

NOTES:




3 PROPOSED SOUTH  
1 : 50



1 PROPOSED EAST  
1 : 50



4 PROPOSED WEST  
1 : 50

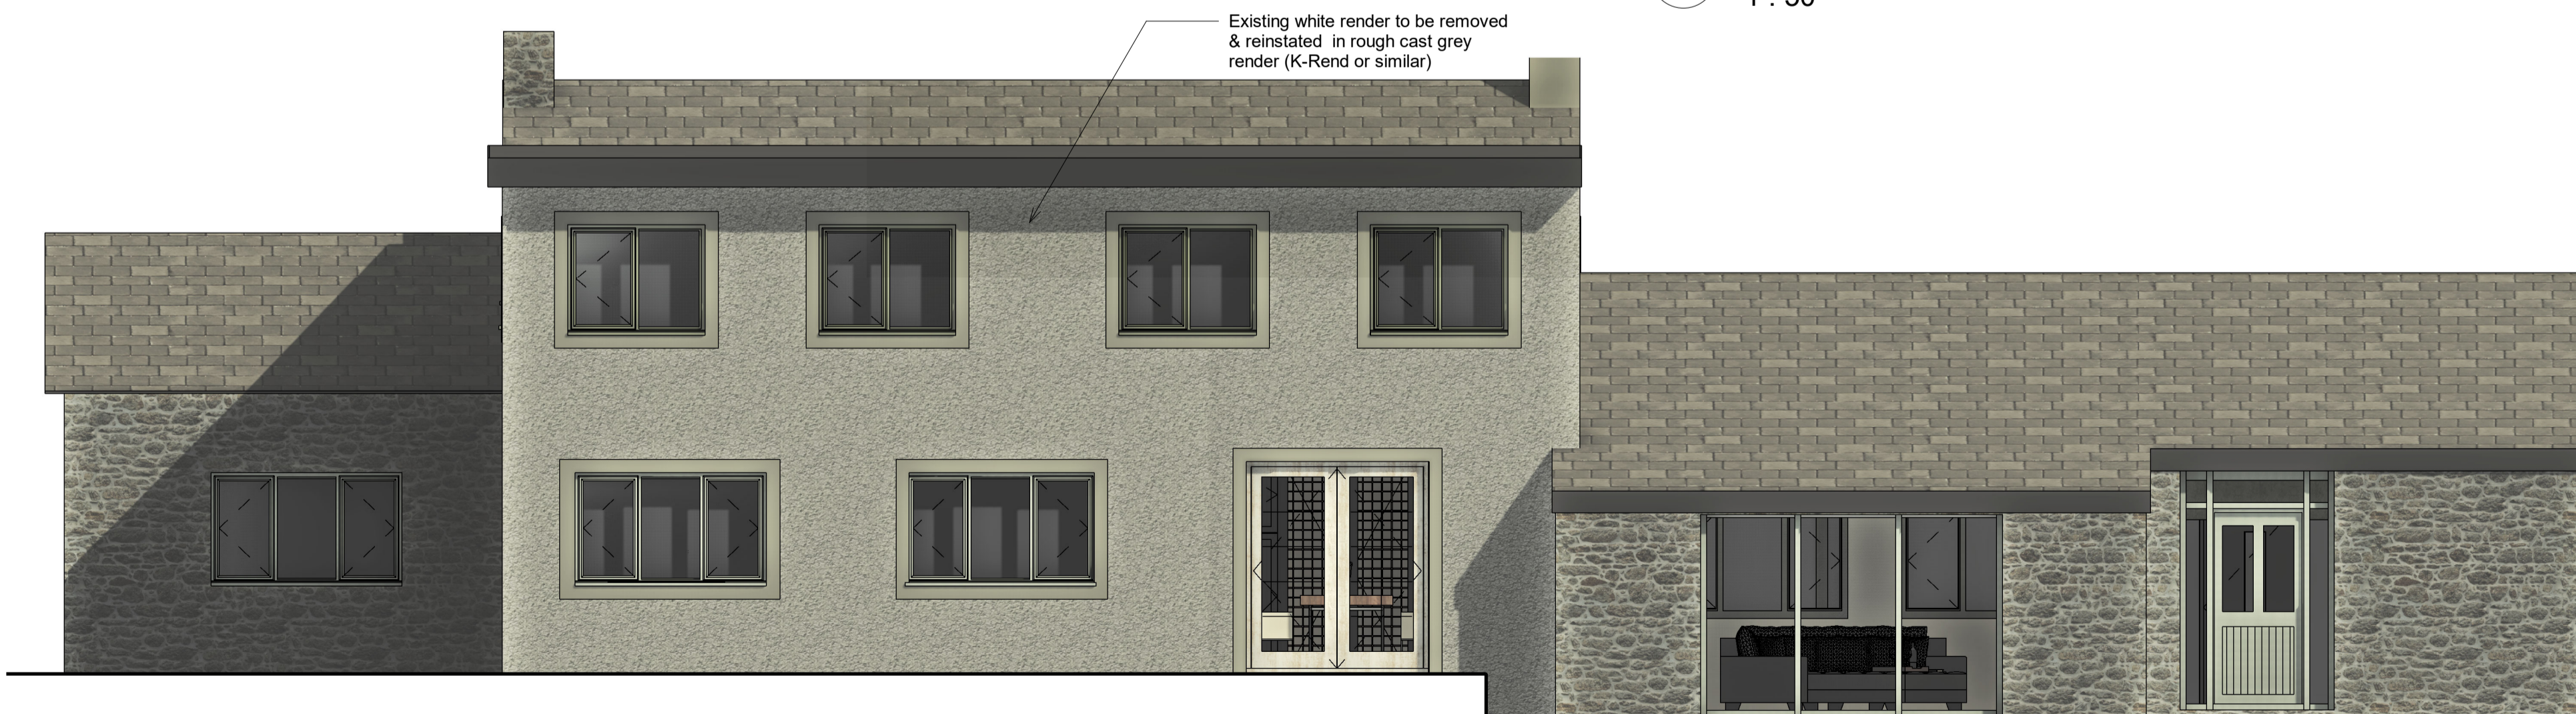

2 PROPOSED NORTH  
1 : 50

No.	Description	Date

CLIENT:  
Mr & Mrs Cox

PROJECT:  
Proposed enlargement of permitted extension & new window openings.

SHEET:  
**PROPOSED ELEVATIONS**

Project number PHA/504

Date 26/04/21

Drawn by JD

Checked by PH

**A1.8**

Scale 1 : 50

Sheet size A1