


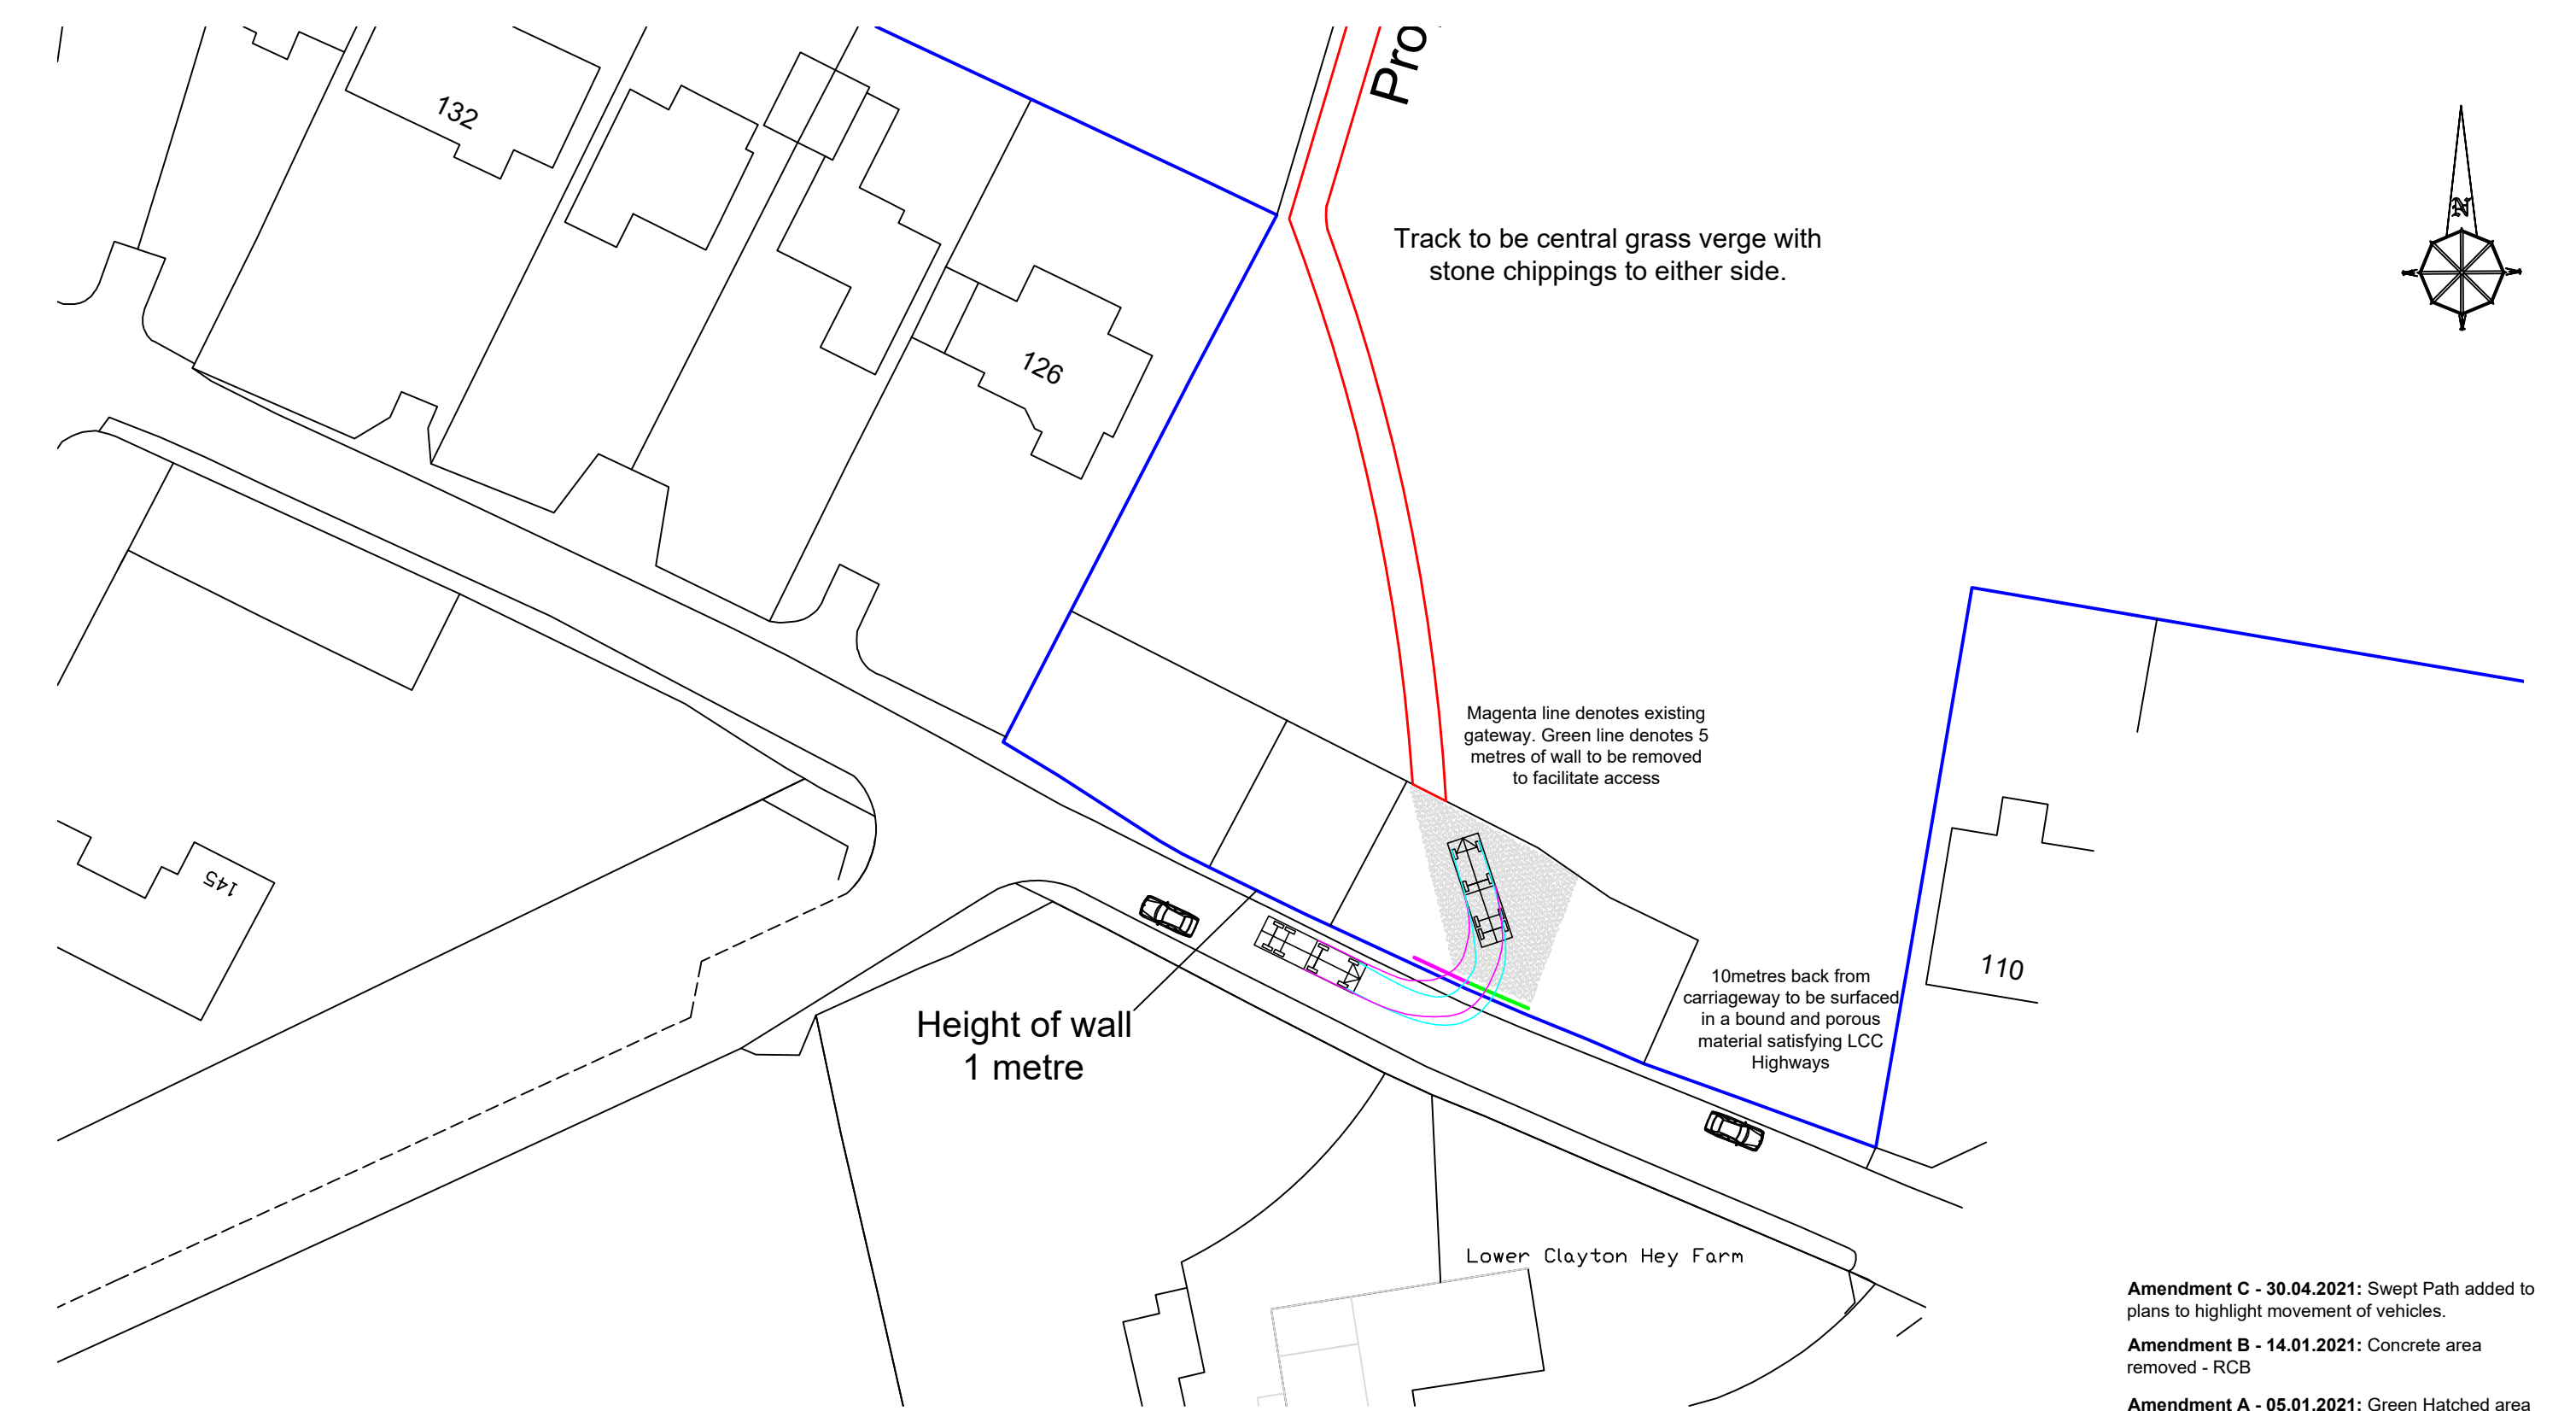

Notes:

All work is to be carried out to the latest current British standards Codes of Practice and recognised working practices.

All work and materials should comply with Health and Safety legislation.

All dimensions are in millimetres where explicitly shown otherwise.

The contractor should check and certify all dimensions as work proceeds and notify the architect of any discrepancies.

Do not scale off the drawings, if in doubt ask.

Proposed Site Access Plan- 1:500

 Gary Hoerty Associates Chartered Surveyors Suite 9 - Grindleton Business Centre The Spinney Grindleton Clitheroe Lancashire BB7 4DH T: 01200 449700 Email: paul@ghaonline.co.uk	Title: (Project Ref: Sko.964.2851): Planning - Proposed Farm Track at Land off Ribchester Road Clayton - le - Dale Blackburn BB1 9EE		Drawing No: Sko/964/2856/02					
	Title: Highways Plan							
	Client: Mrs R Skoczen				Drawn: PF			
	Date: 24.11.2020		Scale: 1:500 @ A3					
	Amendments:	A	B	C				