



3120210602

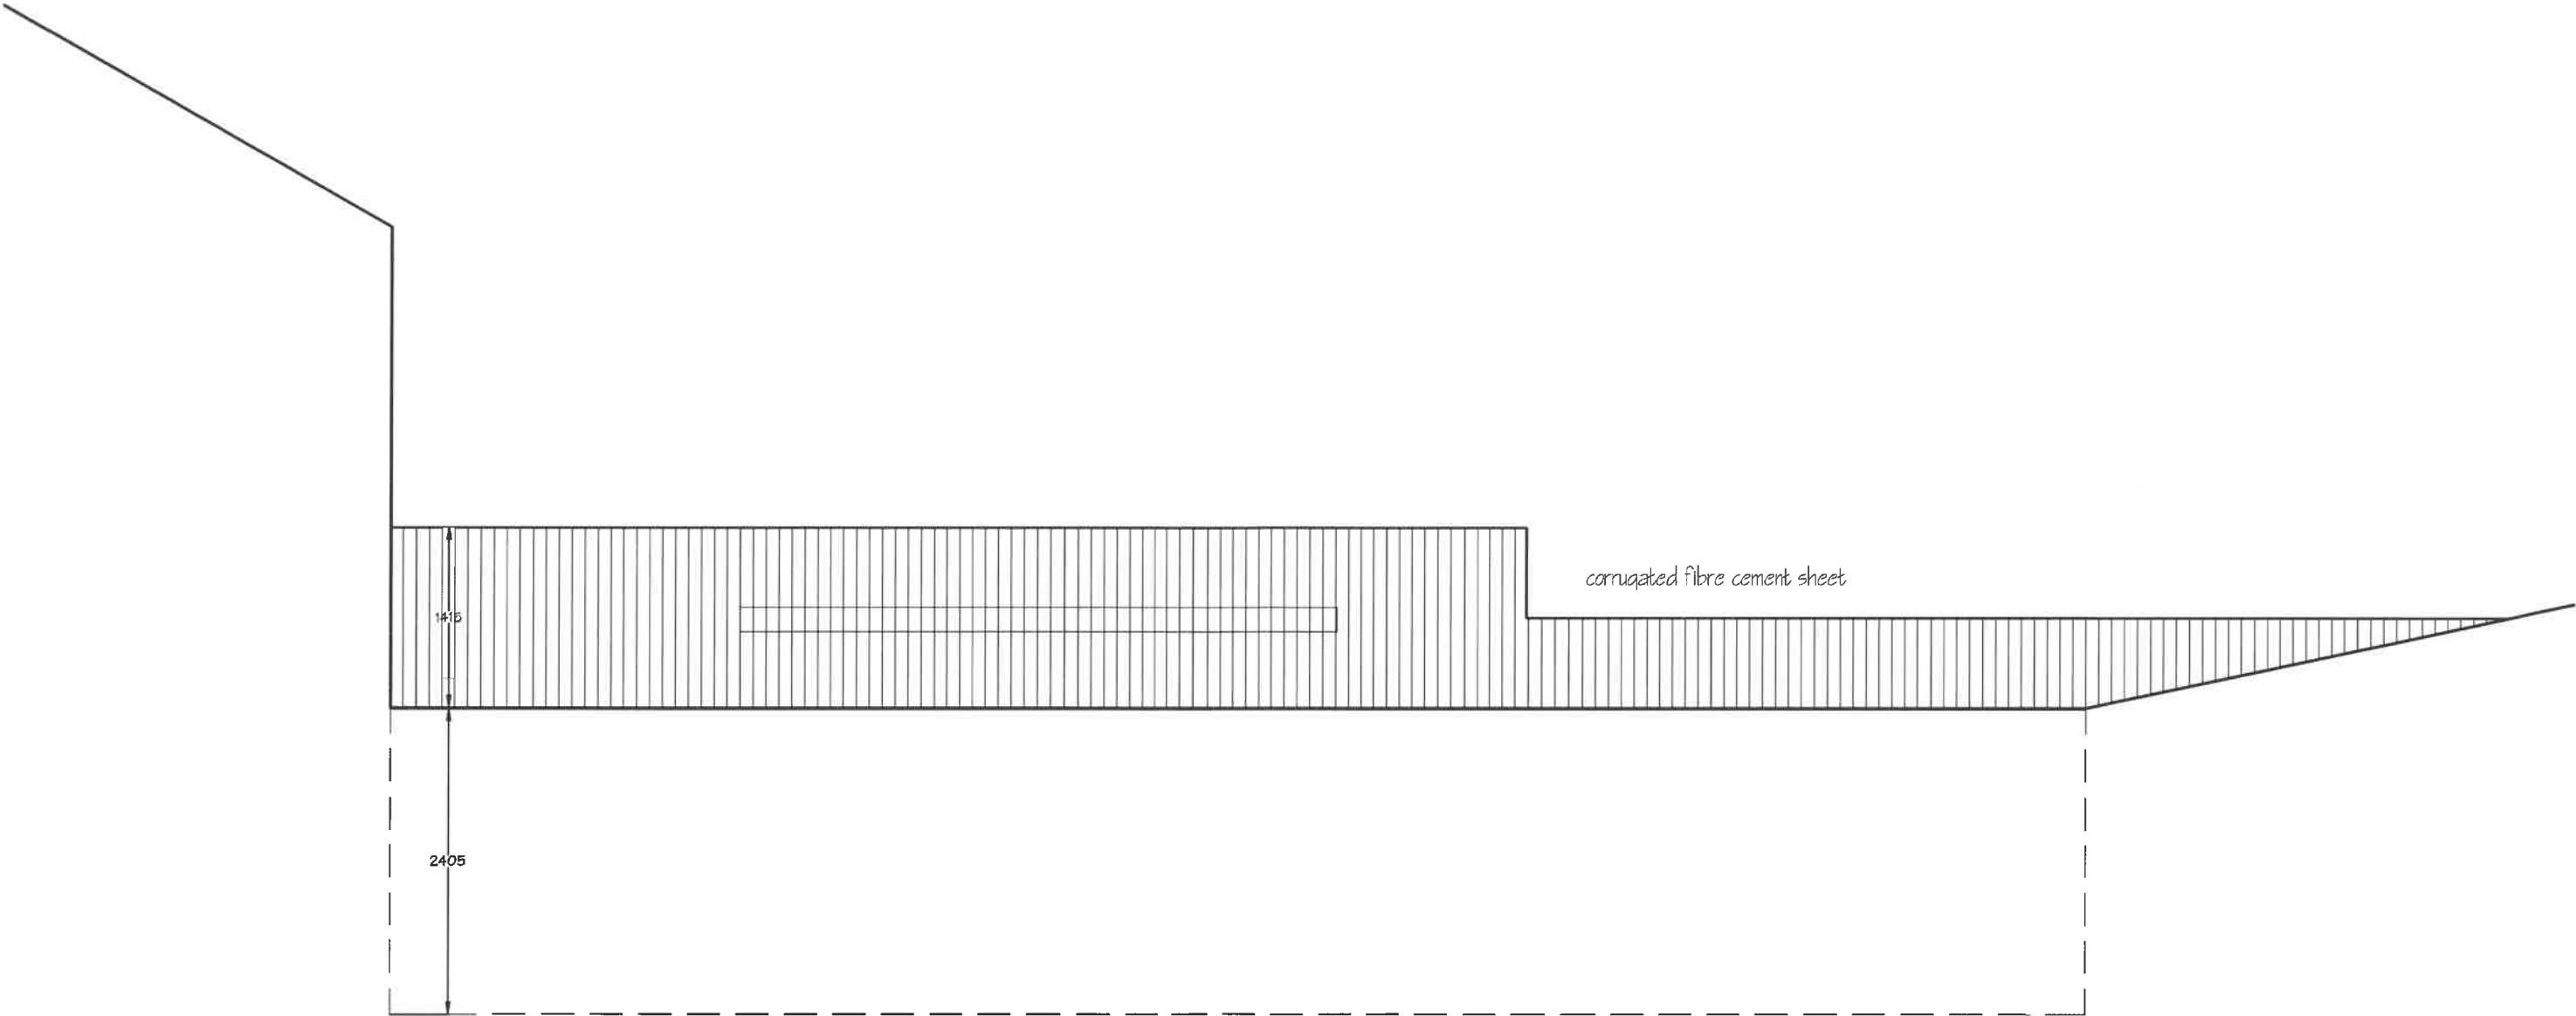

PD Construction Consultants
7 Beech Street, Clitheroe, Lancs
BB3 2LH

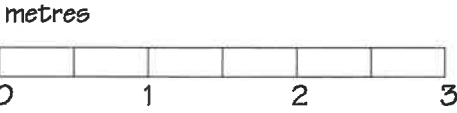

Mr N Stones		
Proposed Alterations Hargreaves Woone Lane Clitheroe		
Existing Side Elevation		
Scale 1:50	Date 10.06.21	Drawn by PD
Drawings 1238 - 08	Rev -	