



312021/0602

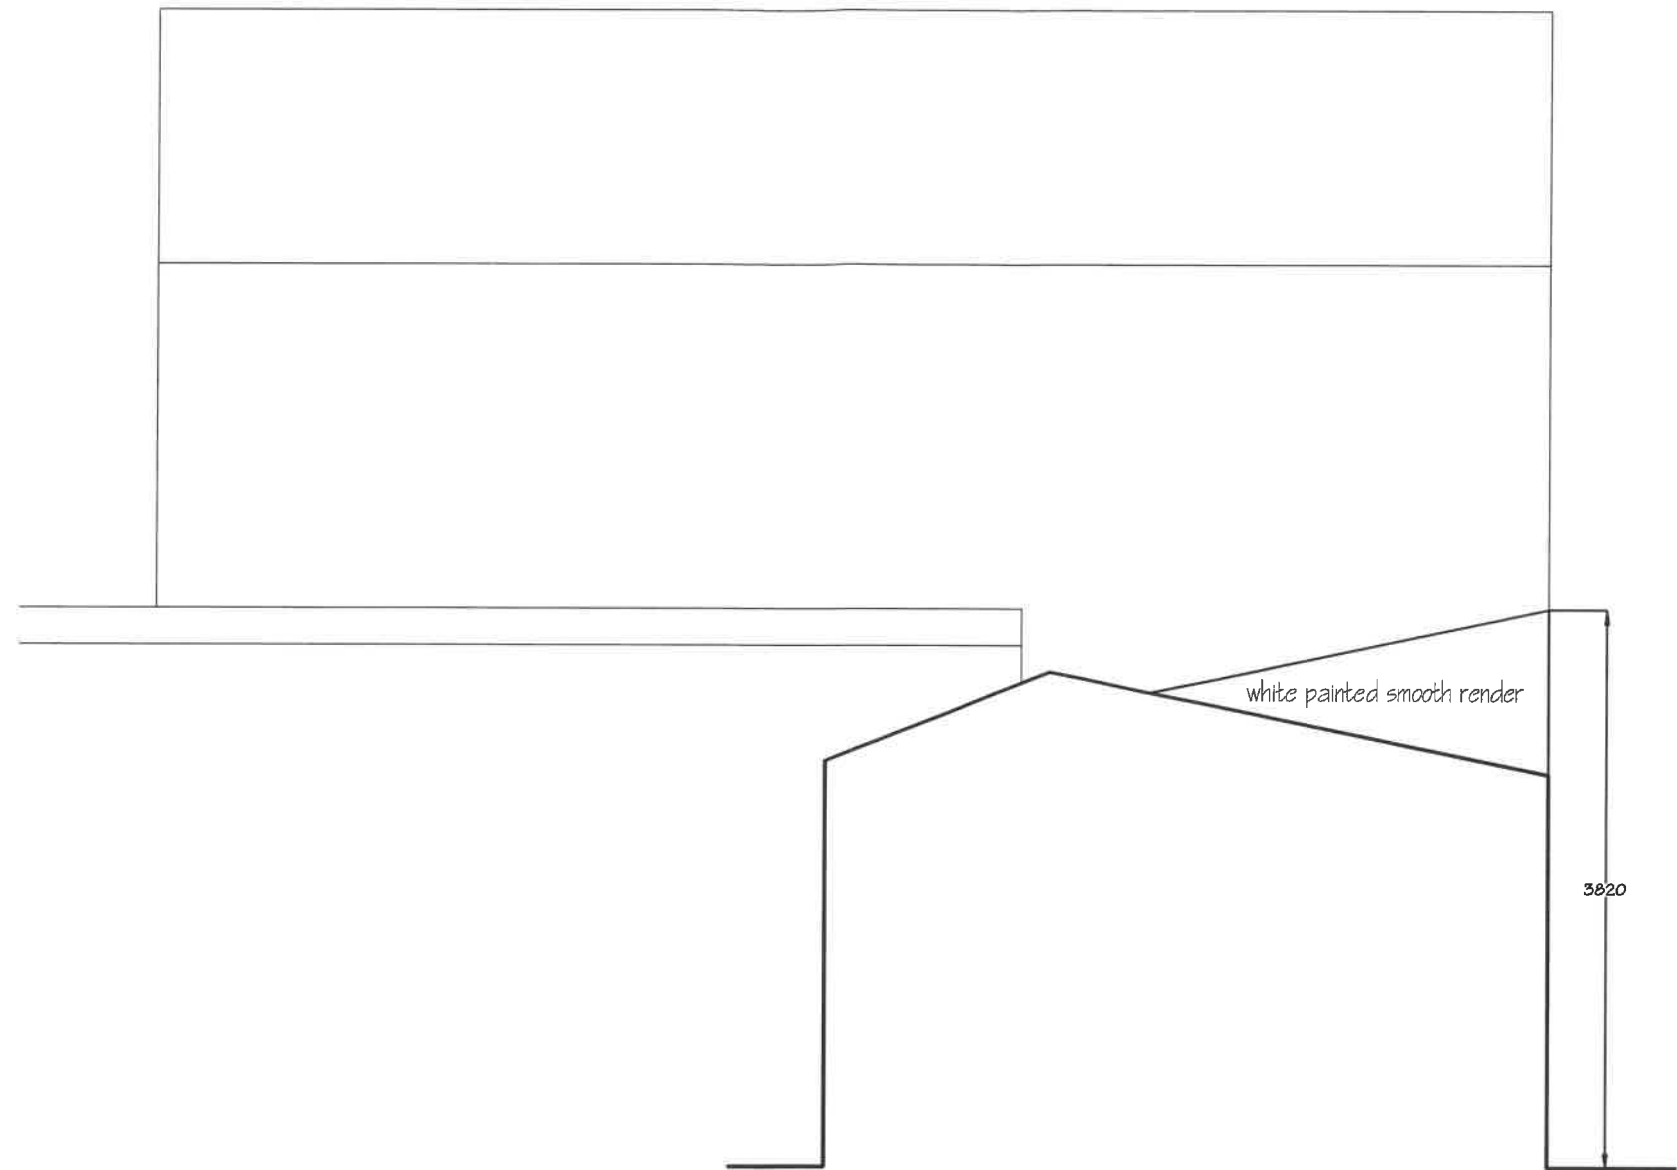

PD Construction Consultants
7 Beech Street, Clitheroe, Lancs
BB7 2LL

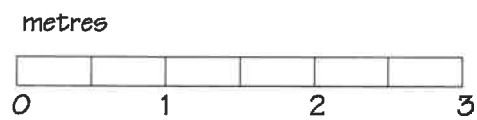

Client Mr N Stones		
Project Proposed Alterations Hargreaves Woone Lane Clitheroe		
Drawing Title Existing Side Elevation		
Scale: 1:50	Date: 10.06.21	Drawn by: PD
Drawing No: 1238 - 07	Rev: -	