



312021/0602

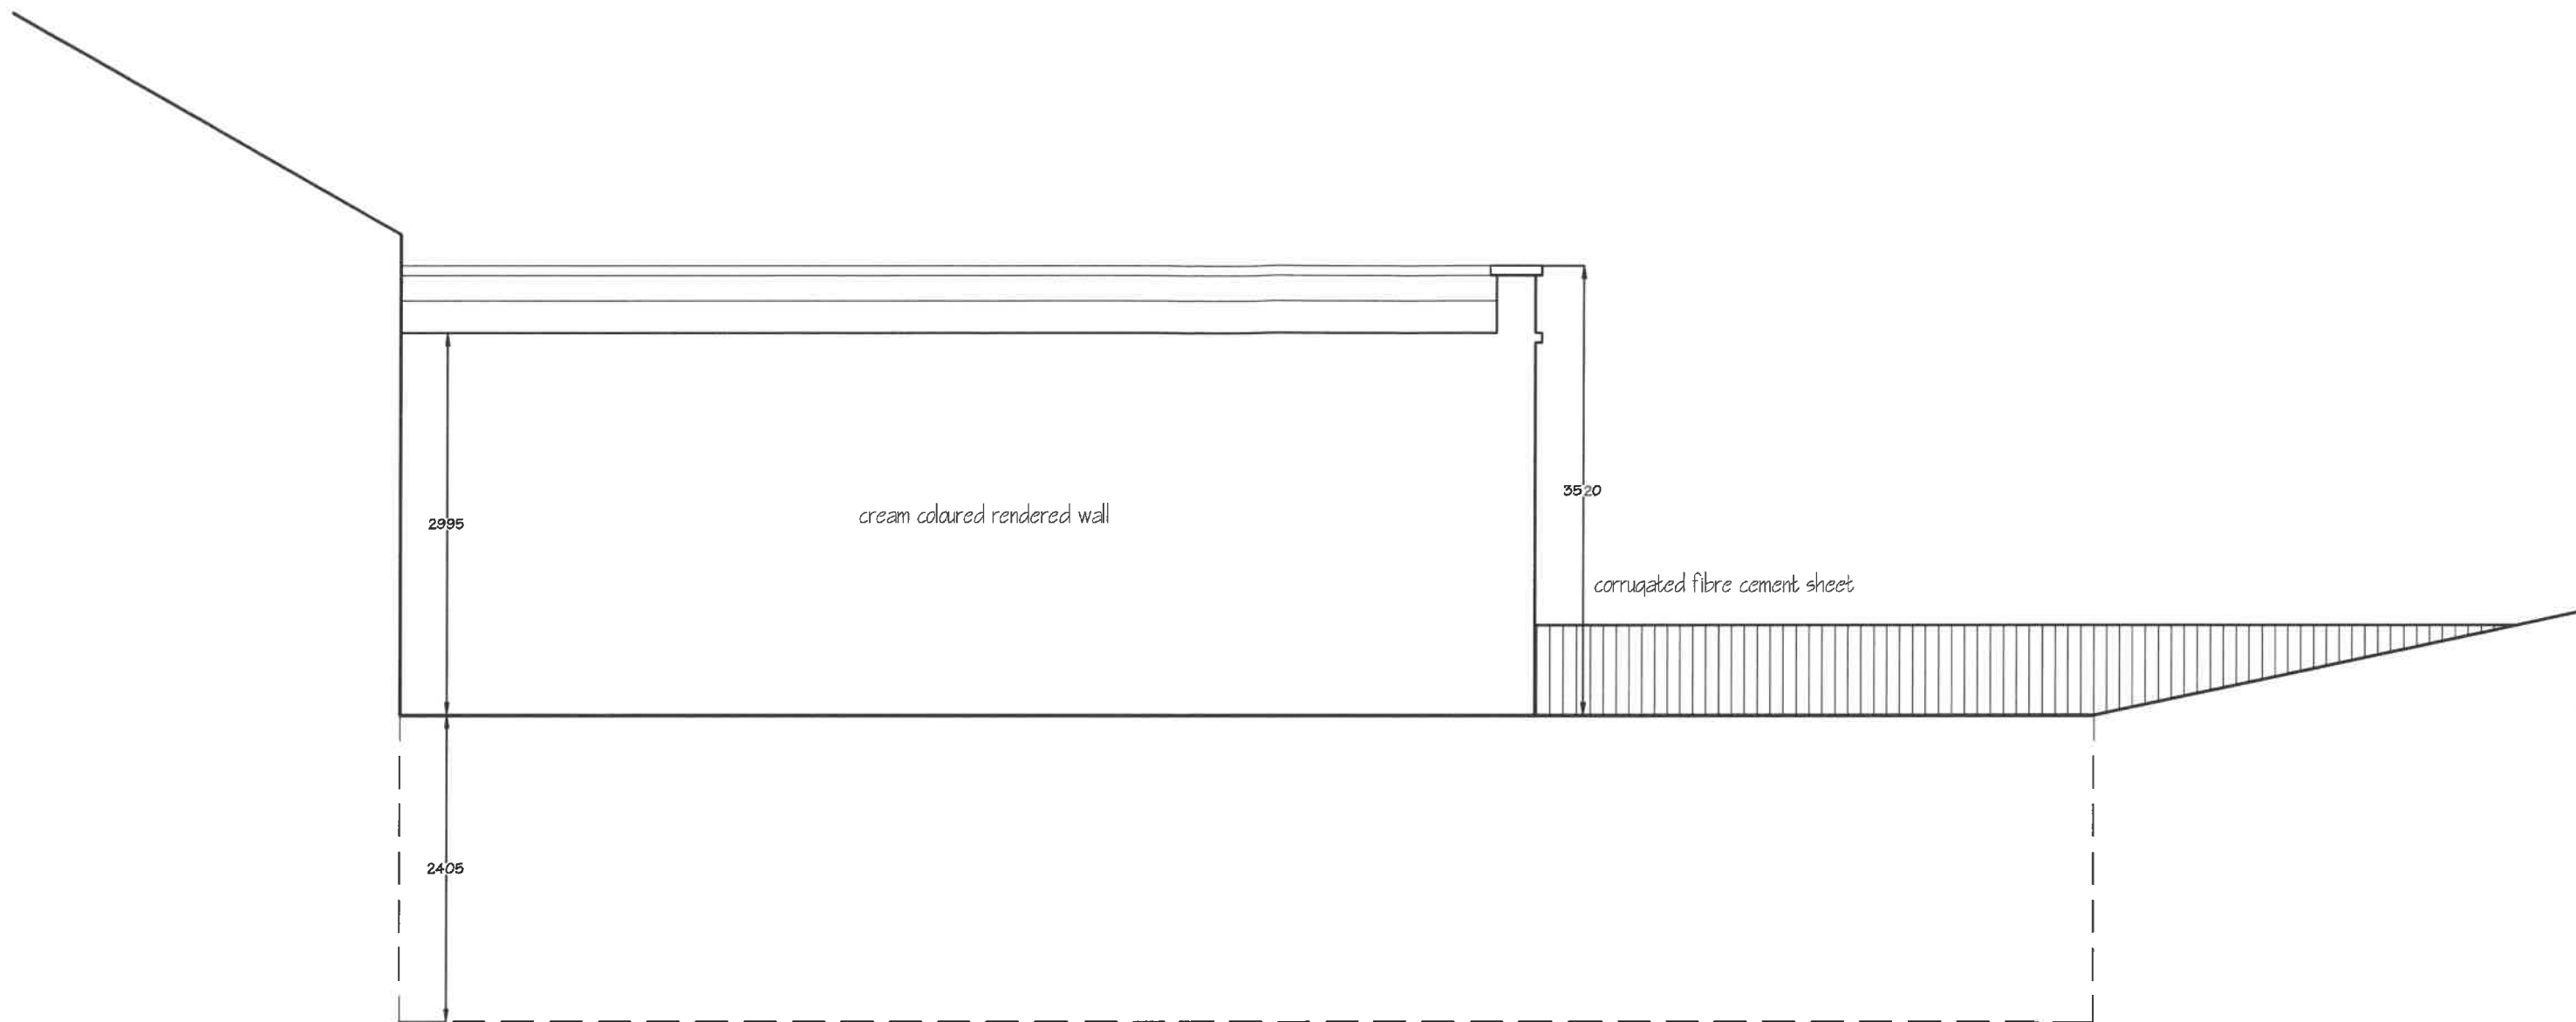

PD Construction Consultants  
7 Beech Street, Clitheroe, Lancs  
BB7 2J1

metres

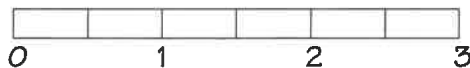

|                                                                           |                |              |
|---------------------------------------------------------------------------|----------------|--------------|
| Client:<br>Mr N Stones                                                    |                |              |
| Project:<br>Proposed Alterations<br>Hargreaves<br>Woone Lane<br>Clitheroe |                |              |
| Drawing:<br>Proposed Side Elevation                                       |                |              |
| Scale: 1:50                                                               | Date: 10.06.21 | Drawn by: PD |
| Drawing No.: 1238 - 10                                                    | Rev: -         |              |