



3/2021/0602

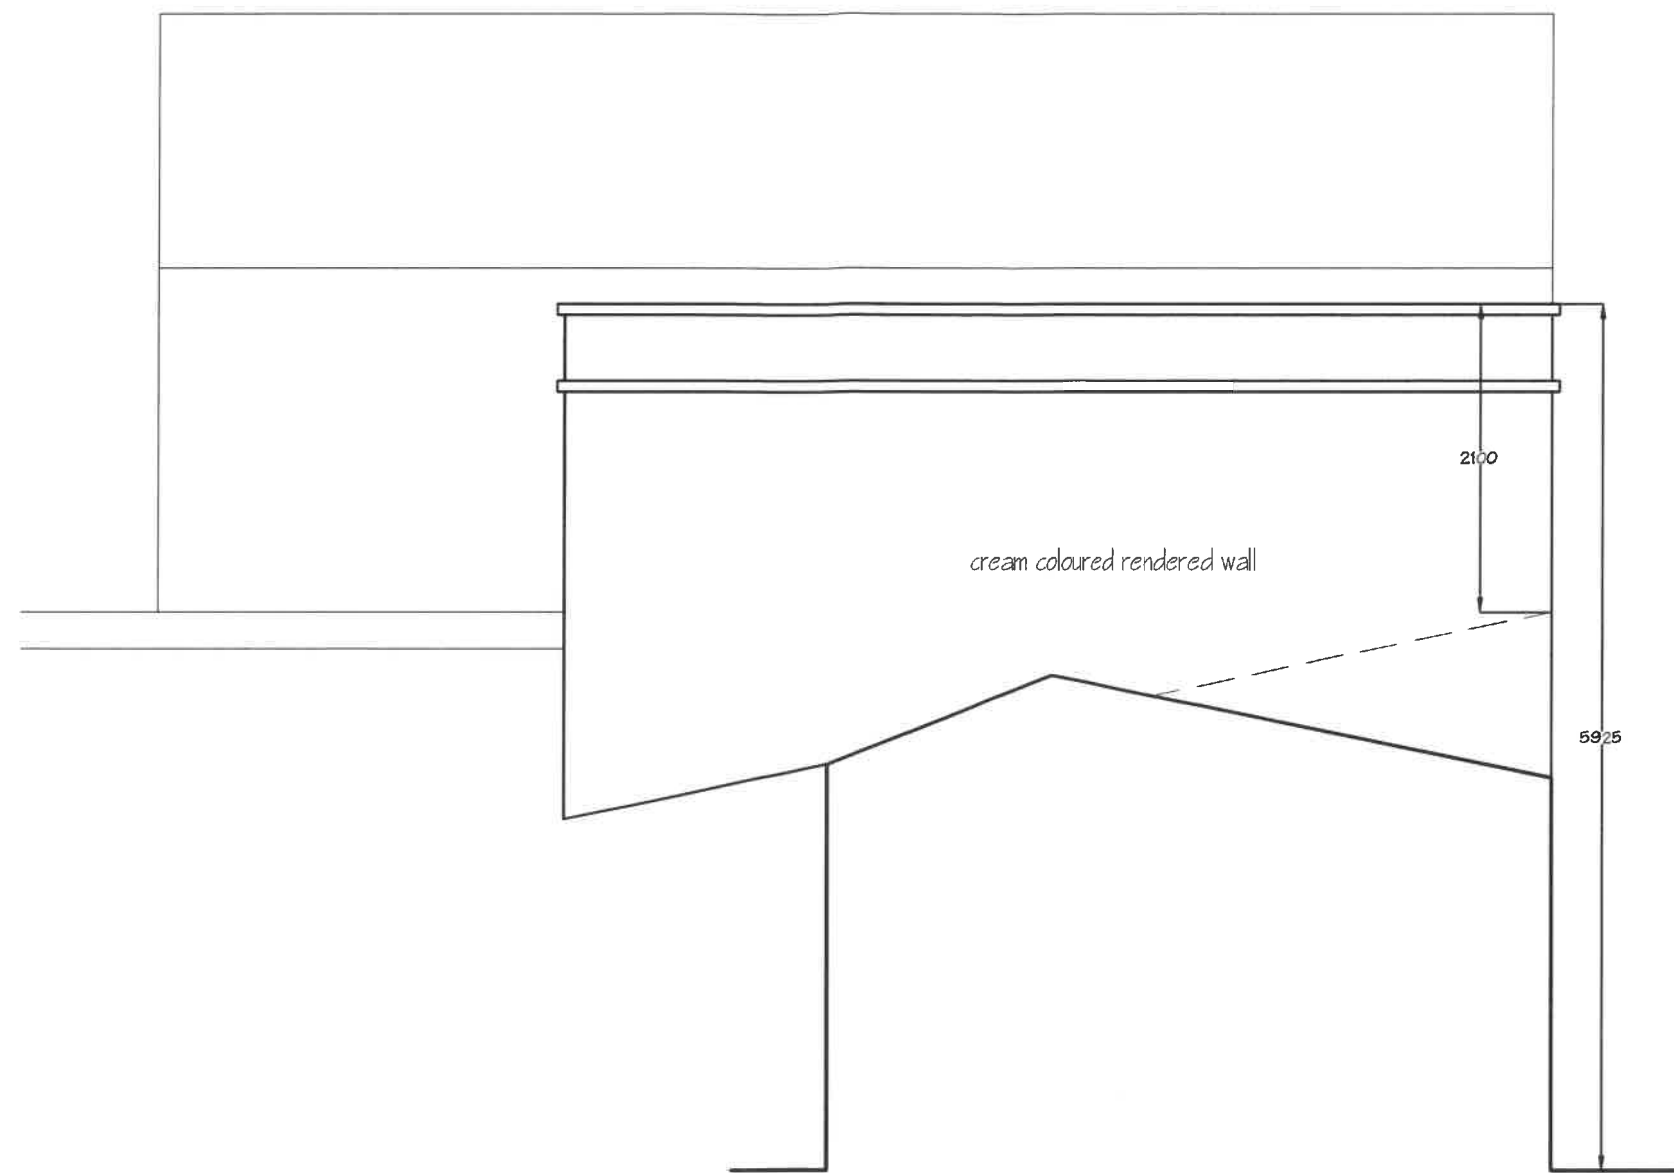

PD Construction Consultants
7 Beech Street, Clitheroe, Lancs
BB7 2LL

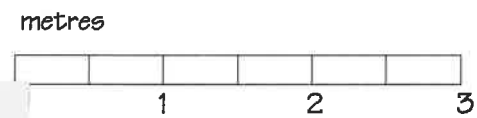

Client: Mr N Stones		
Project: Proposed Alterations Hargreaves Woone Lane Clitheroe		
Drawing title: Proposed Side Elevation		
Scale: 1:50	Date: 10.06.21	Drawn by: PD
Drawings: 1238 - 09	Rev: -	