


Internal Parking Area & Drainage

Scale = 1:200

Lancashire Highways (Pre-App) Advice:

- 5 metre (minimum) hardstanding area
- Vehicle enter, turn and exit in forward gear
- Suitable drainage internal parking area
- 4 metre wide dropped crossing
- Vegetation does not encroach the splays

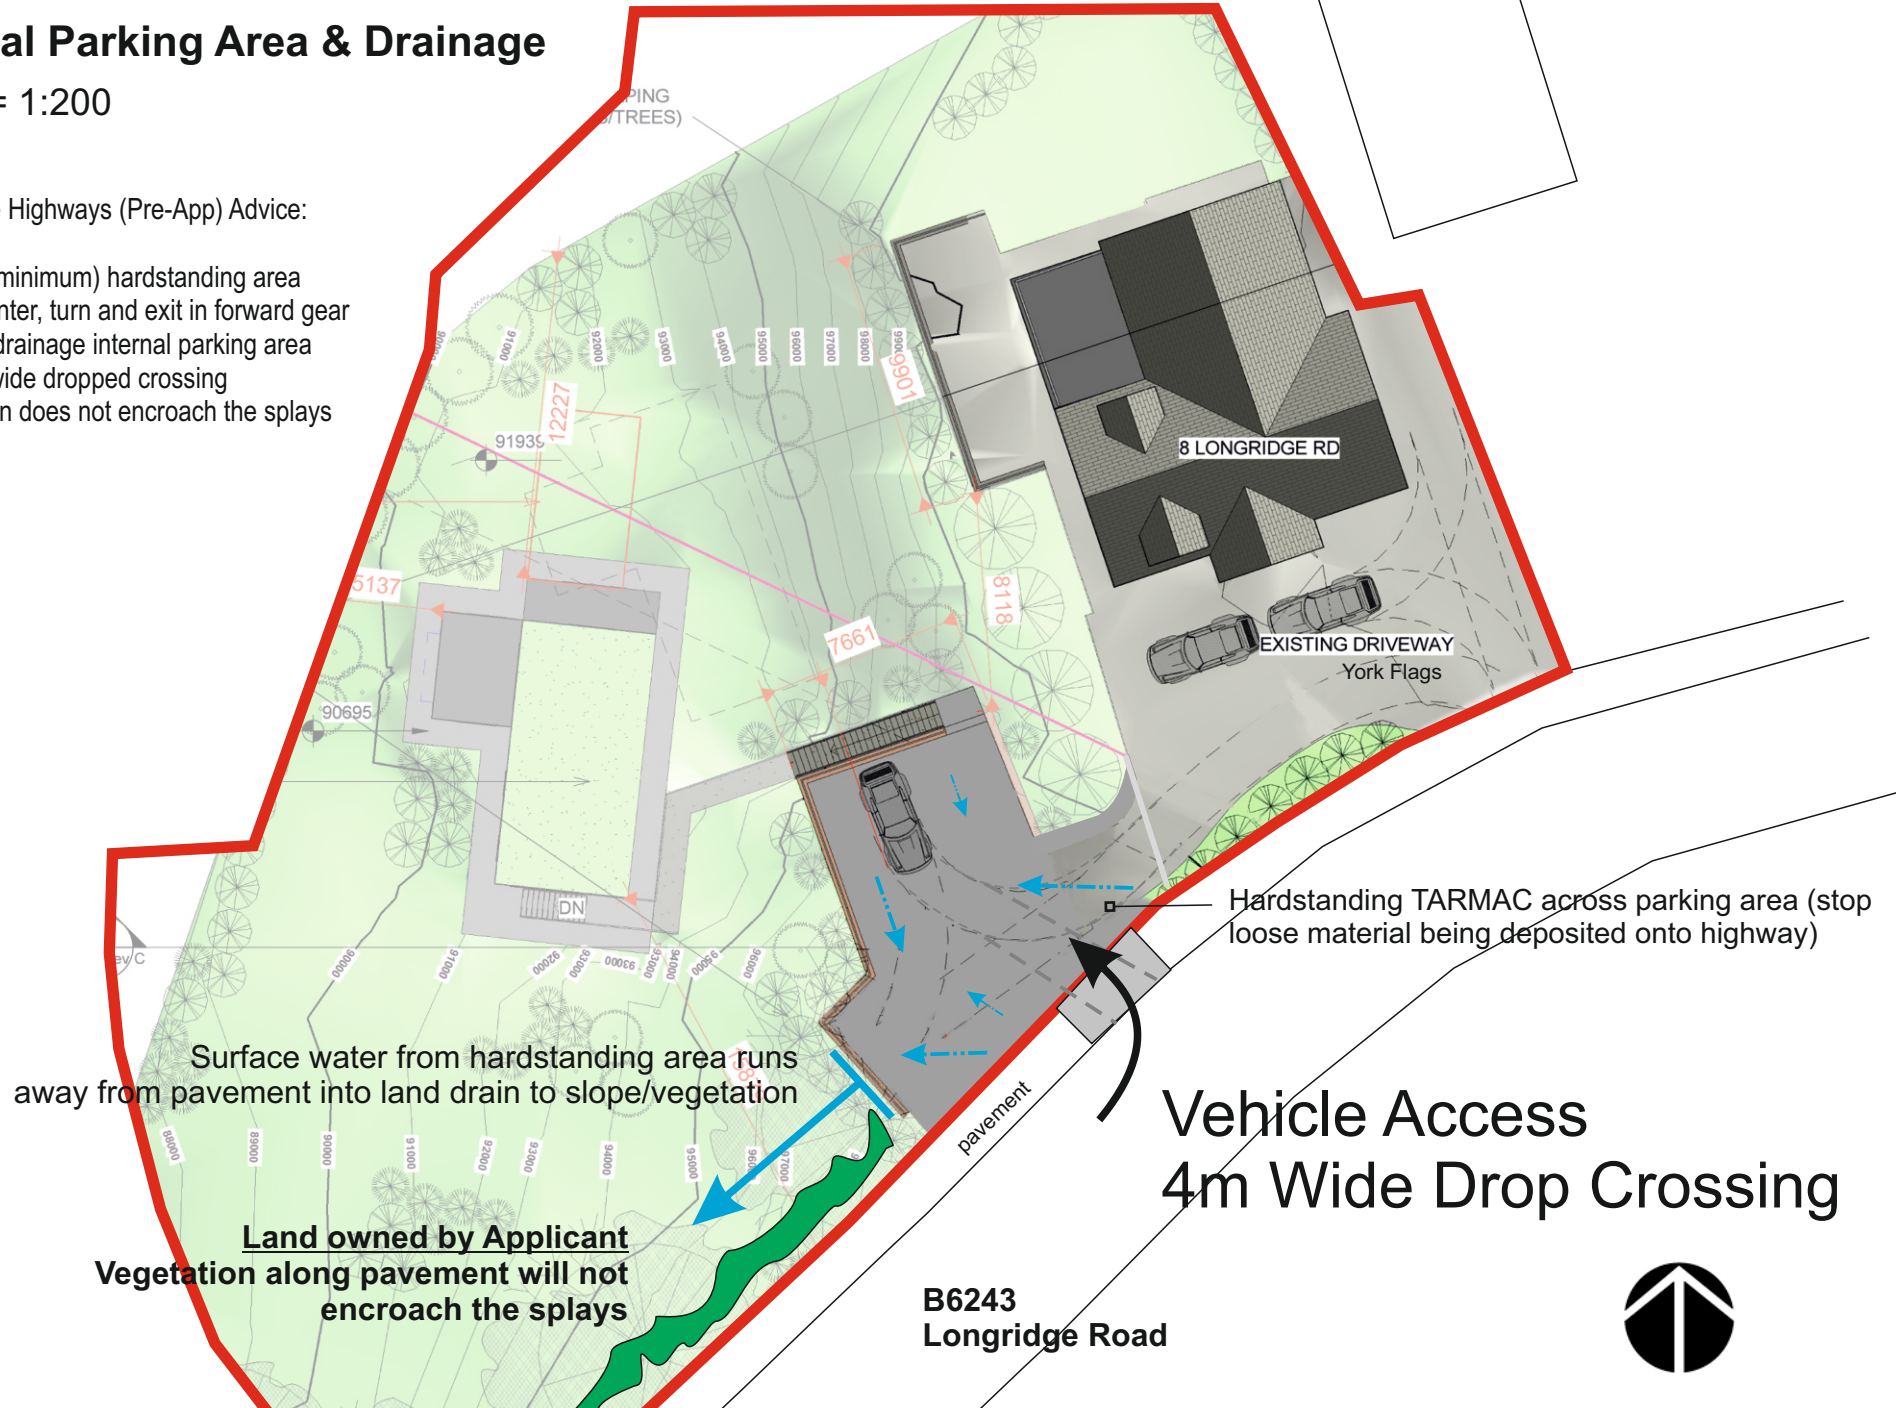

Hardstanding TARMAC across parking area (stop loose material being deposited onto highway)

Surface water from hardstanding area runs away from pavement into land drain to slope/vegetation

Land owned by Applicant
Vegetation along pavement will not encroach the splays

Vehicle Access
4m Wide Drop Crossing

B6243
Longridge Road

