


Scale Plan: Visibility Splays

30 MPH SPEED LIMIT


Splay 'X' and Splay 'Y' comply with Lancashire Highways Pre-App advice
Splay 'X' = 2m (set back from carriageway kerb edge)
Splay 'Y' = 43m (distance measured to the nearest carriageway kerb to the North & South along Longridge Road)

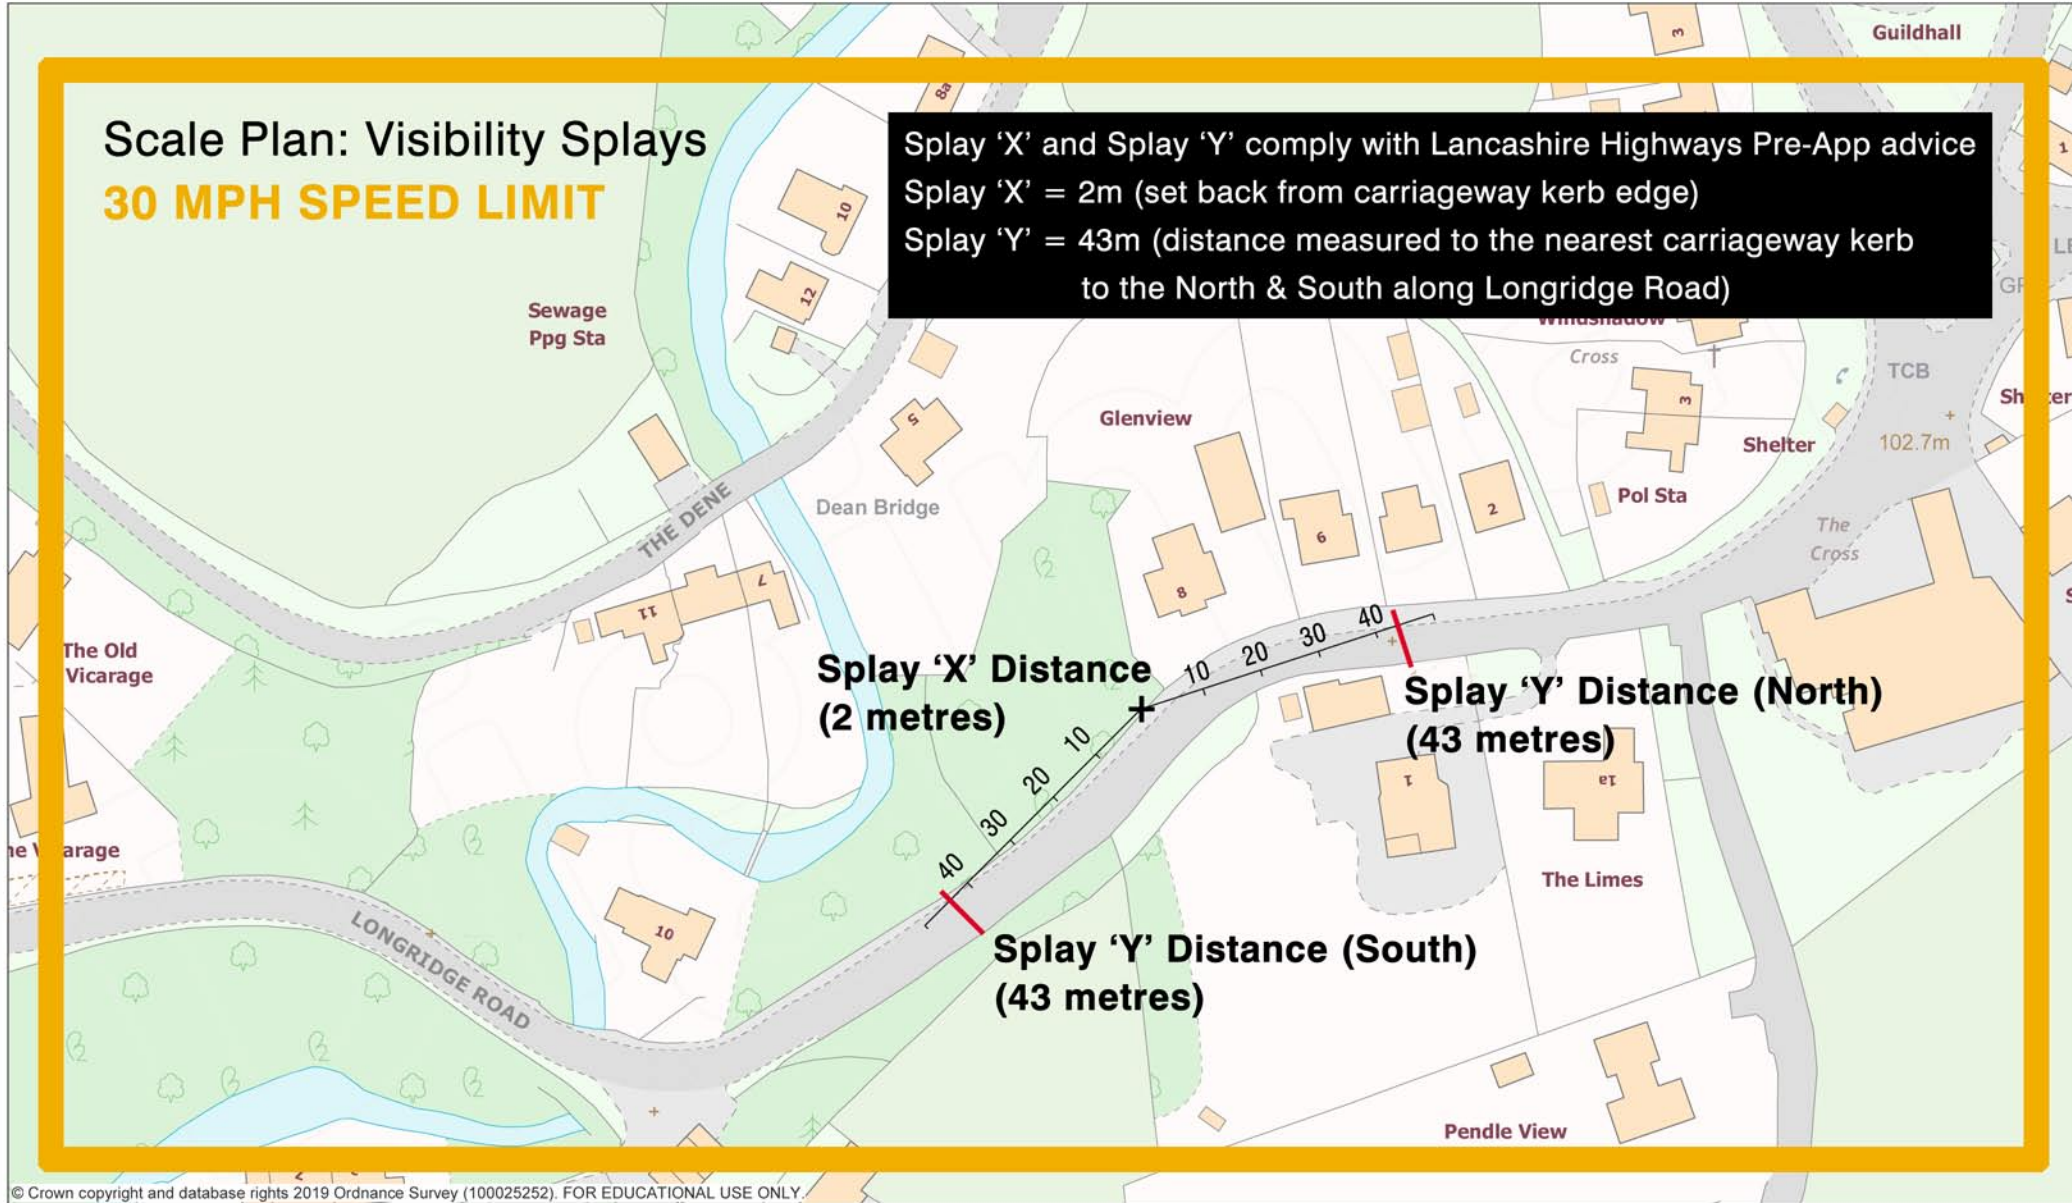

© Crown copyright and database rights 2019 Ordnance Survey (100025252). FOR EDUCATIONAL USE ONLY.



Scale 1:1250

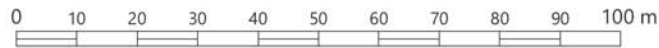

Projection: British National Grid



May 10, 2019 09:28

University of Central Lancashire