



1 0 GROUND FLOOR  
1 : 100

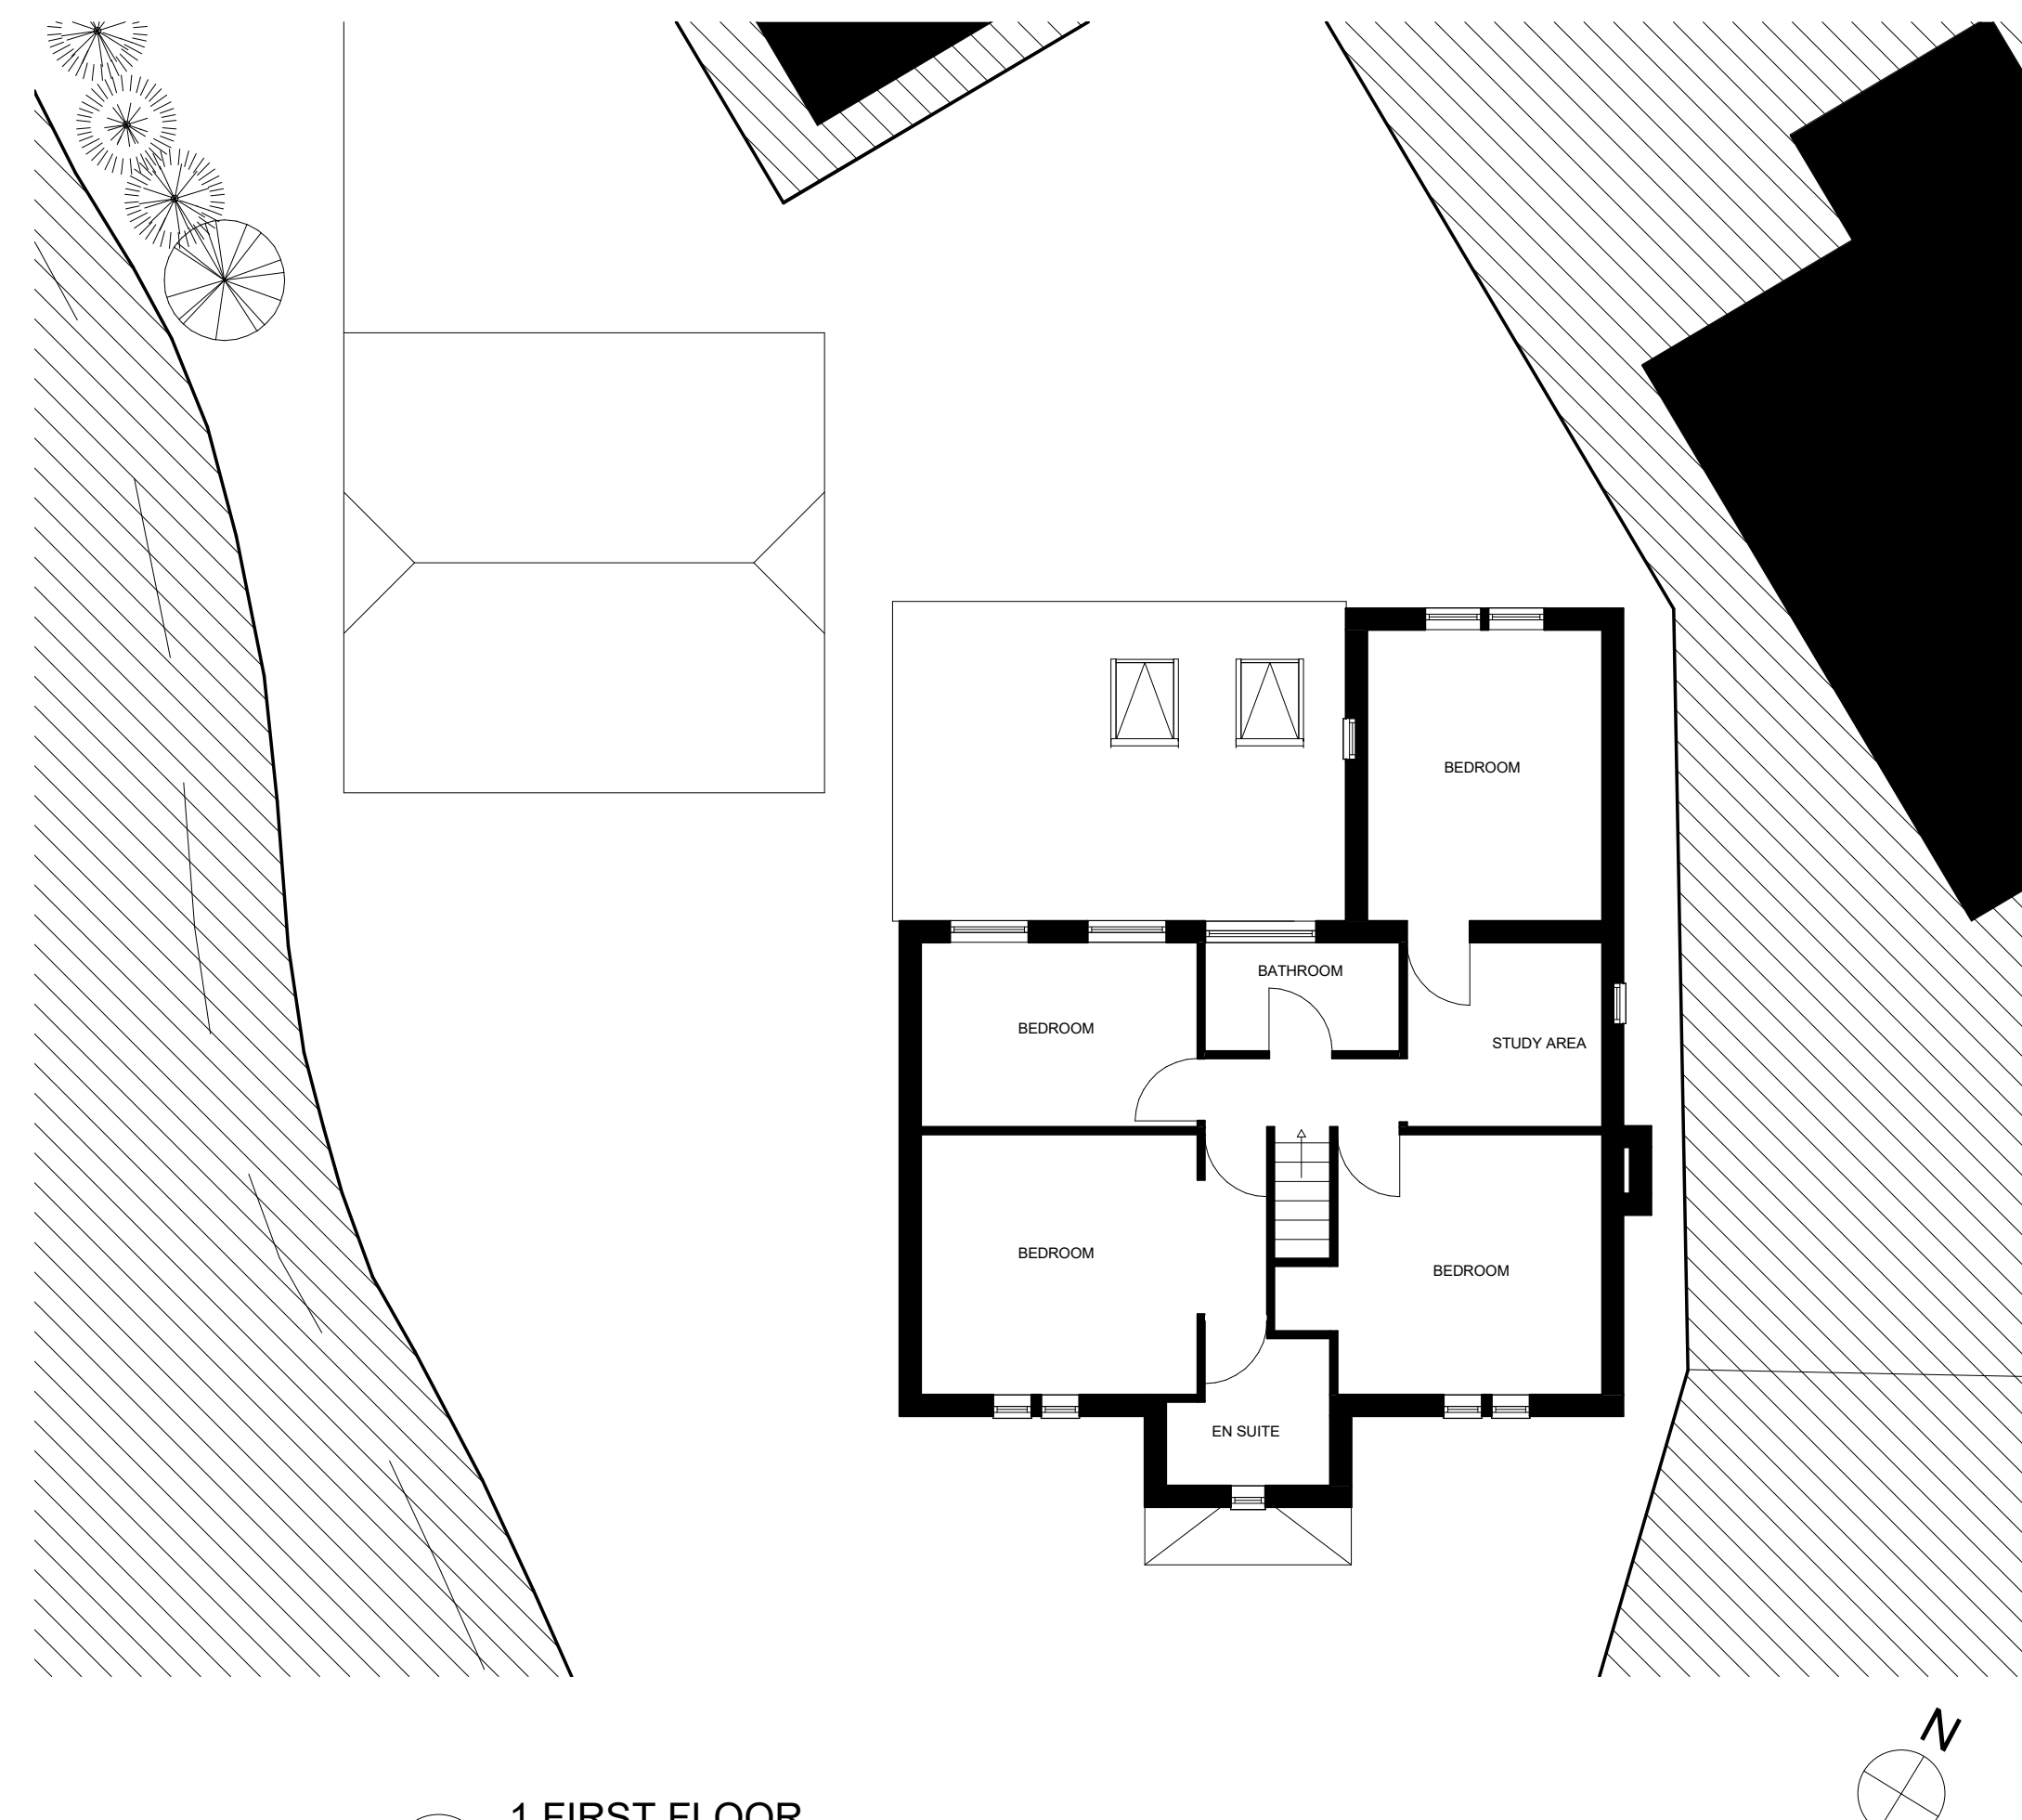


2 1 FIRST FLOOR  
1 : 100

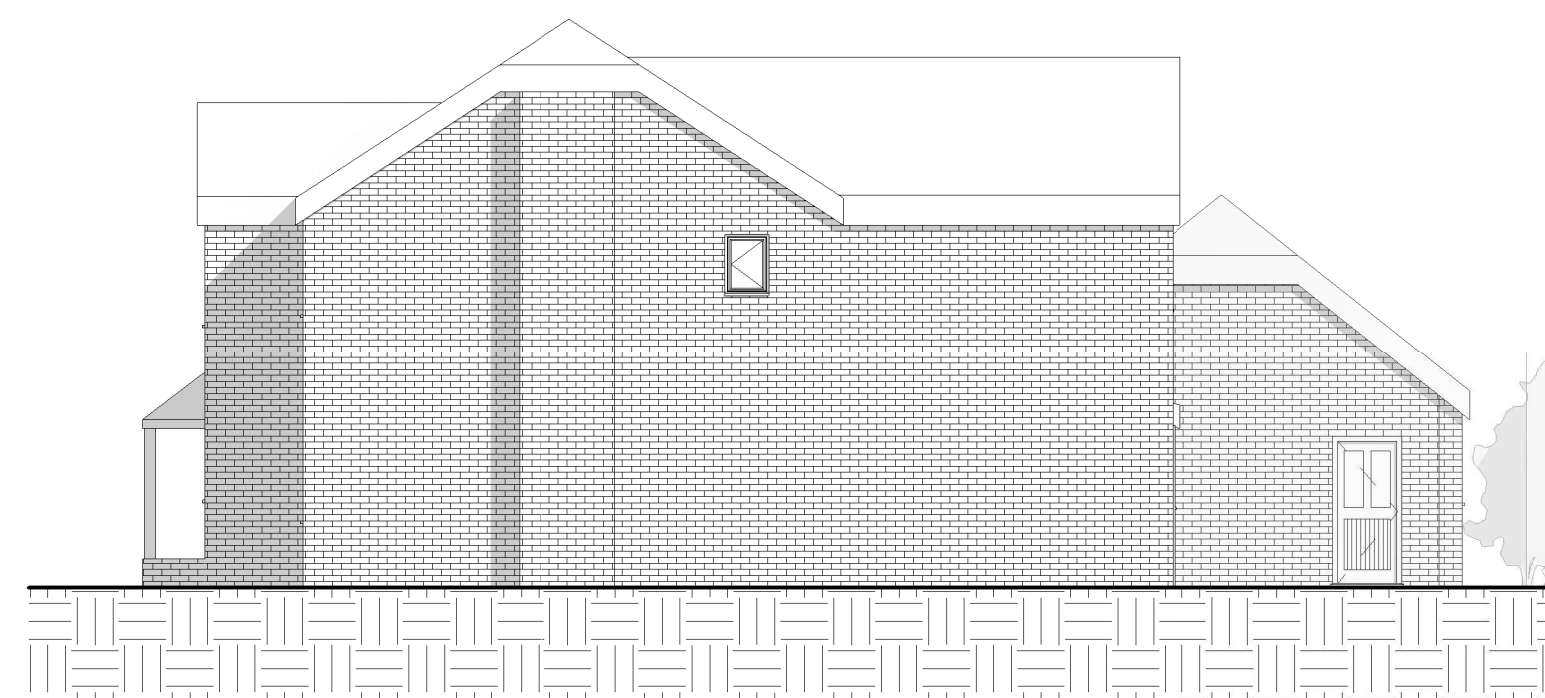

3 EXISTING NORTH  
1 : 100



4 EXISTING EAST  
1 : 100

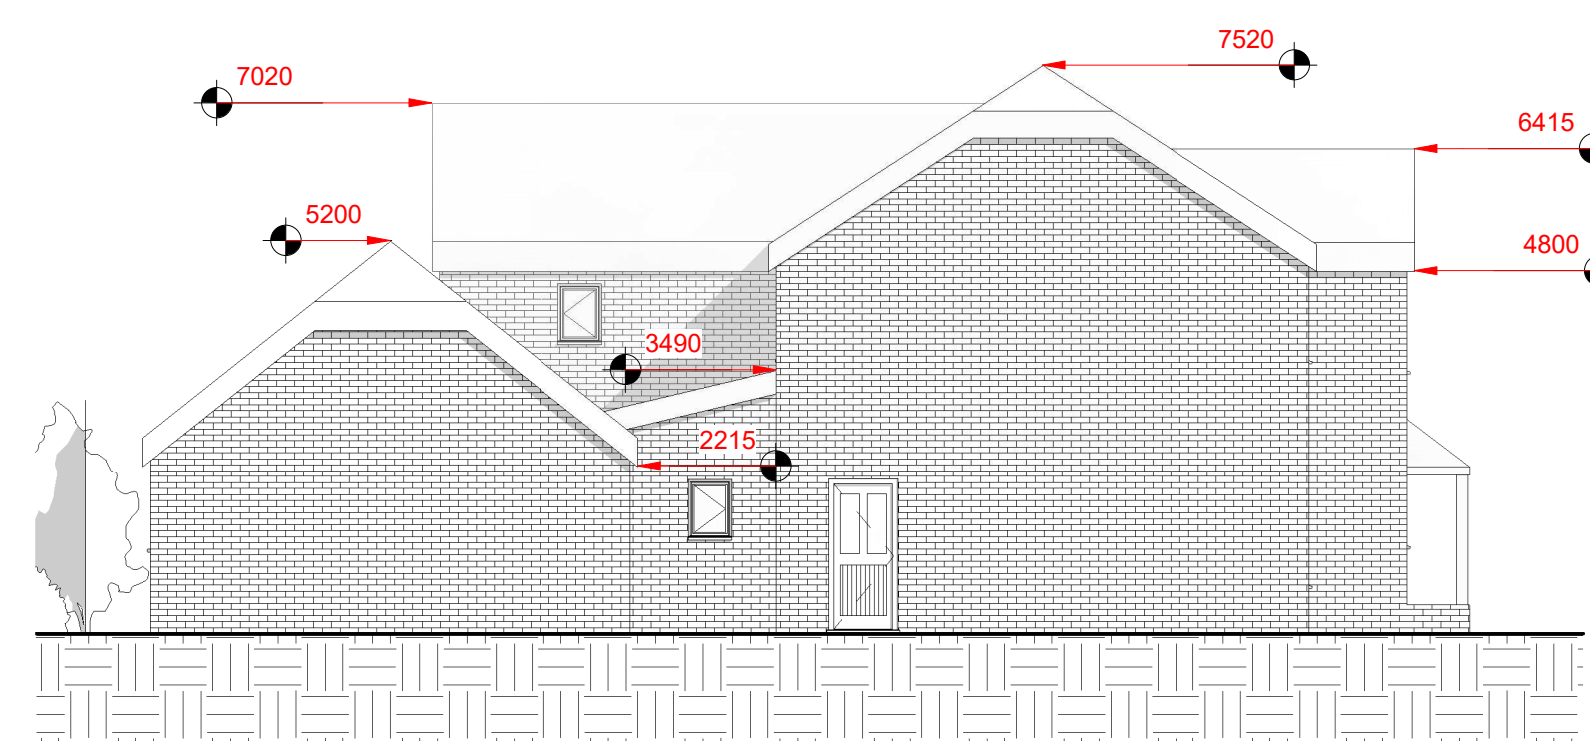

5 EXISTING SOUTH  
1 : 100



6 EXISTING WEST  
1 : 100

Peter Hitchen  
Architects

Marathon House  
The Sidings Business Park  
Whalley, BB7 9SE

01254 823 885

www.peterhitchenarchitects.co.uk

NOTES:

No.	Description	Date

CLIENT:

MR & MRS POWELL

PROJECT:

20 HIPPIINGS WAY,  
EXTENSION

SHEET:

EXISTING PLANS &  
ELEVATIONS

Project number PHA572

Date 01/05/21

Drawn by DC

Checked by PH

A200

Scale 1 : 100

Sheet size A1