


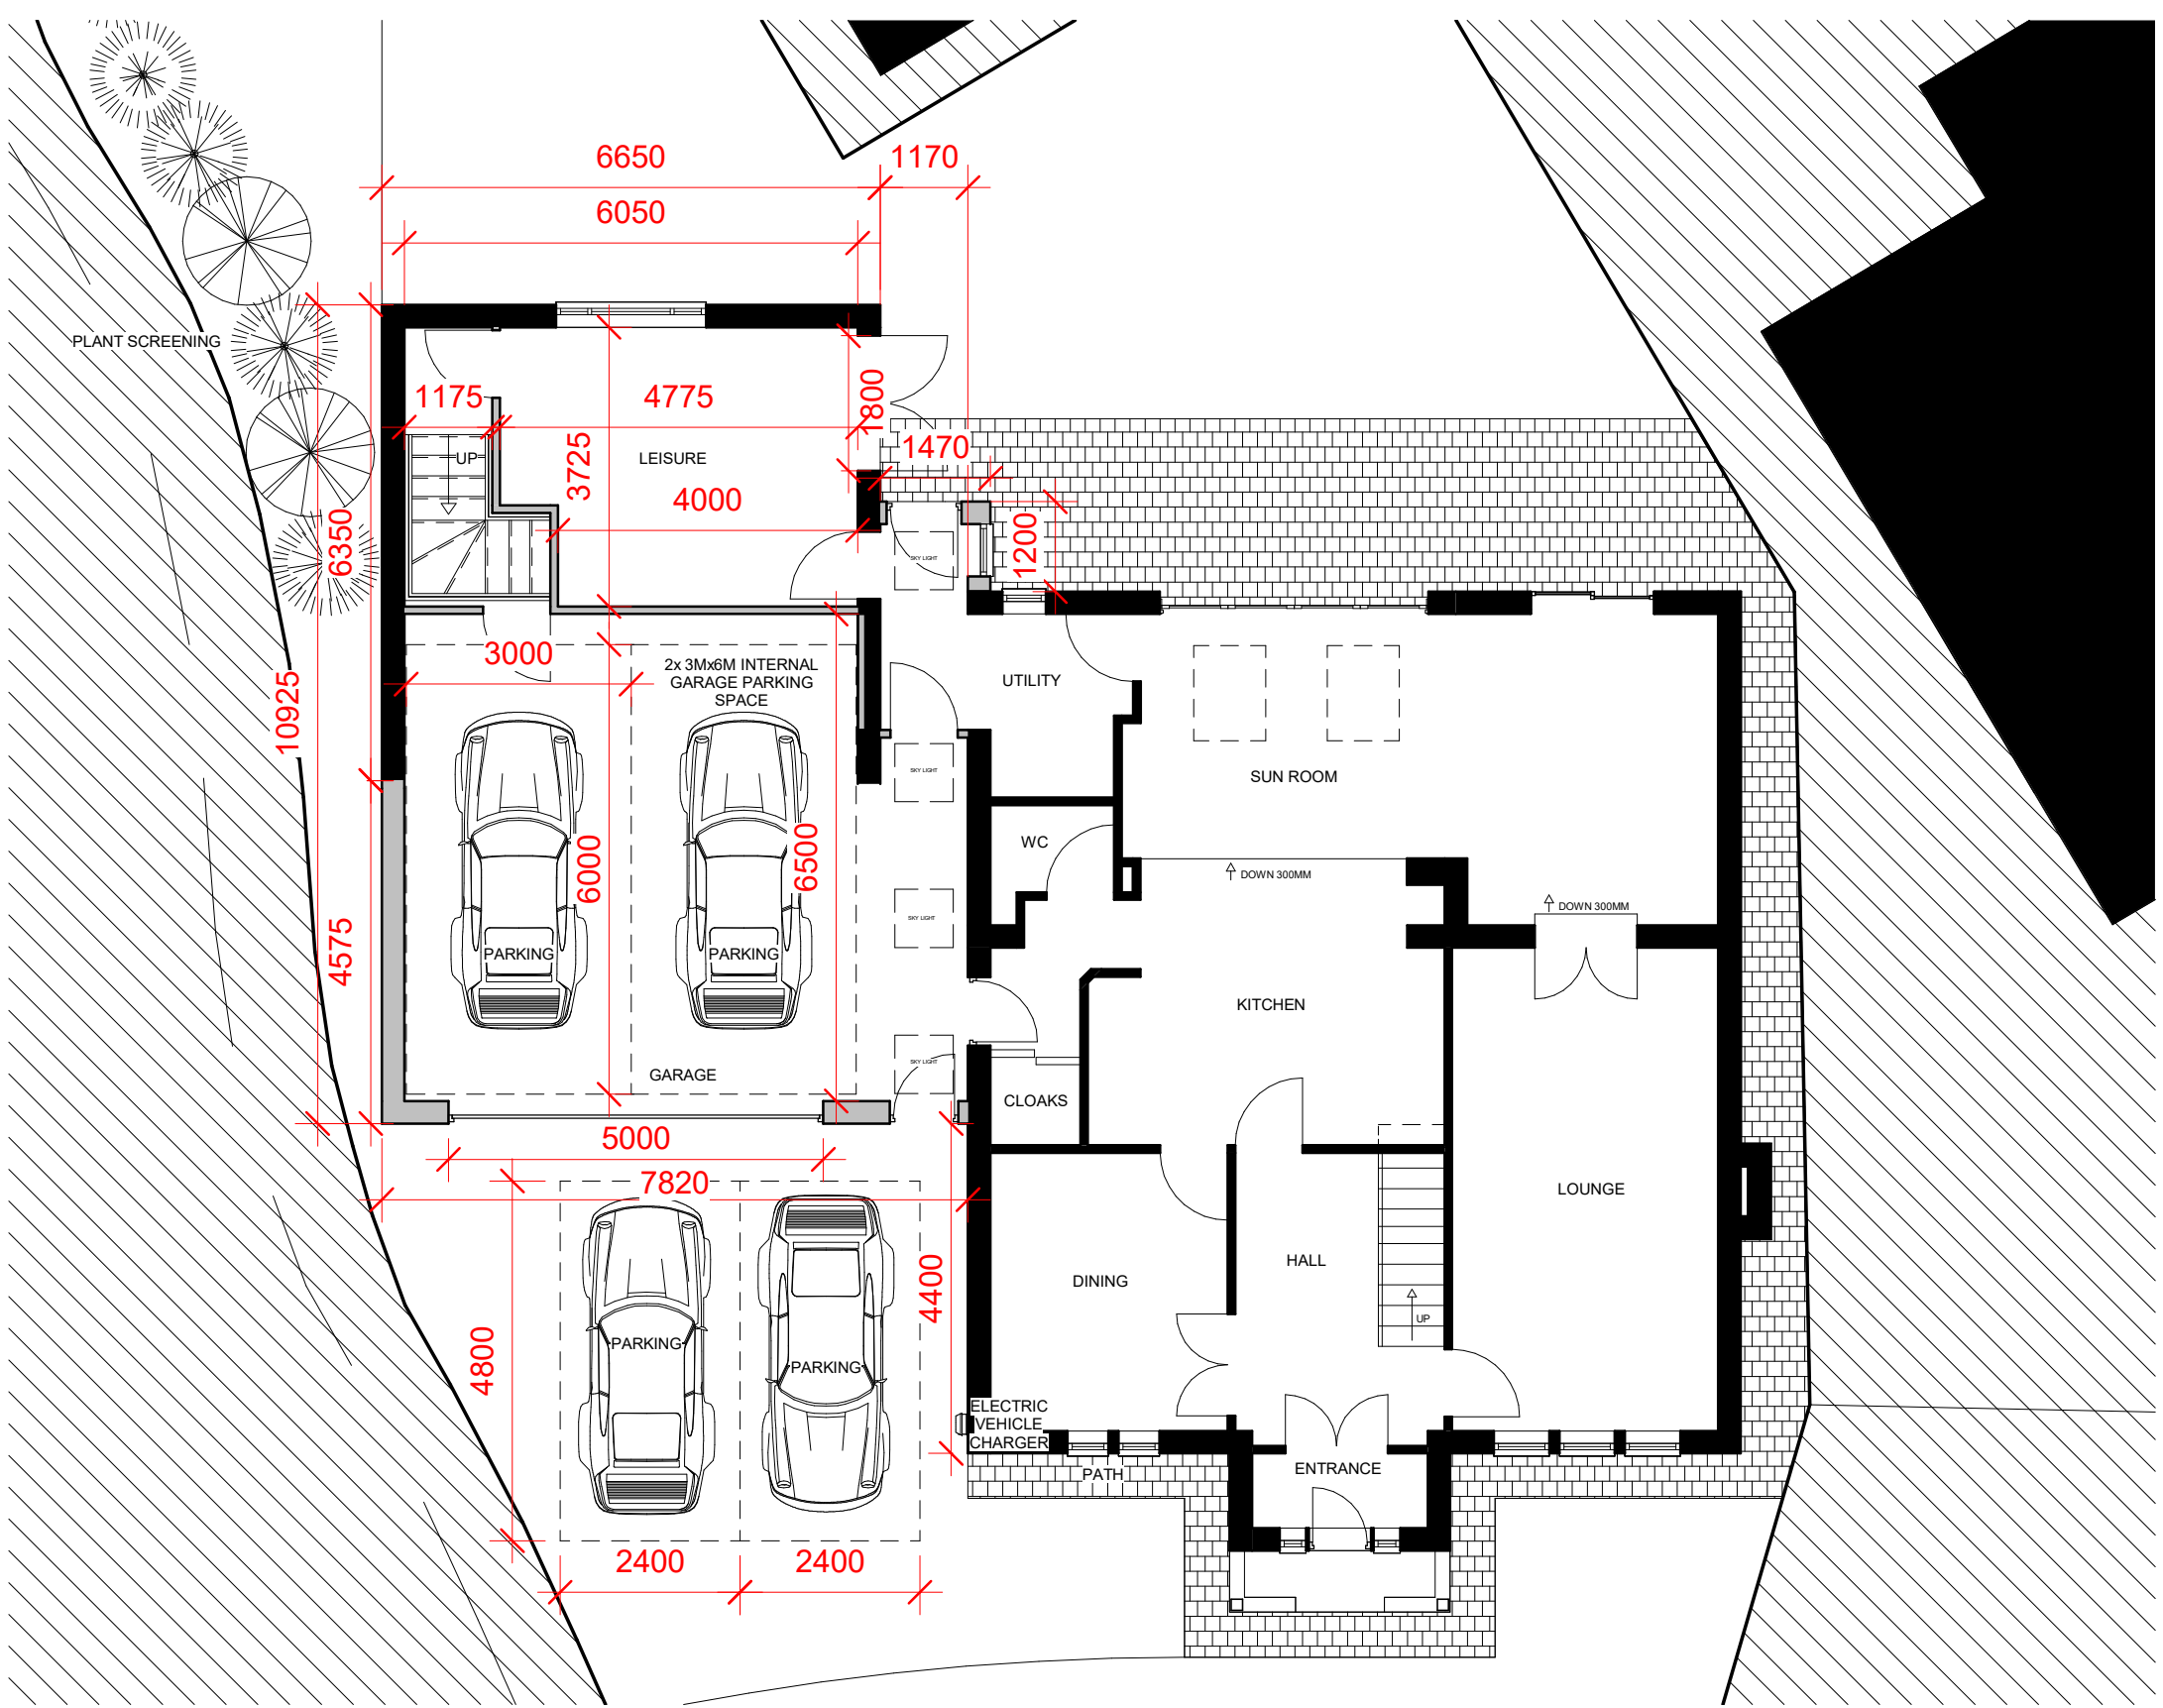
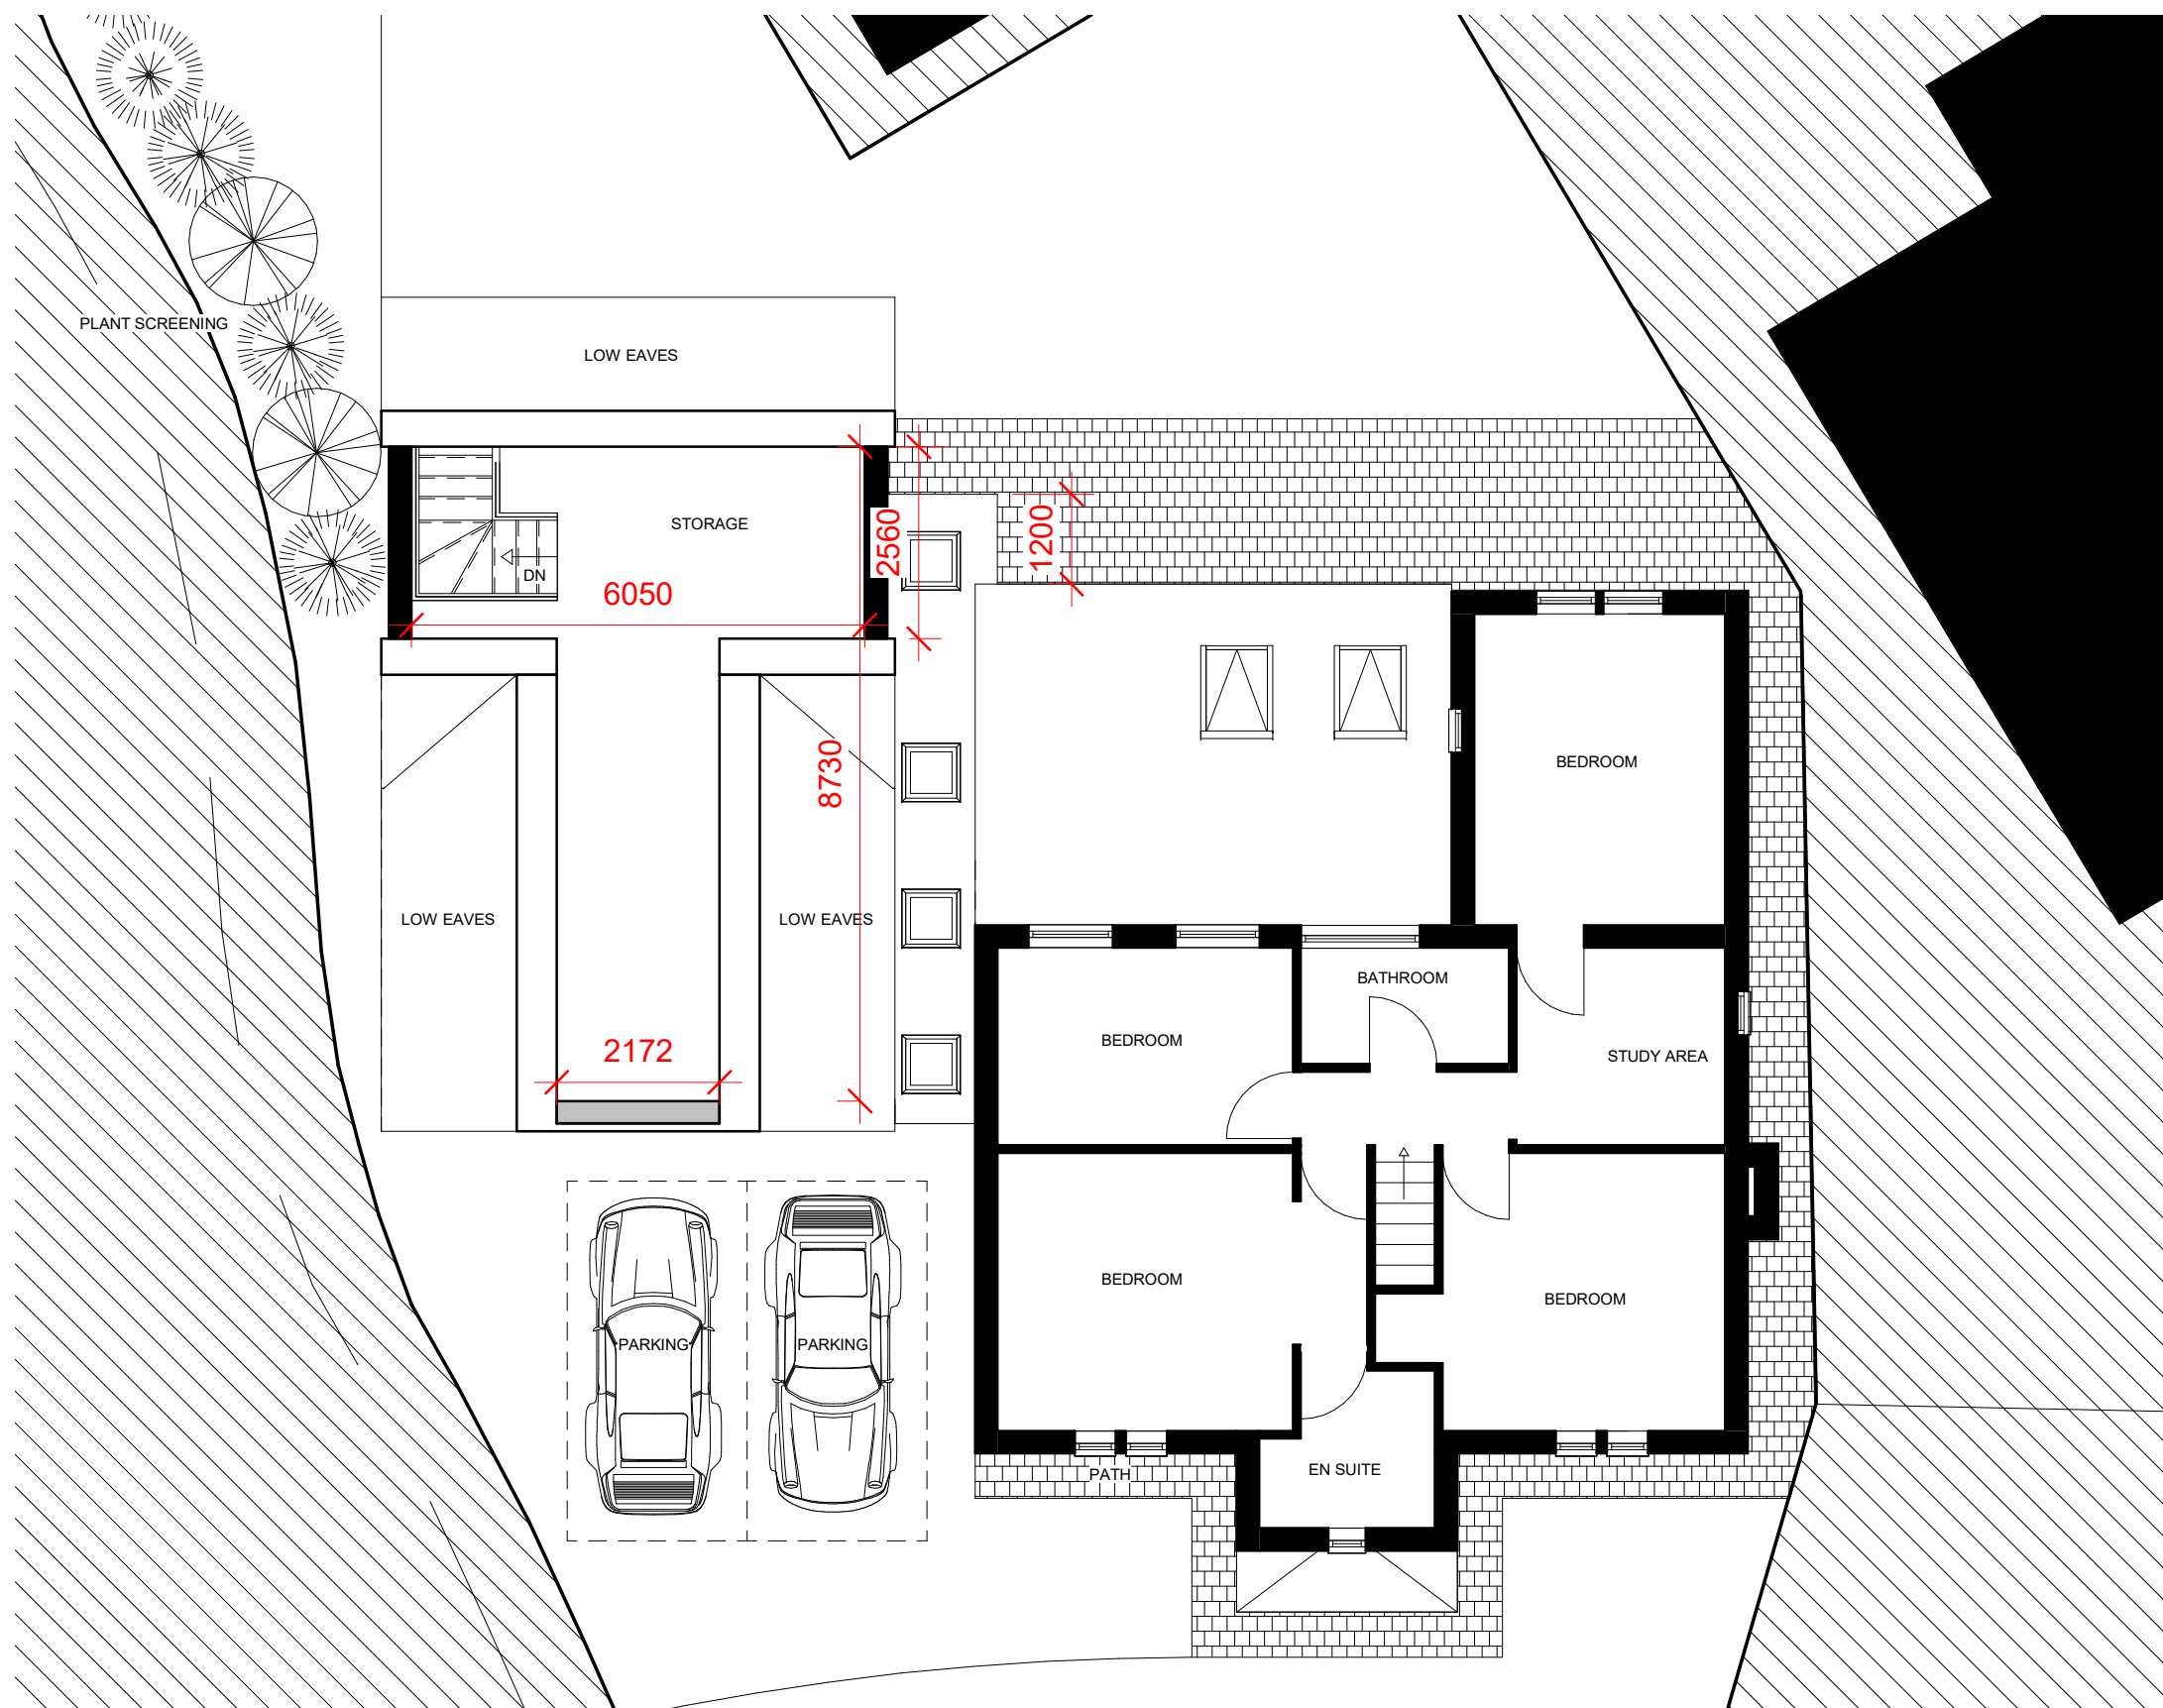


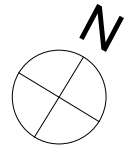

1 0 PROPOSED GROUND FLOOR
1 : 100

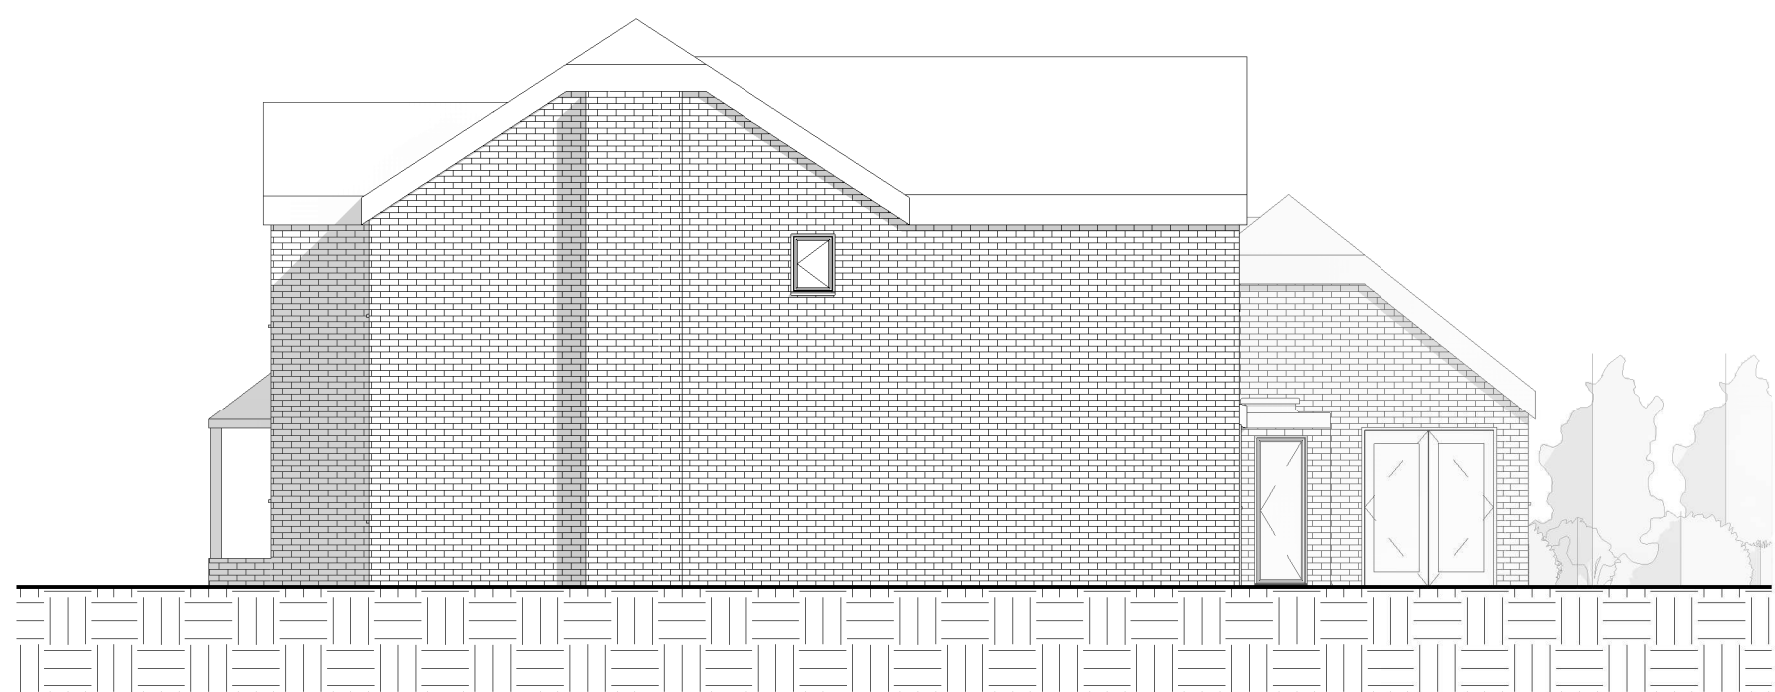


2 1 PROPOSED FIRST FLOOR
1 : 100

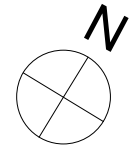

3 PROPOSED NORTH
1 : 100



4 PROPOSED EAST
1 : 100

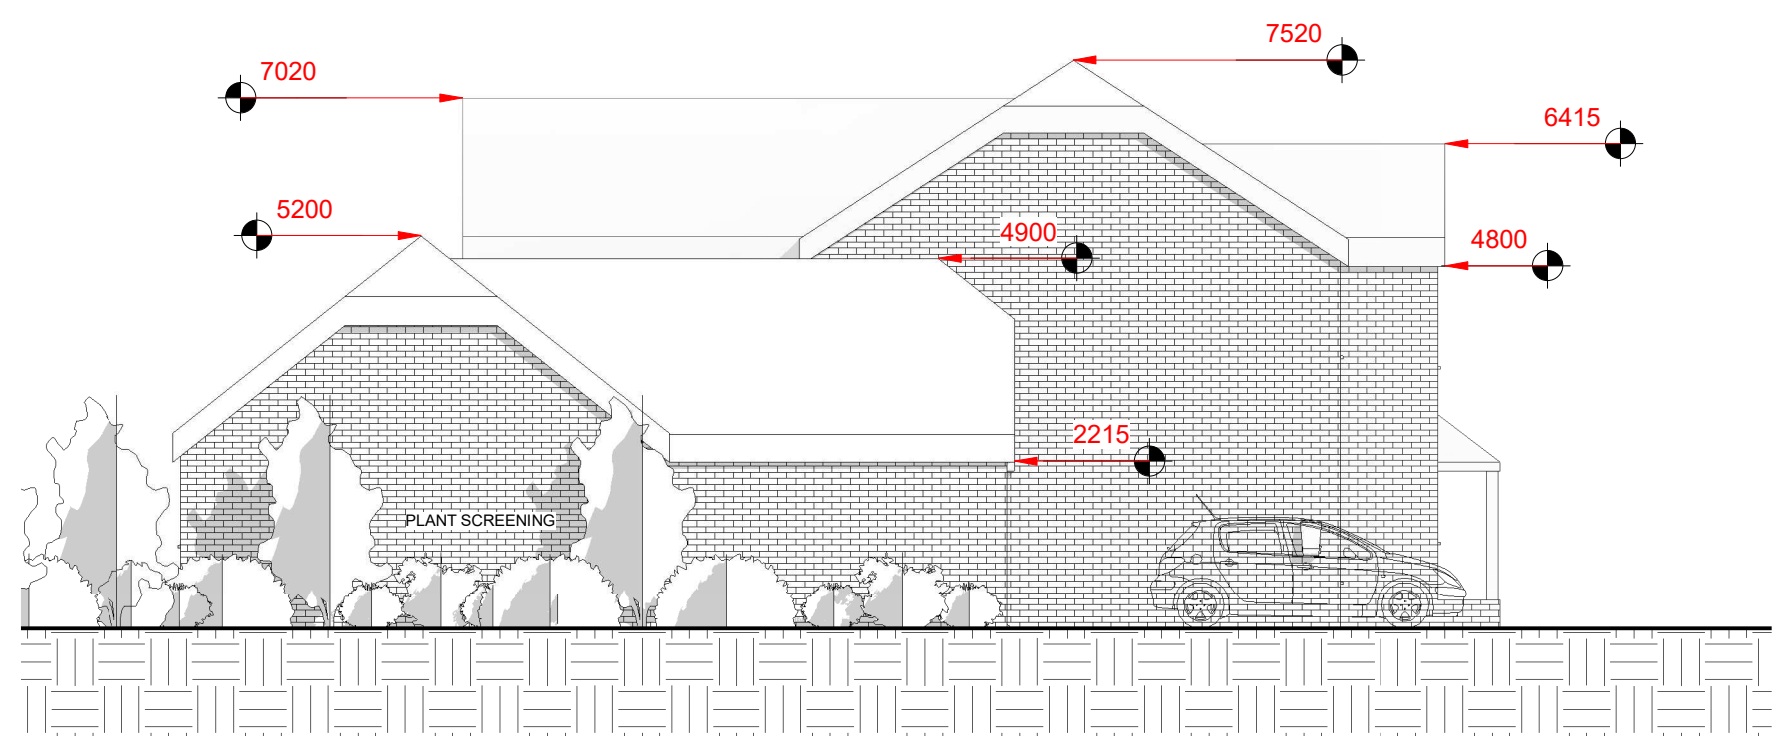

5 PROPOSED SOUTH
1 : 100



6 PROPOSED WEST
1 : 100

Peter Hitchen
Architects

Marathon House
The Sidings Business Park
Whalley, BB7 9SE

01254 823 885

www.peterhitchenarchitects.co.uk

NOTES:

No.	Description	Date

CLIENT:

MR & MRS POWELL

PROJECT:

20 HIPPIINGS WAY,
EXTENSION

SHEET:

PROPOSED PLANS &
ELEVATIONS

Project number PHA572

Date 01/05/21

Drawn by DC

Checked by PH

A201

Scale 1 : 100

Sheet size A1