



1 PROPOSED NORTH  
1 : 50



2 PROPOSED EAST  
1 : 50

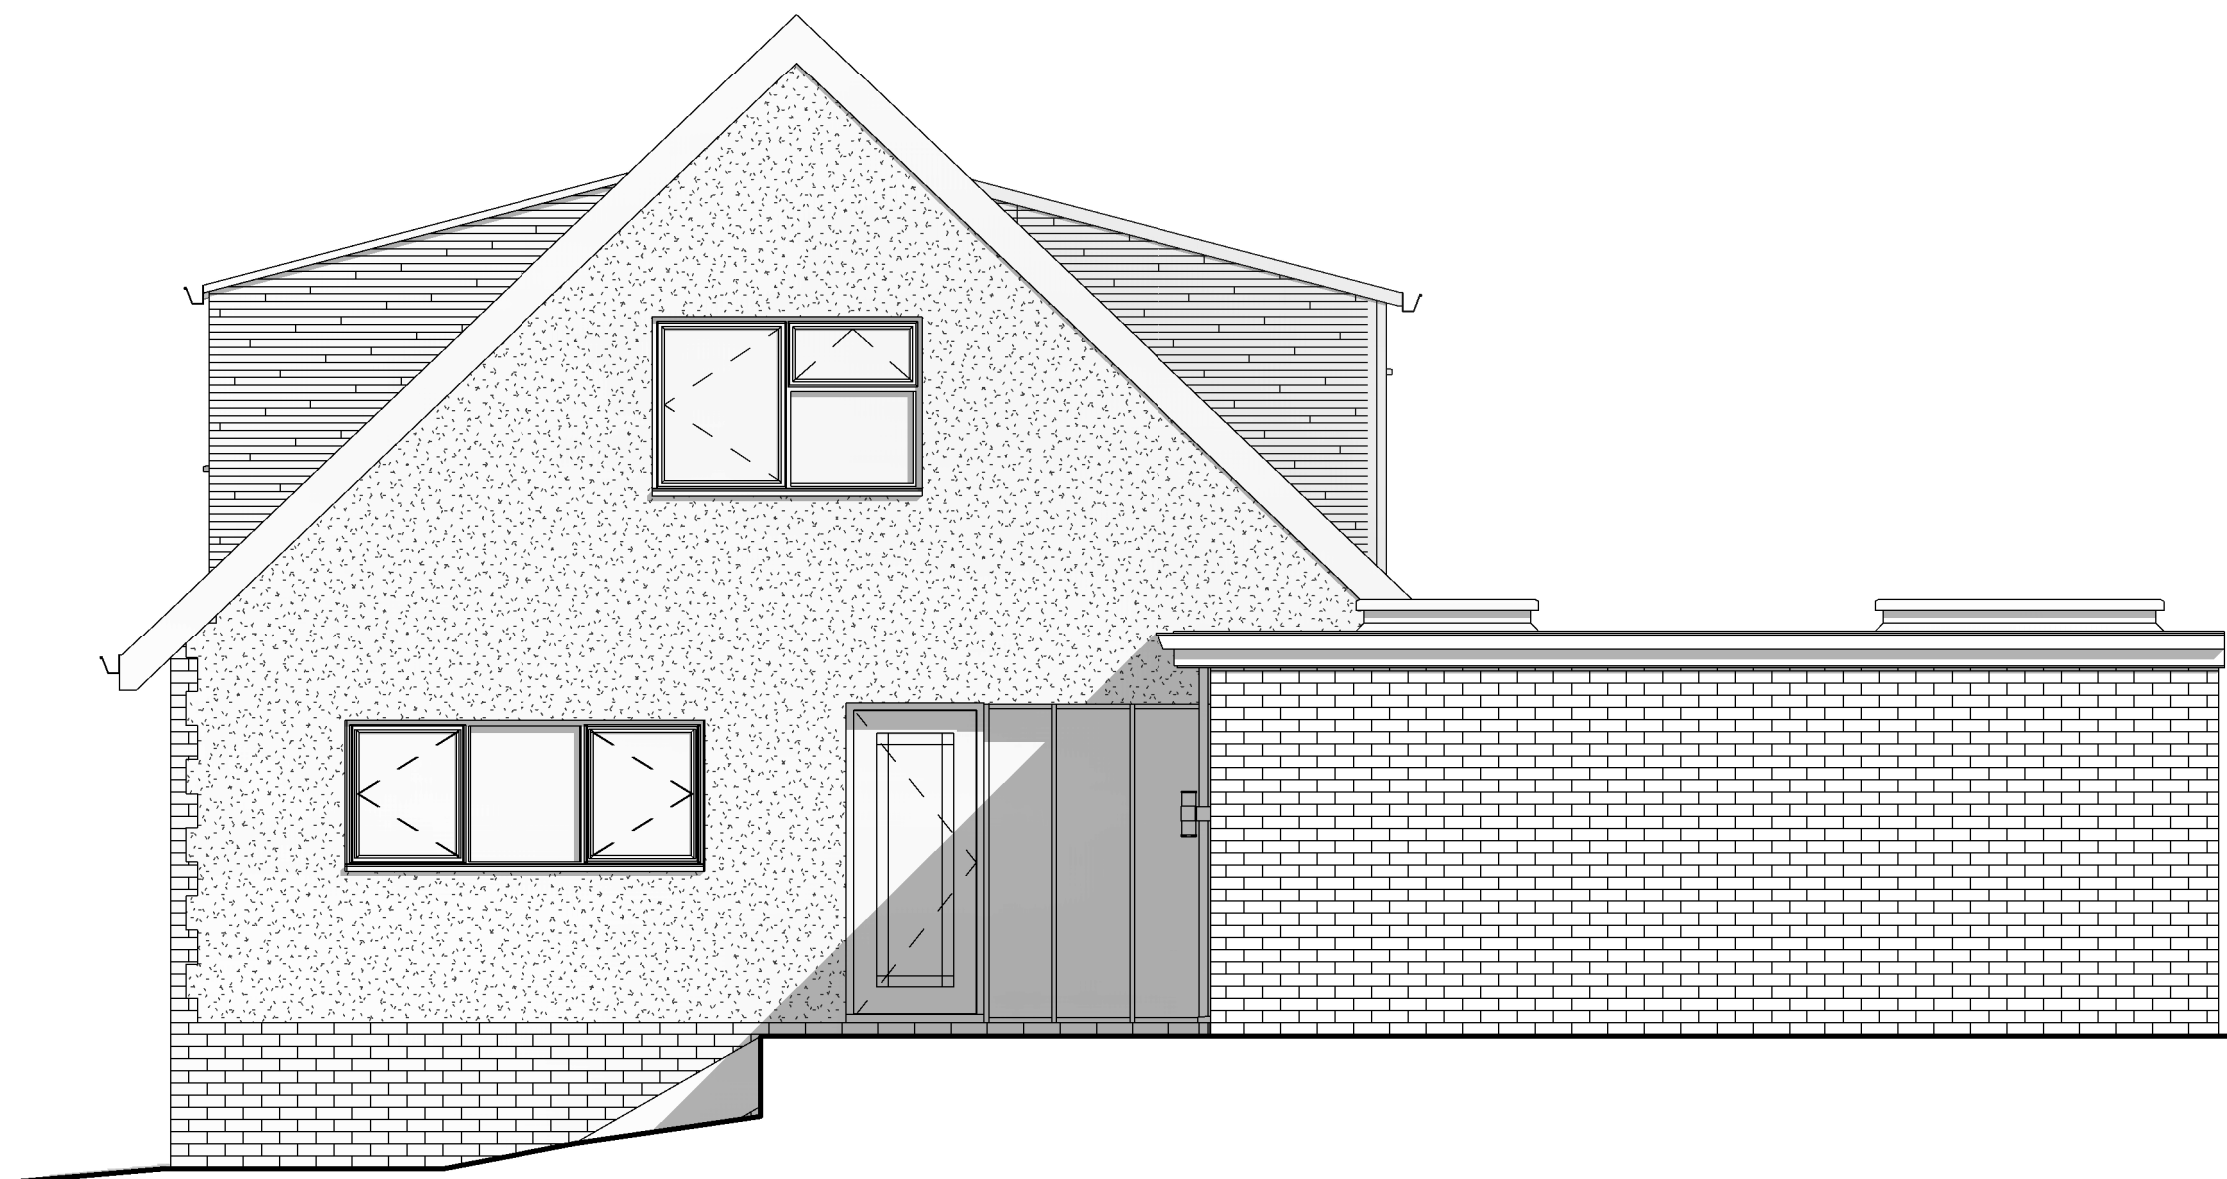

4 PROPOSED WEST  
1 : 50

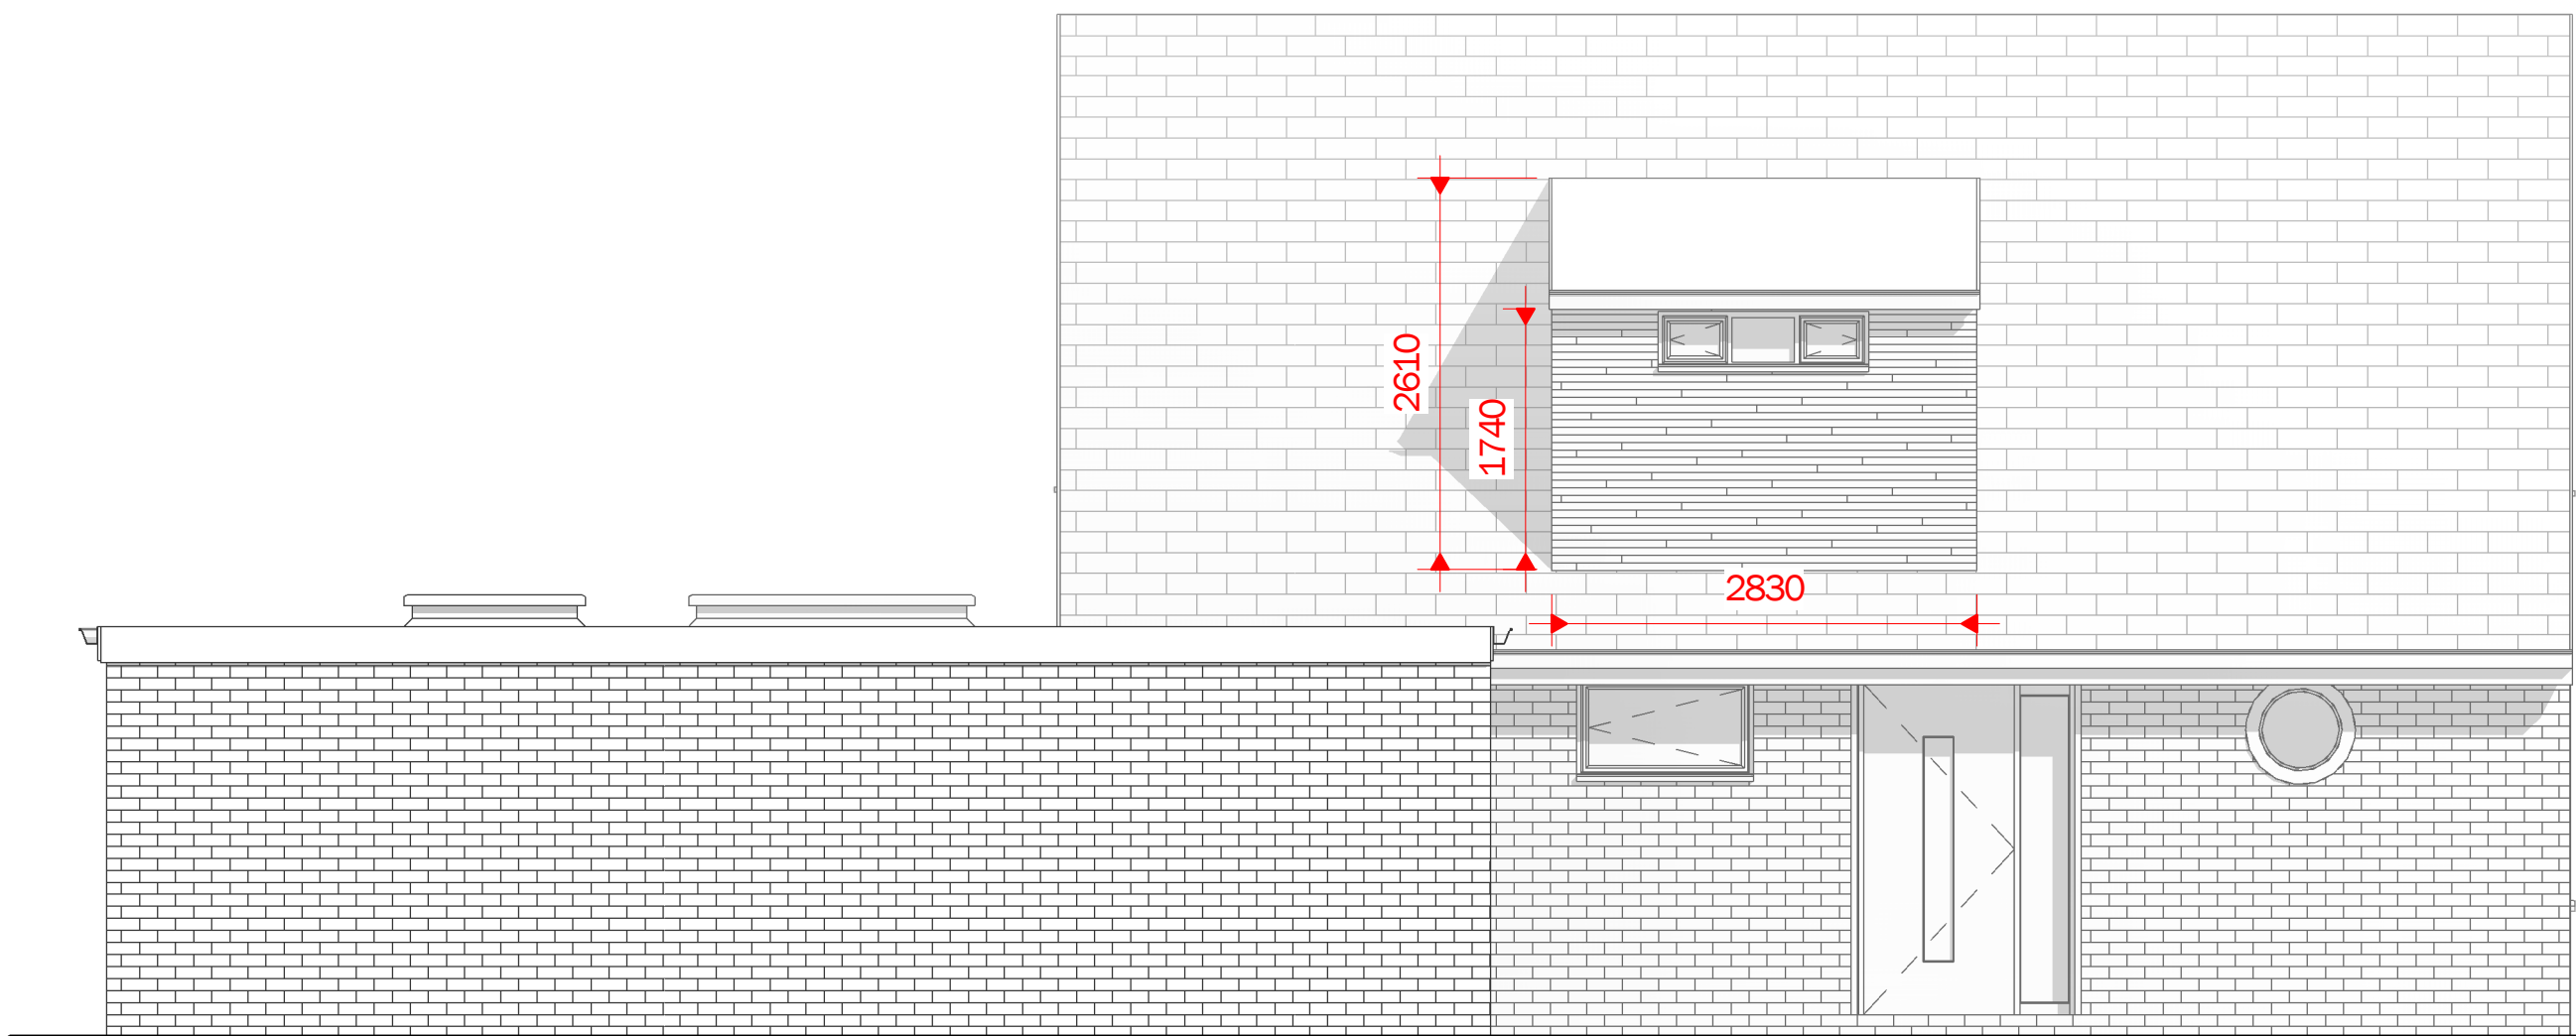

3 PROPOSED SOUTH  
1 : 50

Peter Hitchen  
Architects

Marathon House  
The Sidings Business Park  
Whalley, BB7 9SE

01254 823 885

[www.peterhitchenarchitects.co.uk](http://www.peterhitchenarchitects.co.uk)

NOTES:

No.	Description	Date

CLIENT:  
  
Mr & Mrs Glover

PROJECT:  
  
24 Hillside Drive

SHEET:  
  
PROPOSED  
ELEVATIONS

Project number  
PHA/614

Date  
25/05/2021

Drawn by  
JD

Checked by  
PH

A2.2

Scale  
1 : 50

Sheet size  
A1