


1 0 PROPOSED GROUND FLOOR
1 : 50

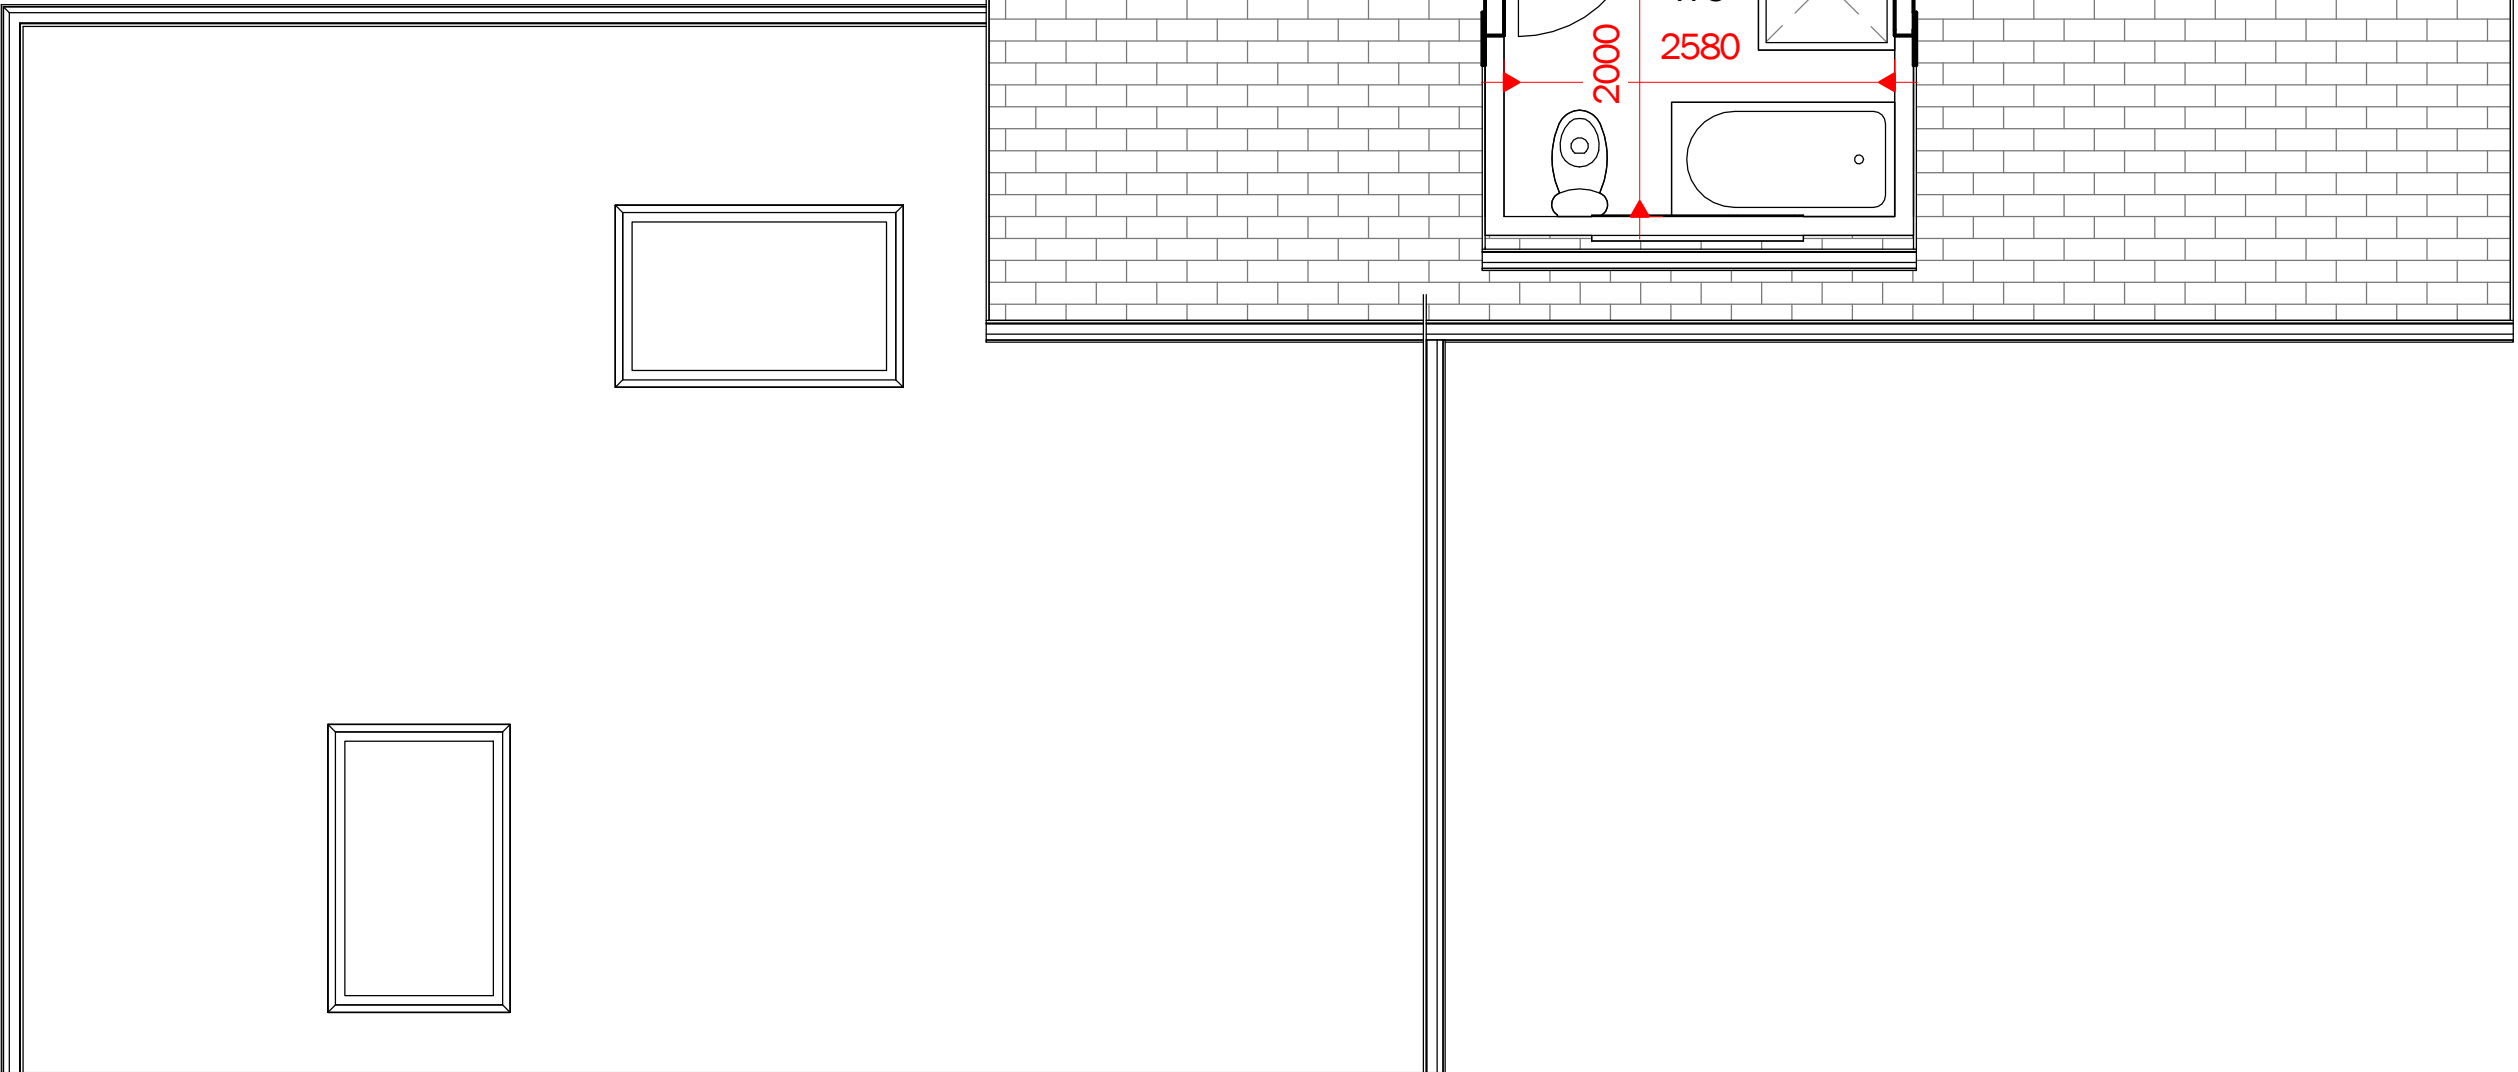

2 1 PROPOSED FIRST FLOOR
1 : 50

Peter Hitchen
Architects

Marathon House
The Sidings Business Park
Whalley, BB7 9SE

01254 823 885

www.peterhitchenarchitects.co.uk

NOTES:

No.	Description	Date

CLIENT:

Mr & Mrs Glover

PROJECT:

24 Hillside Drive

SHEET:

PROPOSED PLANS

Project number
PHA/614

Date
25/05/2021

Drawn by
JD

Checked by
PH

A1.4

Scale
1 : 50

Sheet size
A1