
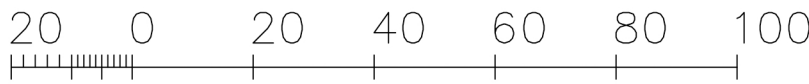
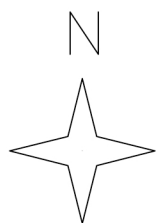


Stanfords VectorMap

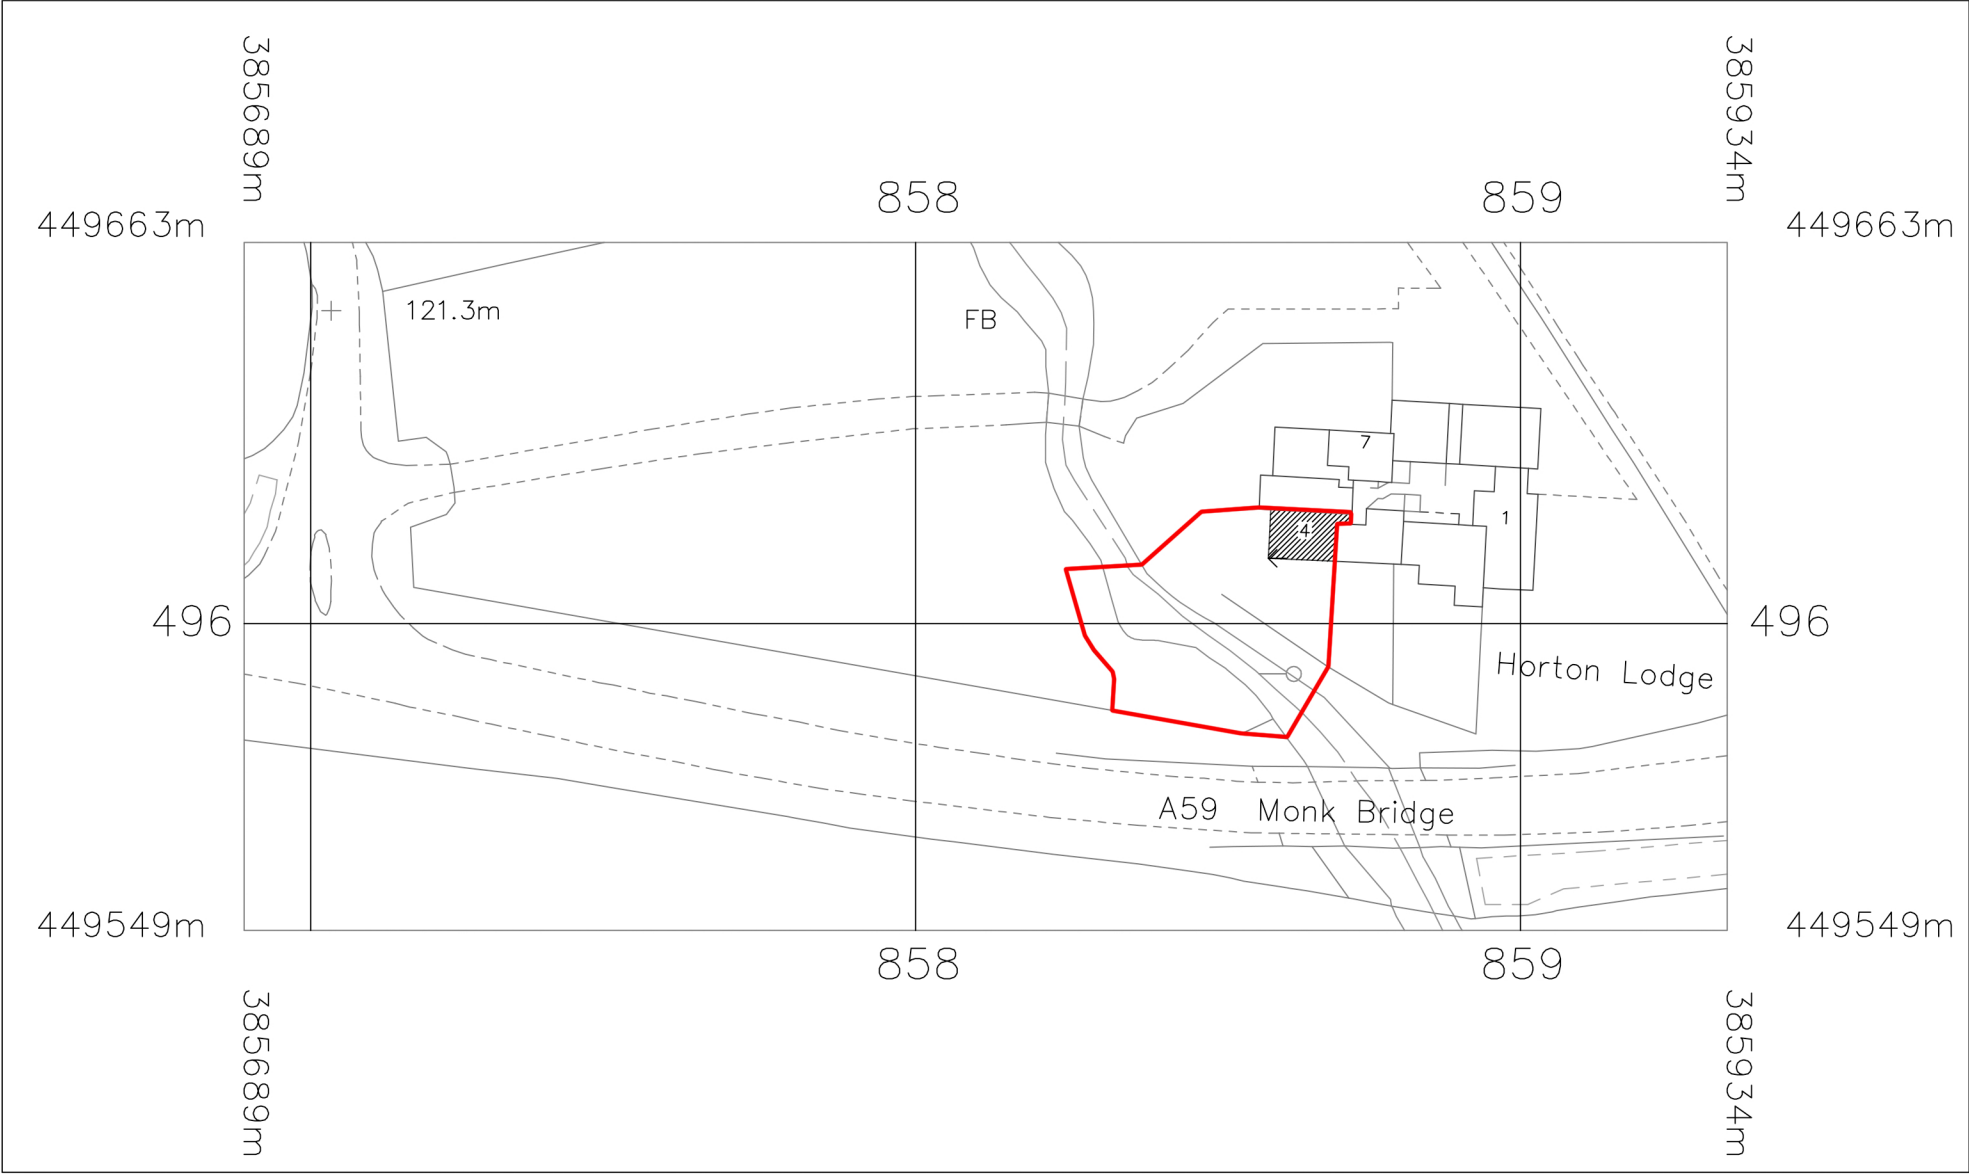

Metres

© Crown Copyright 2012
Reproduction in whole or in part is prohibited
without the prior permission of Ordnance Survey.

PROJECT ADDRESS MR C. LAWTON 4 HORTON LODGE HORTON IN CRAVEN SKIPTON BD23 3JX	DRAWING TITLE LOCATION		DRAWN BY C. LAWTON	GRID REFERENCE 385863 449612		
	DRAWING NUMBER 3248-003PP LI	SCALE 1:1250 @ A3	DATE 19TH JUNE 2021	OS REFERENCE 01585712		

