


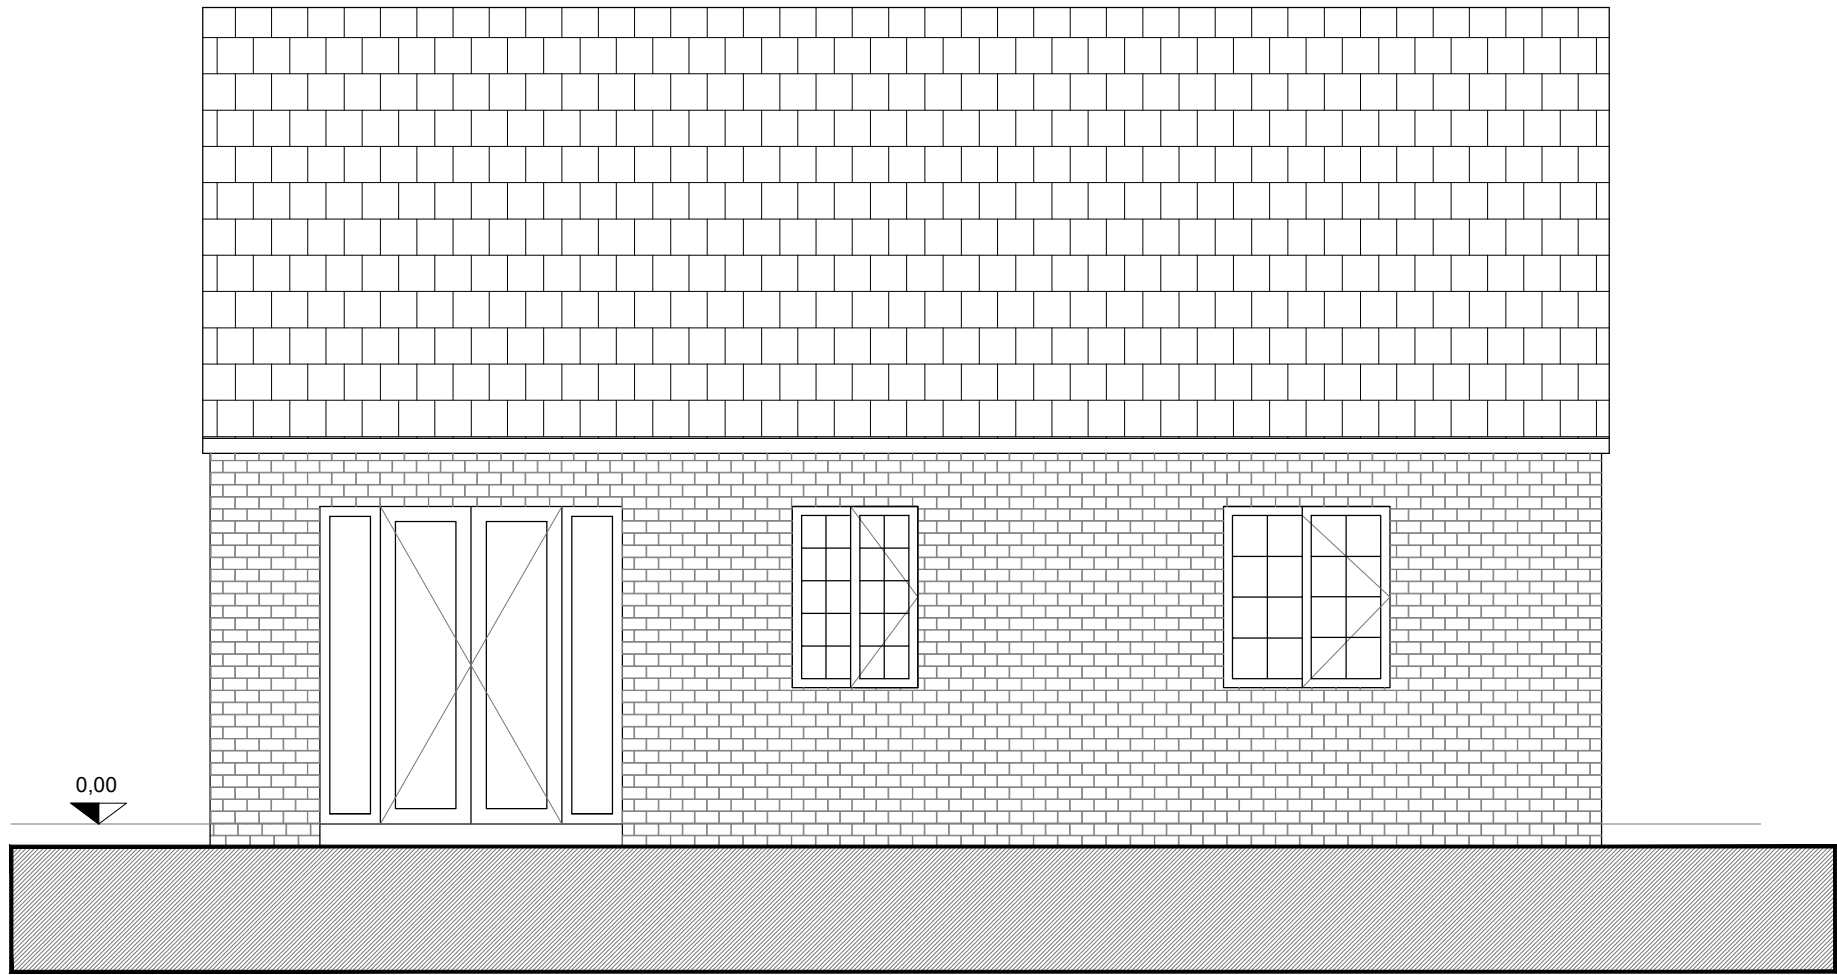

EXISTING REAR ELEVATION

1:50