


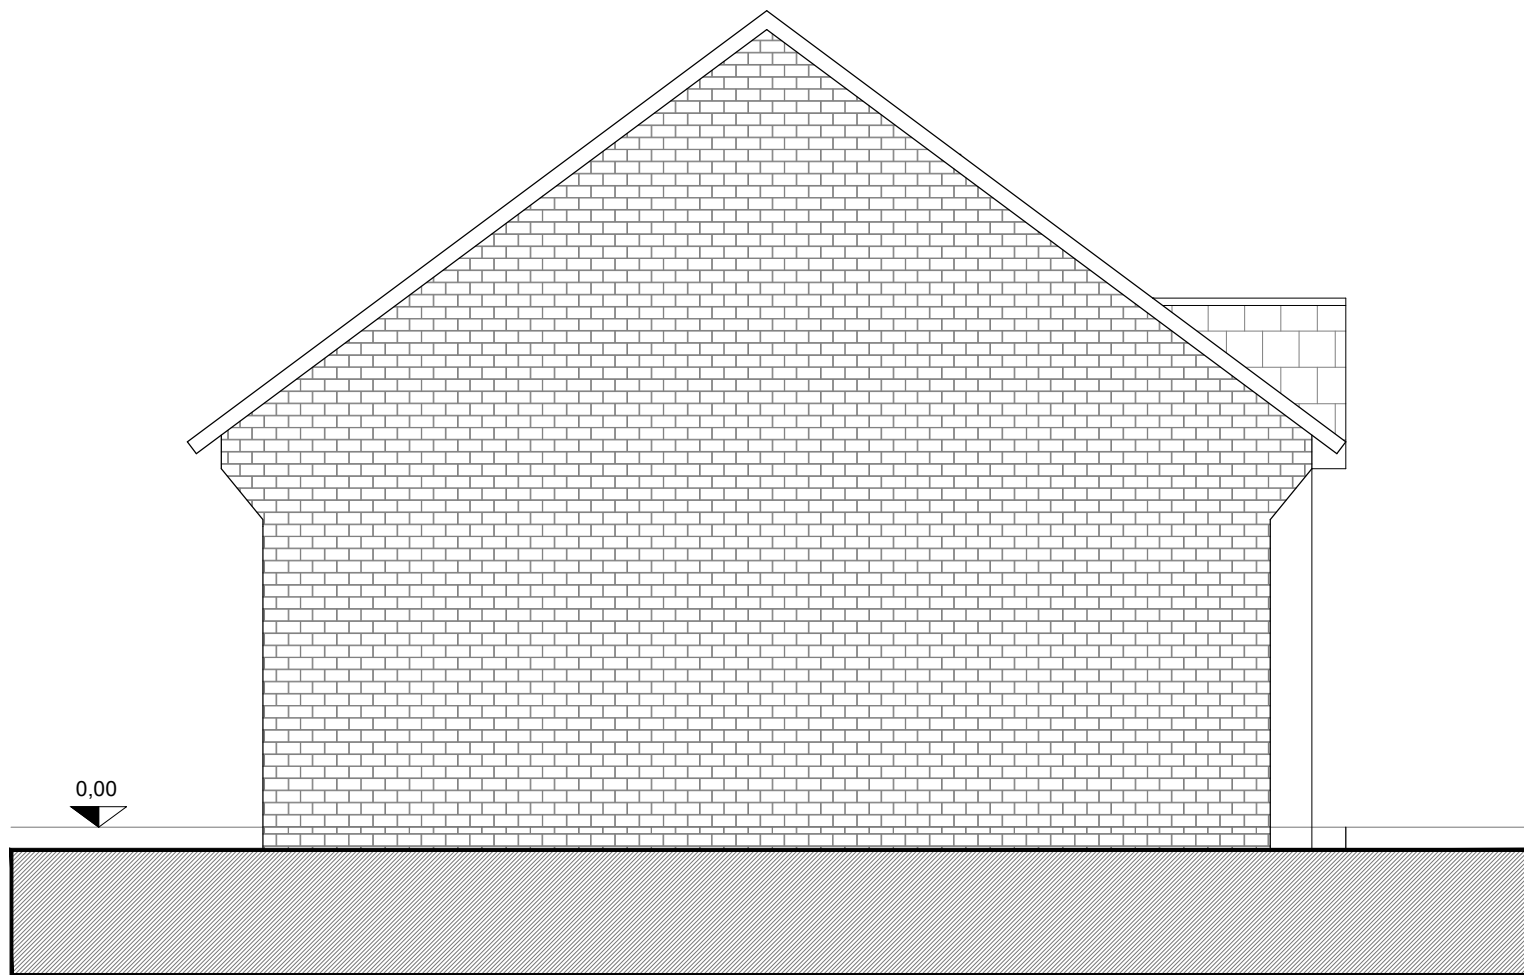

EXISTING SIDE ELEVATION

1:50