


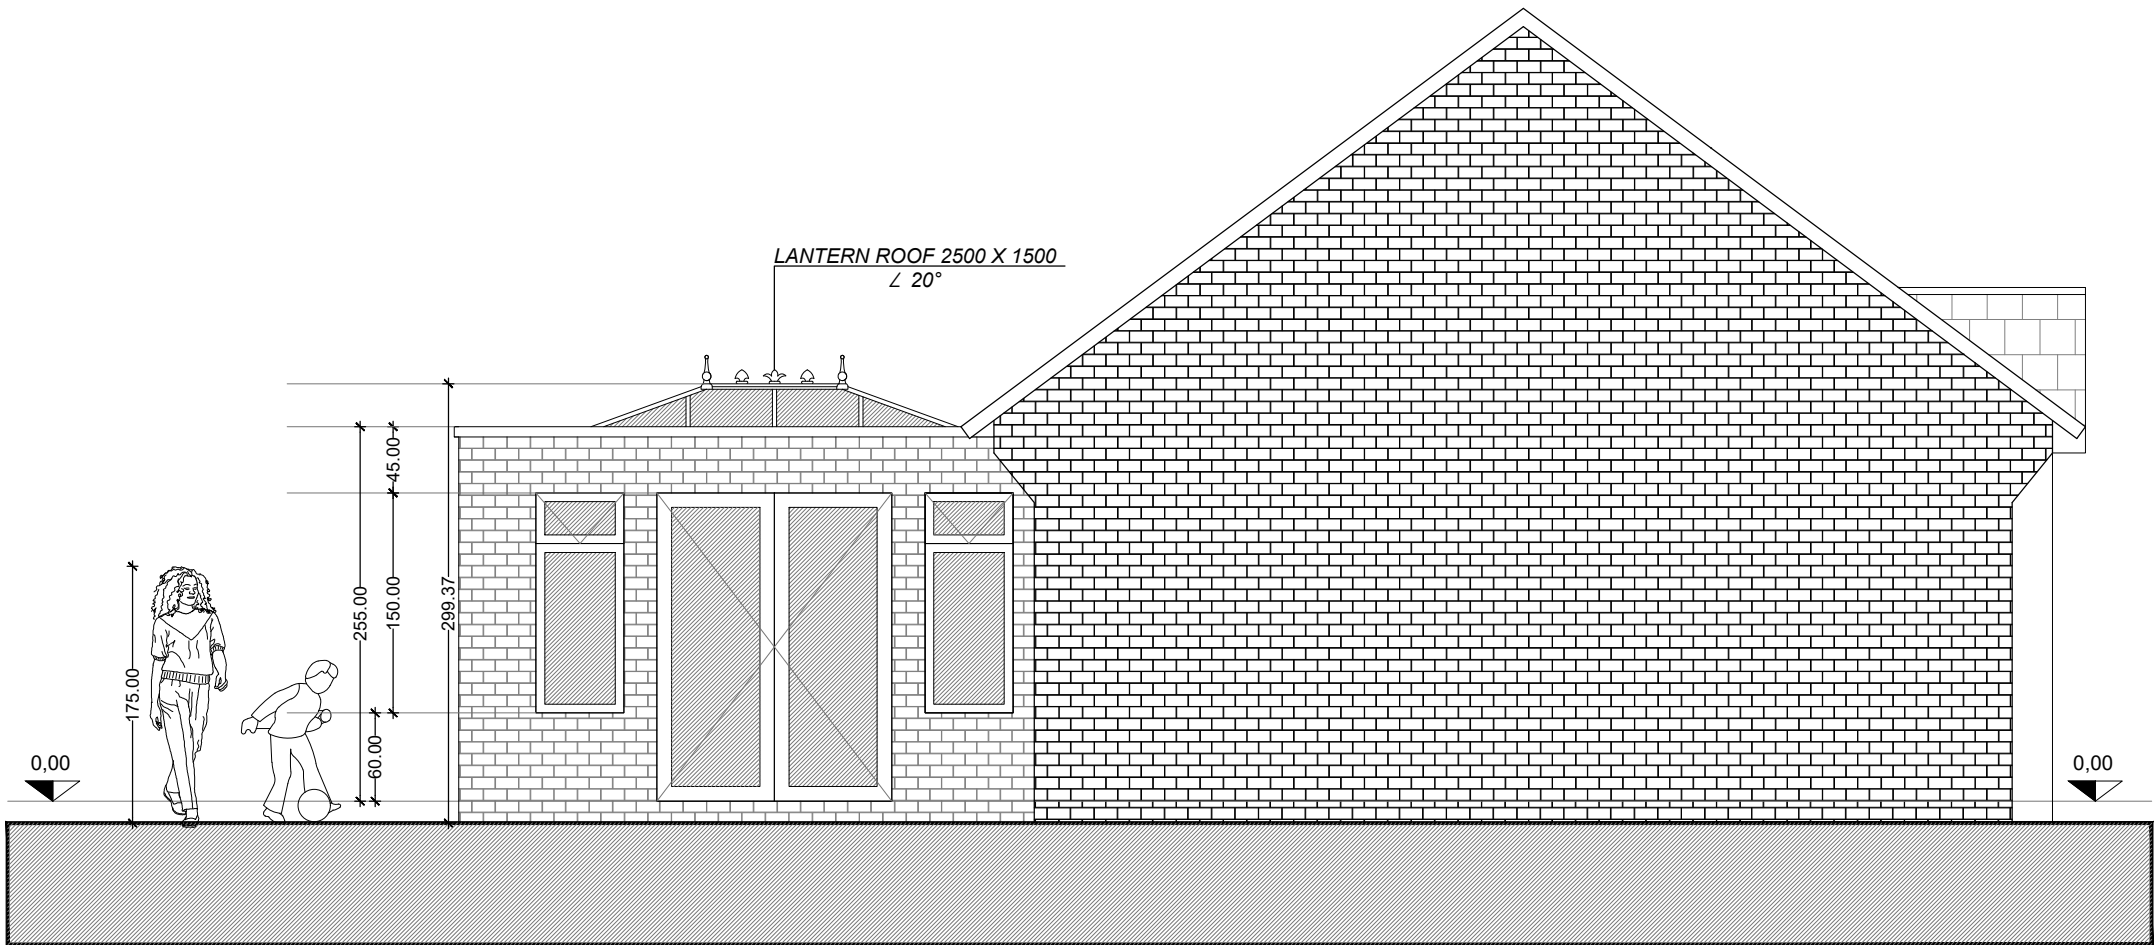

PROPOSED SIDE ELEVATION

1:50