
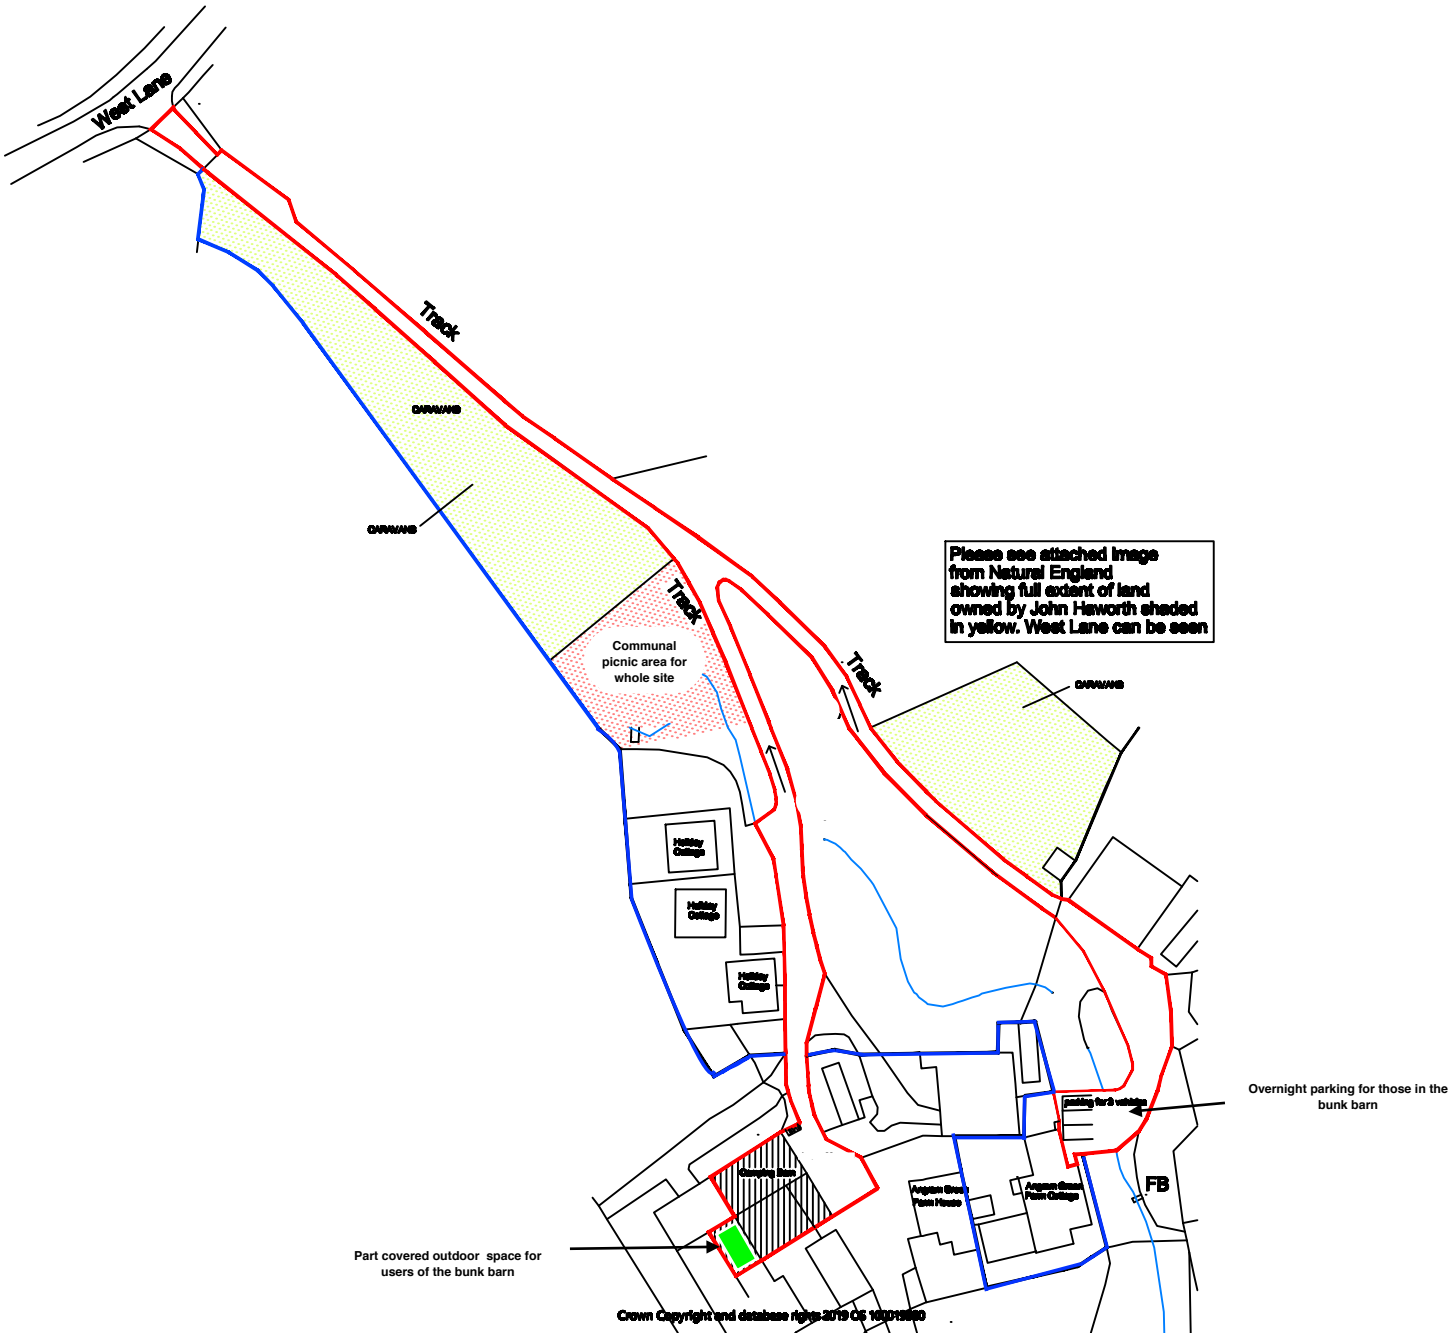


Angram Green Farm Cottage

Worston. BB7 1QB

Site Location Plan 1:1250

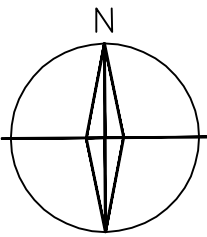

CLIENT	Mr John Haworth	Conversion of stone barn and shippon to Camping Barn -		Site Location Plan			
PROJECT	Angram Green Farm Cottage, West Lane, Worston. BB7 1QB			SCALE	DATE	DRAWN	CHECKED
				1:1250	May 2021	rb	-
				DRAWING NO.	CAD REFERENCE NO.	REVISION	
				2002-SLP-A4	V2		