
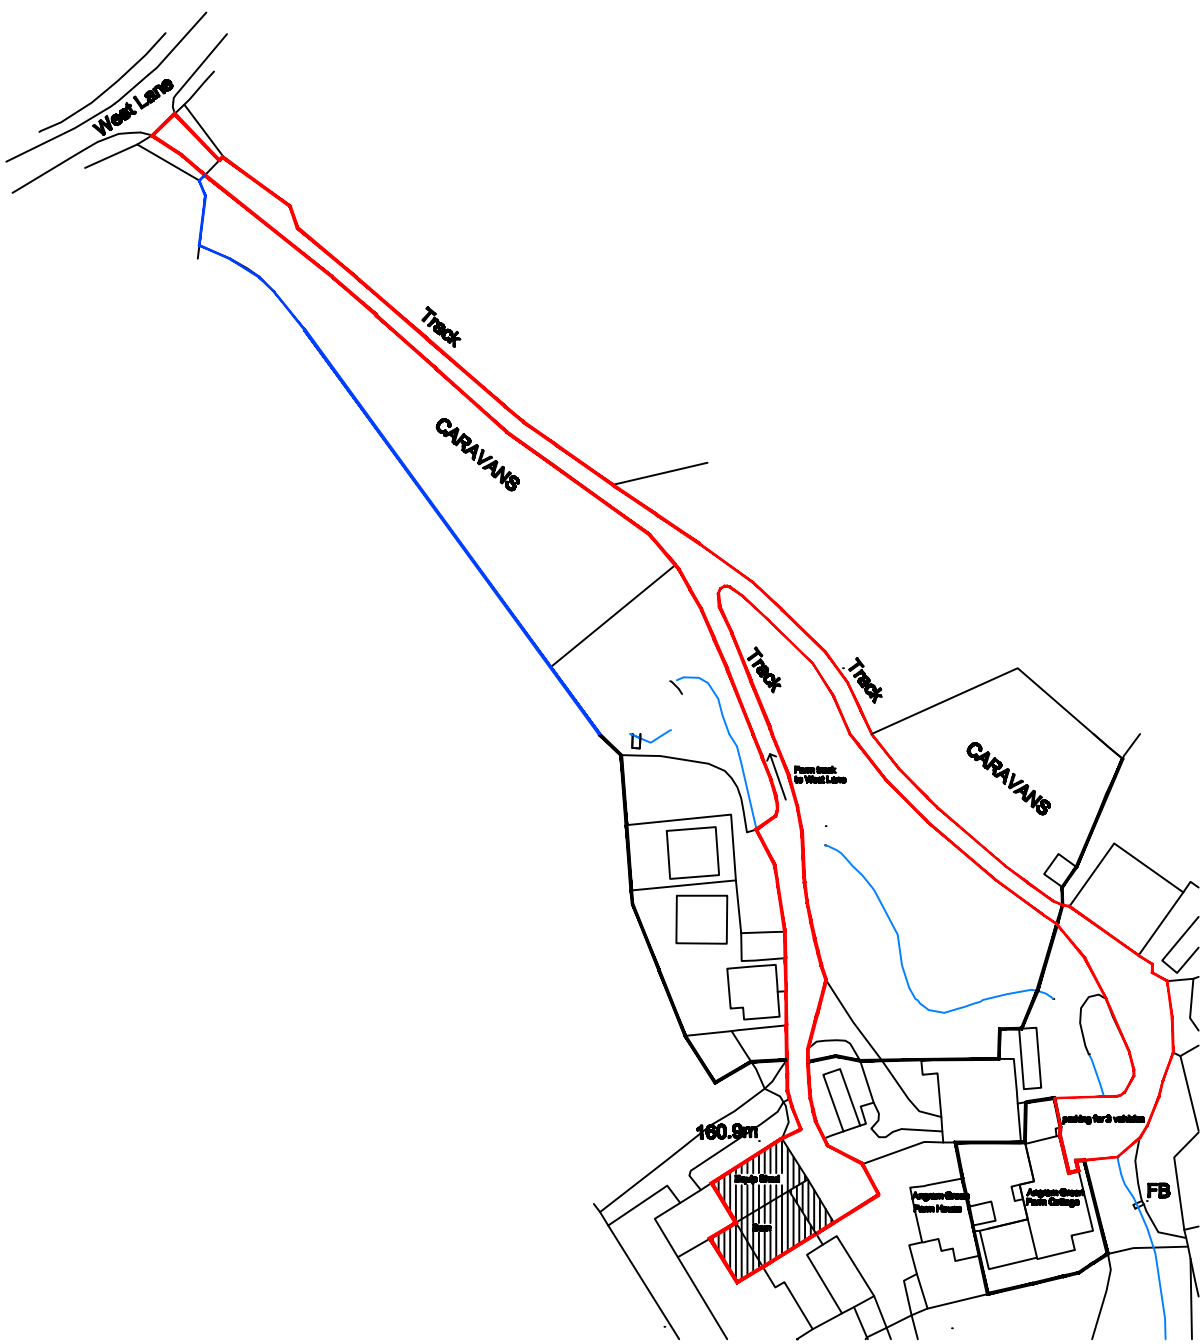


Site Layout Plan Scale 1:500

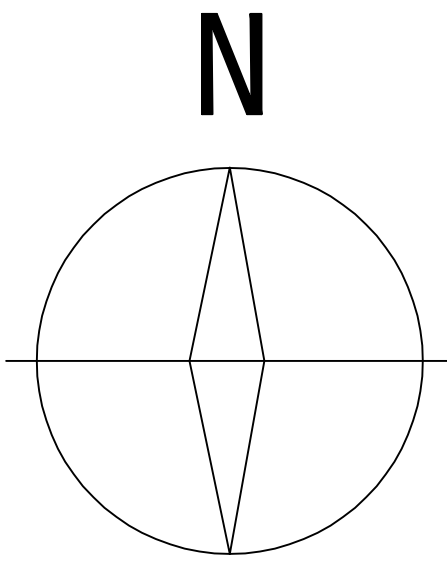

Block Plan Scale 1:1250

E	Revised site layout plan for re-submission	20.05.2021
D	Alternative area shown for carparking closer to barn, barbeque area & area for debris outside of barn	01.05.2021
C	Change to Camping Barn	27.01.2021
B	Red line edged around line of access track	25.07.2020
A	Blue line edged around other land in the applicants ownership	11.05.2020

REV	DESCRIPTION	CHECK	DATE
-----	-------------	-------	------

CLIENT
Mr John Haworth - Angram Green Farm Cottage
Angram Green Farm, Worston. BB7 1QB

PROJECT
Conversion of stone barn and shippon to Camping Barn - Re-submission application

DRAWING
Site Layout/Block Plan

SCALE A1 sheet	DATE May 2021	DRAWN rb	CHECKED
DRAWING NO. 2002/JH/03	CAD REFERENCE NO.	REVISION E	