
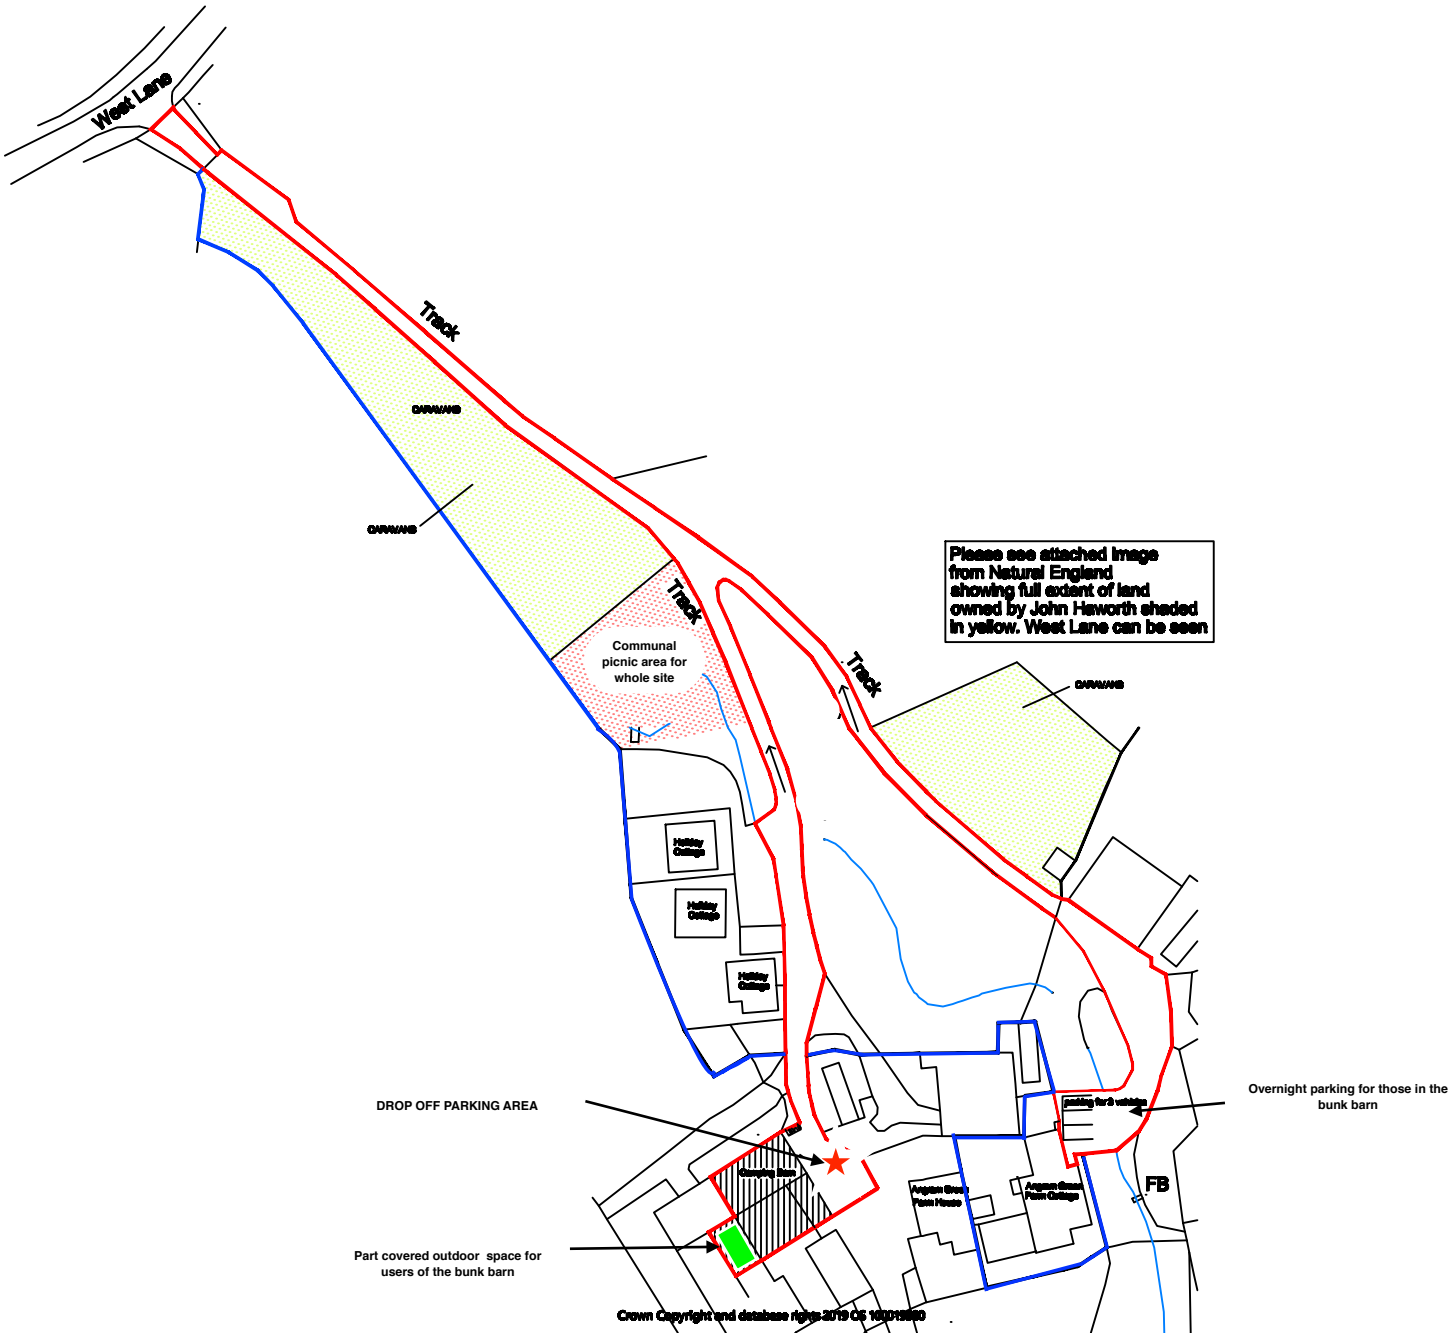


Angram Green Farm Cottage

Worston. BB7 1QB

Site Location Plan 1:1250

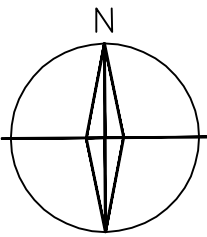

CLIENT Mr John Haworth	Conversion of stone barn and shippon to Camping Barn -	Site Location Plan			
PROJECT Angram Green Farm Cottage, West Lane, Worston. BB7 1QB		SCALE 1:1250	DATE May 2021	DRAWN rb	CHECKED -
		DRAWING NO. 2002-SLP-A4	CAD REFERENCE NO.		REVISION