

Peter Hitchen Architects

Marathon House
The Sidings Business Park
Whalley, BB7 9SE

01254 823 885

www.peterhitchenarchitects.co.uk

NOTES:

CLIENT:

Mr Reddy

PROJECT

Proposed extensions to 12 Beech Drive, Calderstones Park, Whalley

SHEET:

EXISTING PLANS

Project number PHA/623

Date 11/06/2021

Drawn by ID


Checked by **BLU**

11


A1.3

Scale 1 : 50

Sheet size A1

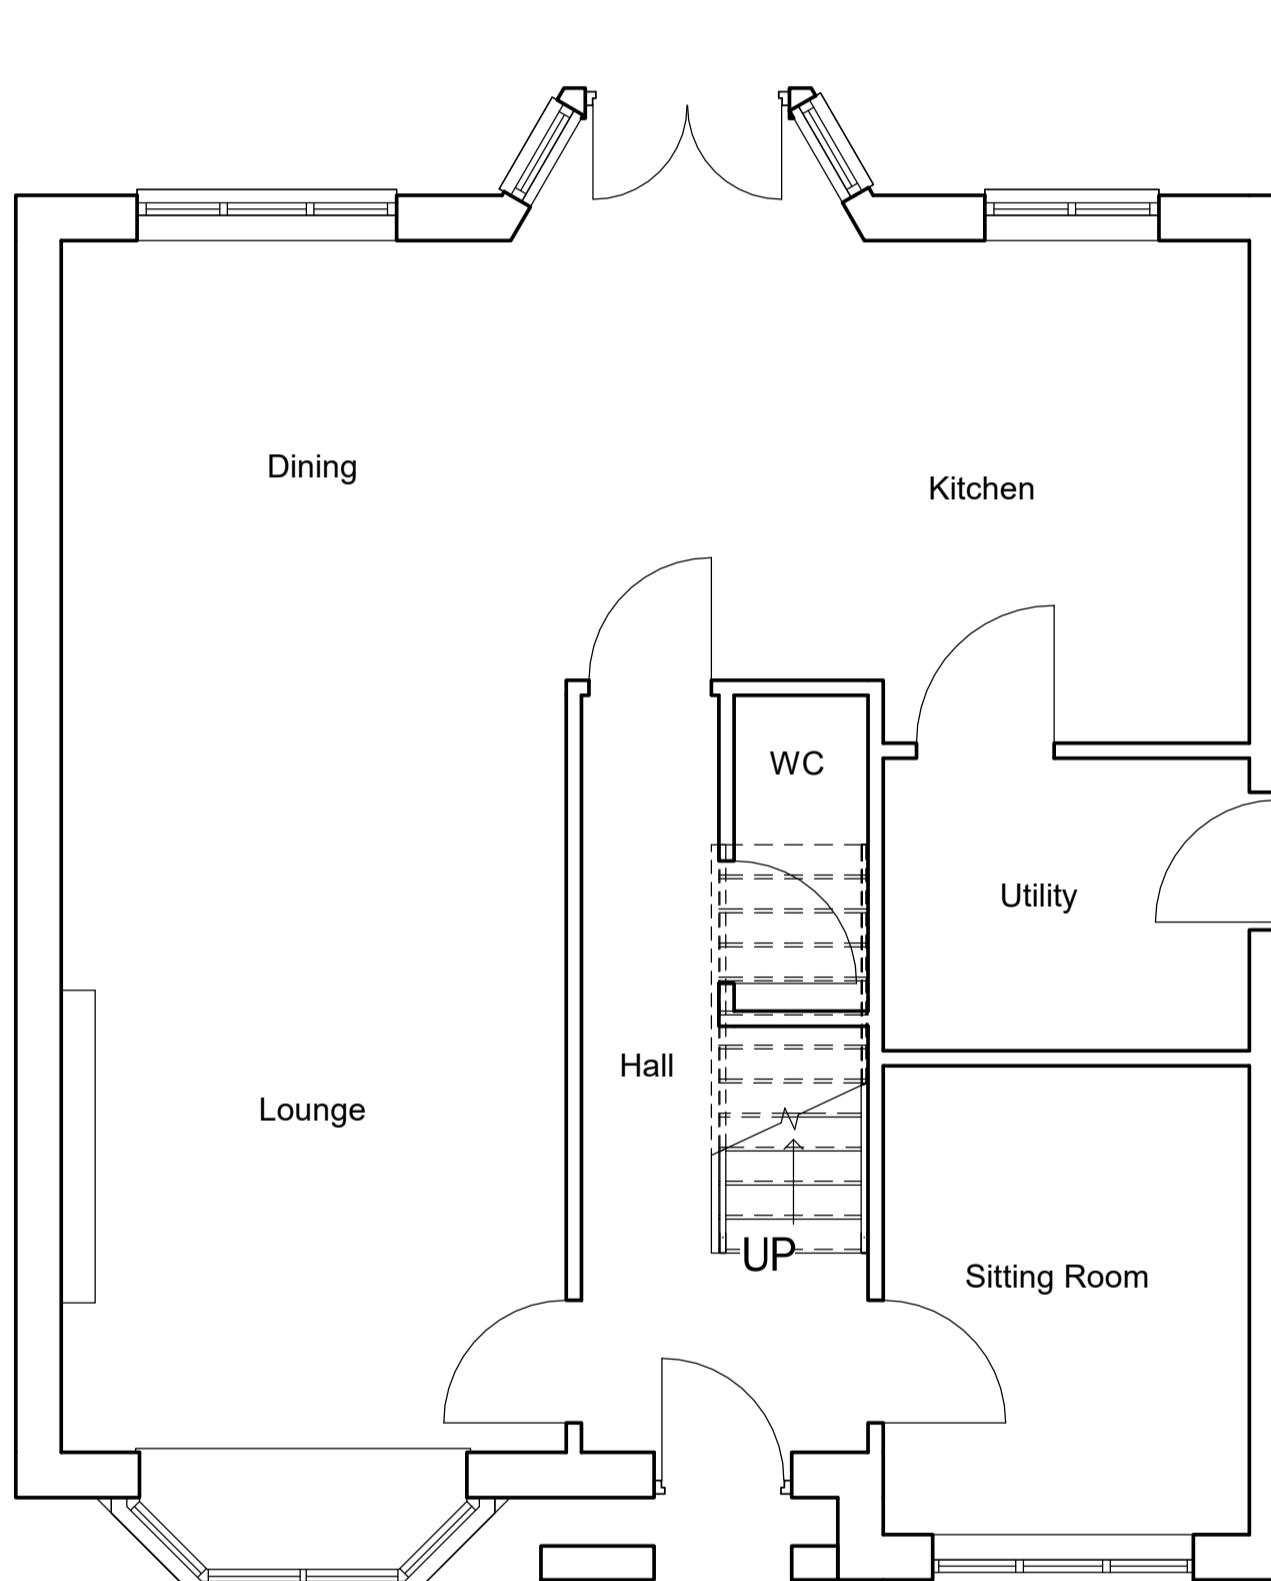

EXISTING GROUND FLOOR

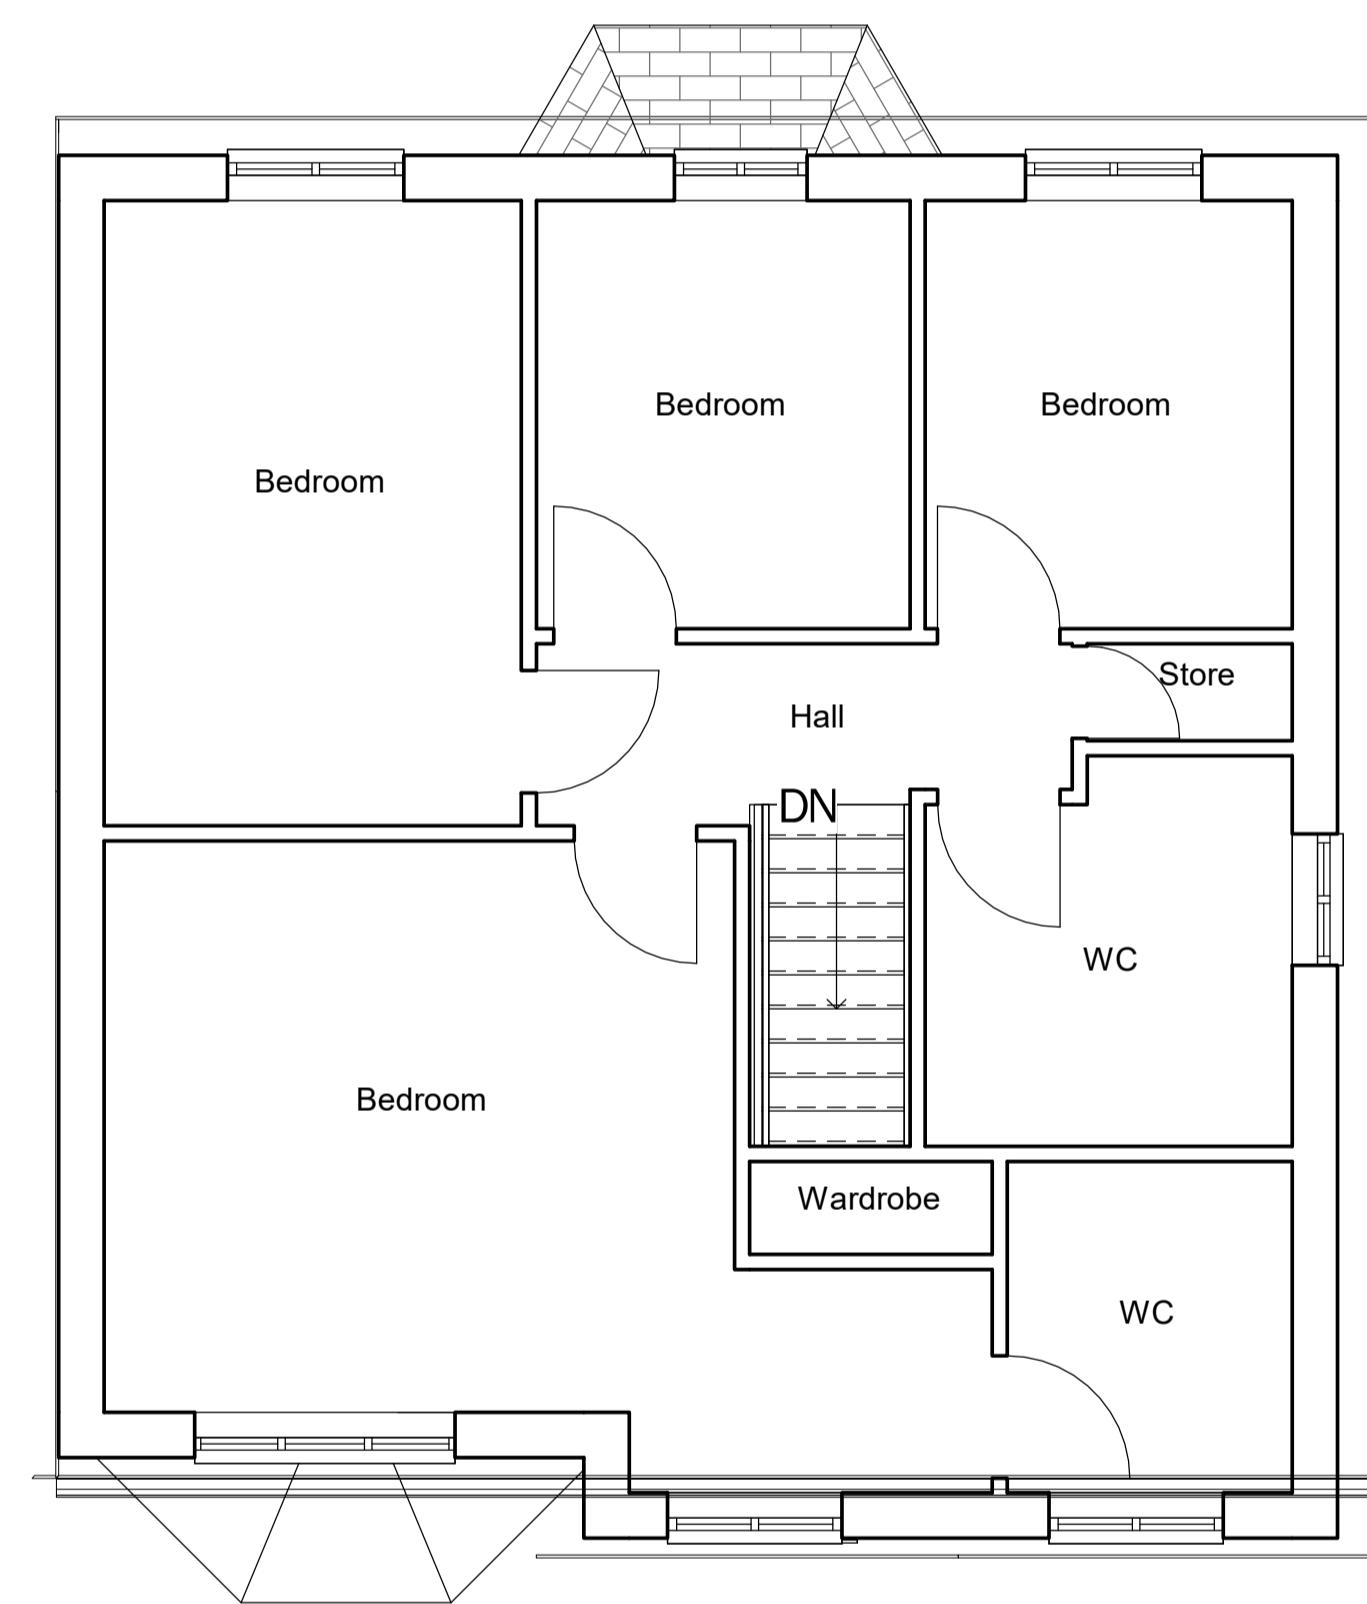

EXISTING FIRST FLOOR

A1.3