

NOTES:



PROPOSED SOUTH

2

1 : 50



PROPOSED EAST

3


1 : 50



PROPOSED NORTH

1

1 : 50

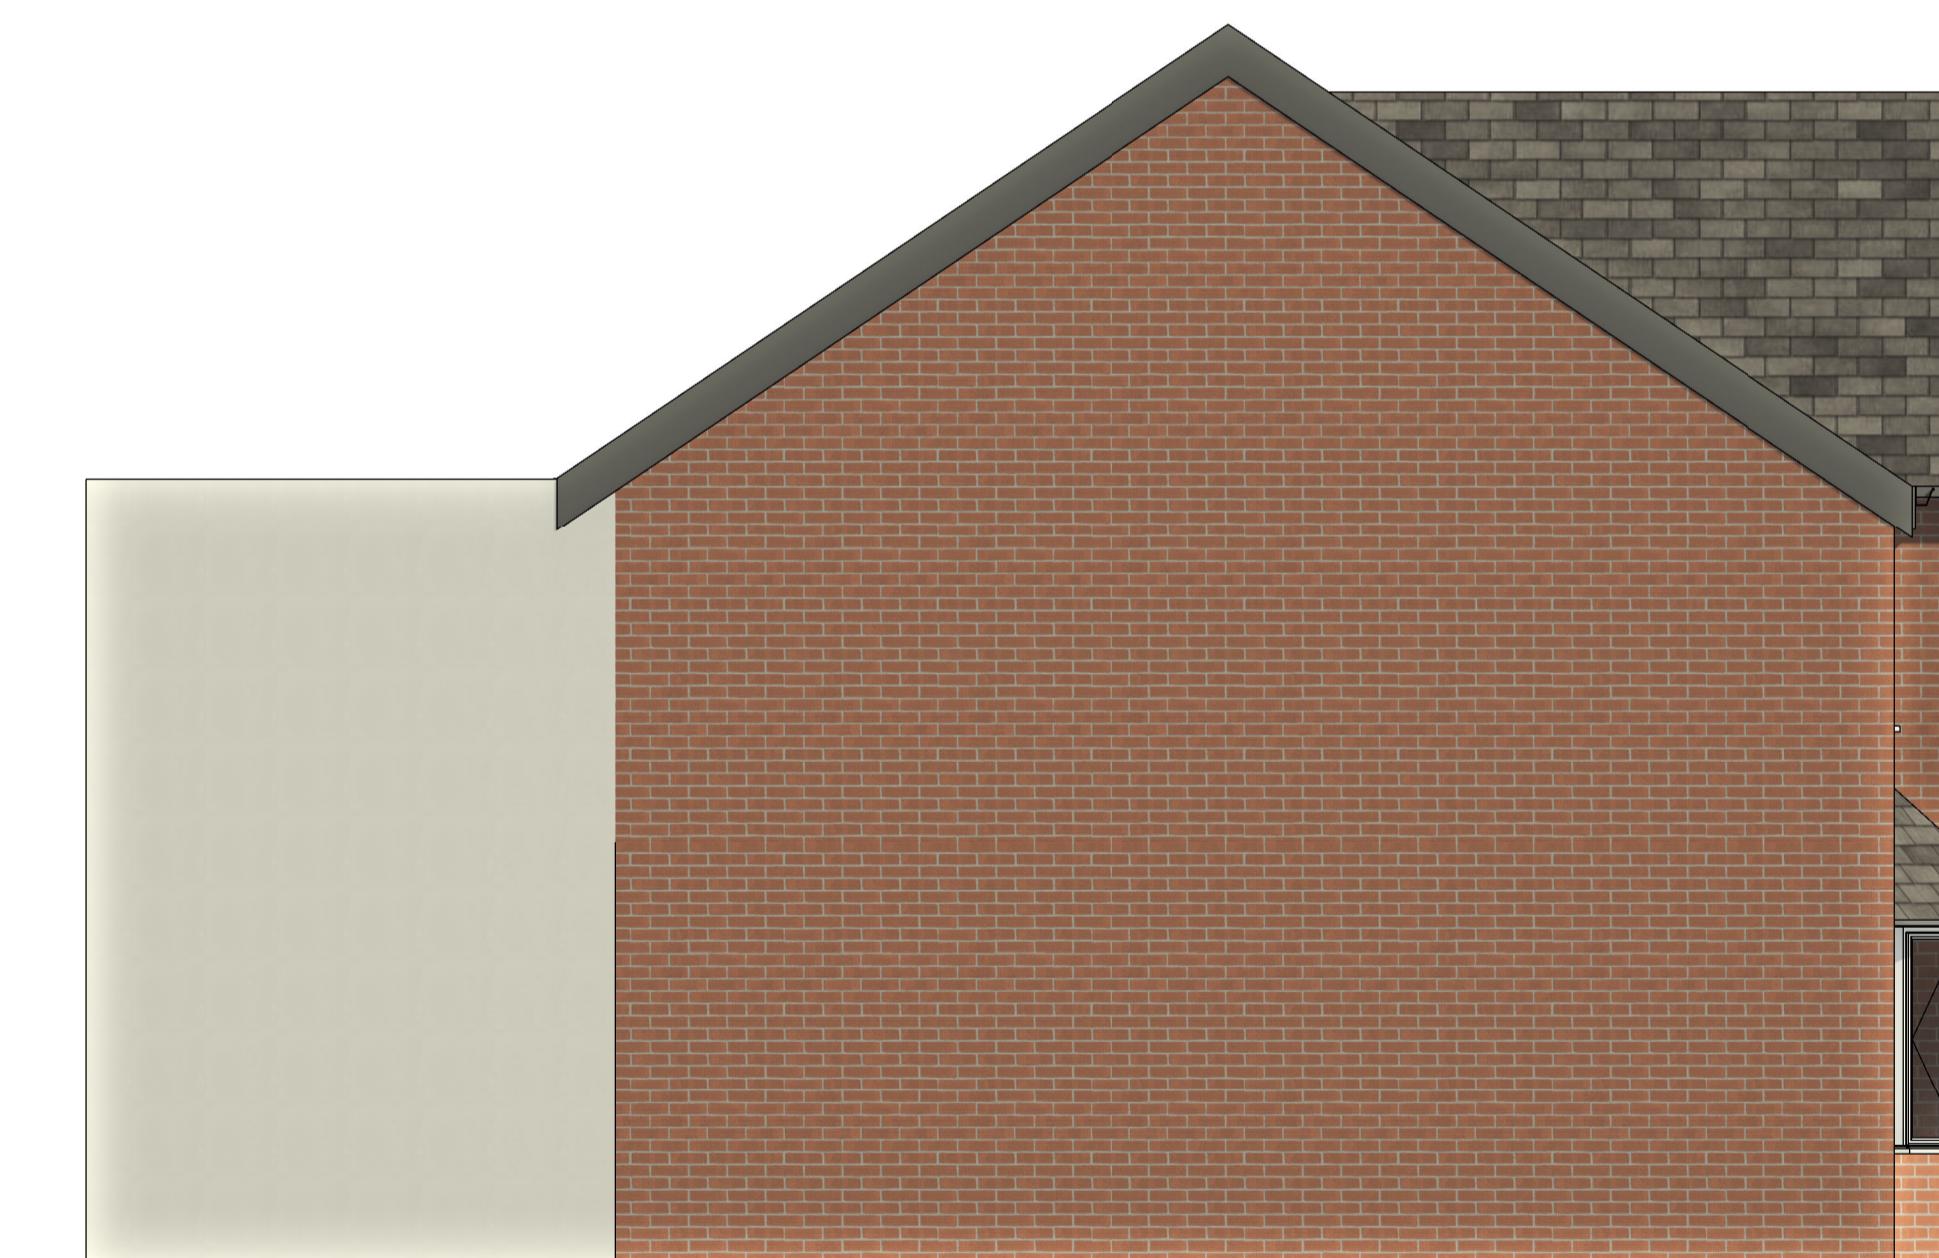

PROPOSED WEST

4

1 : 50

No.	Description	Date

CLIENT:  
Mr Reddy

PROJECT:  
Proposed extensions to 12  
Beech Drive, Calderstones Park,  
Whalley

SHEET:  
**PROPOSED  
ELEVATIONS**

Project number PHA/623

Date 21/05/2021

JD

Drawn by

PH

Checked by

1 : 50

Scale

A1

Sheet size

**A2.2**