


EXISTING ELEVATIONS 1:100




PROPOSED ELEVATIONS 1:100




PROPOSED ELEVATIONS 1:100

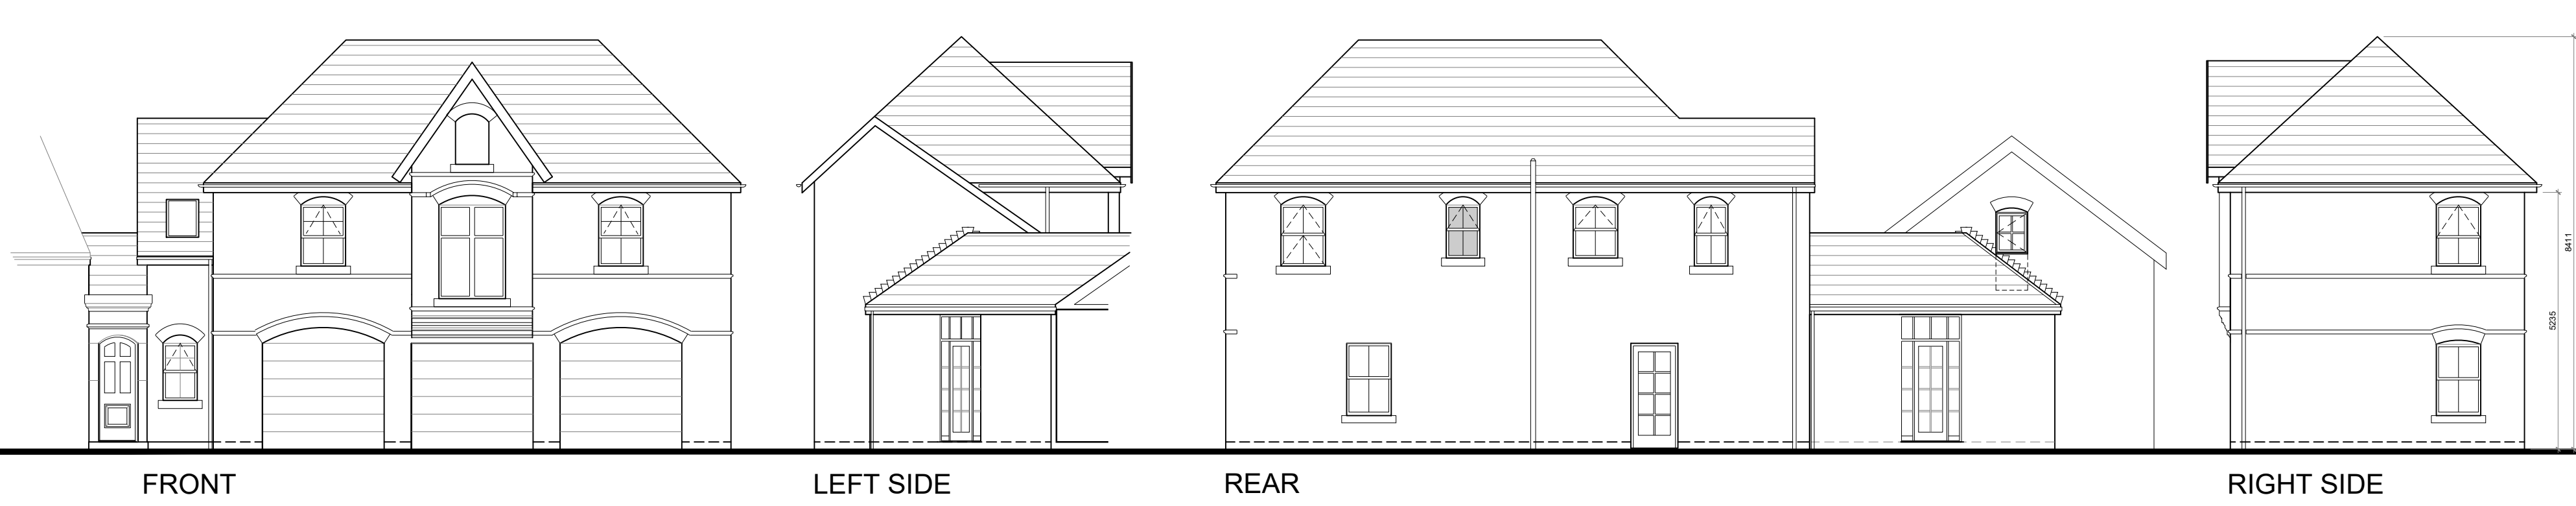


MATERIALS
Brickwork walls with over-sailing course details
& heads to match main house
Slate finish to roof to match main house
Glazing to be double glazed, replicate sash
windows, in white uPVC. To match main
house colour & style
Frames, Sills, Gutters & Downpipes in black
uPVC. To match main house colour & style

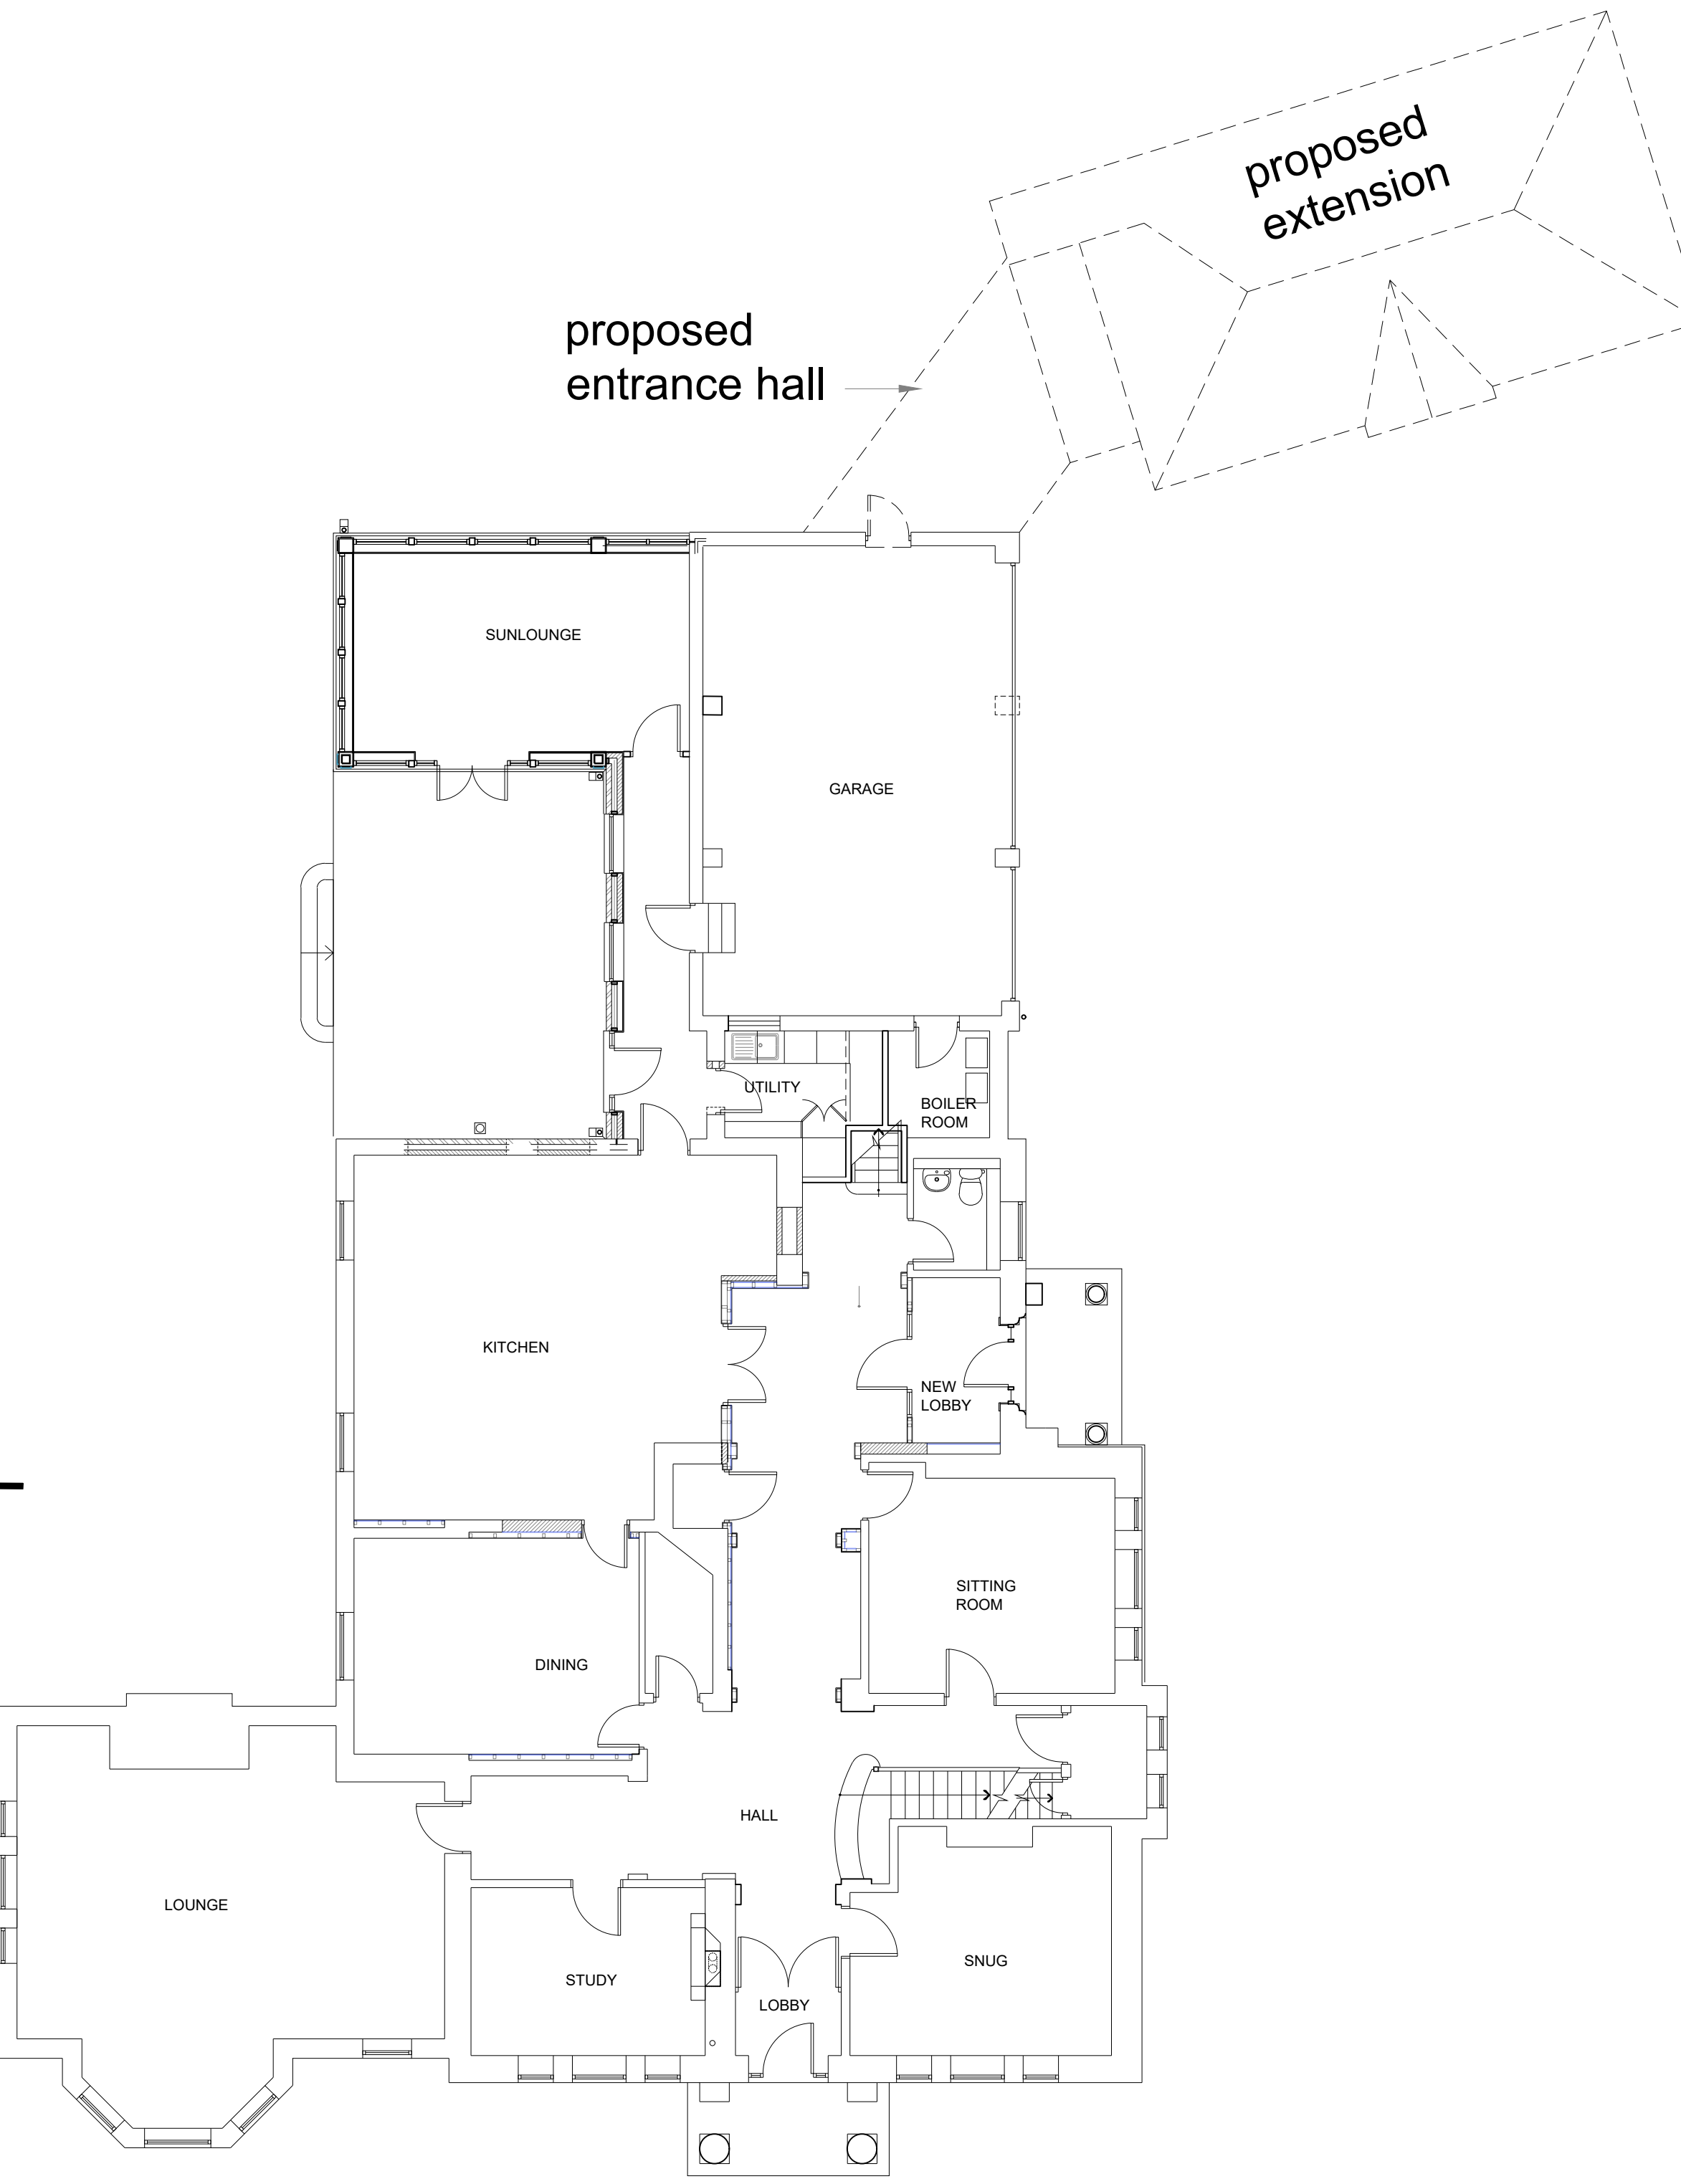

EXISTING GROUND FLOOR PLAN 1:100

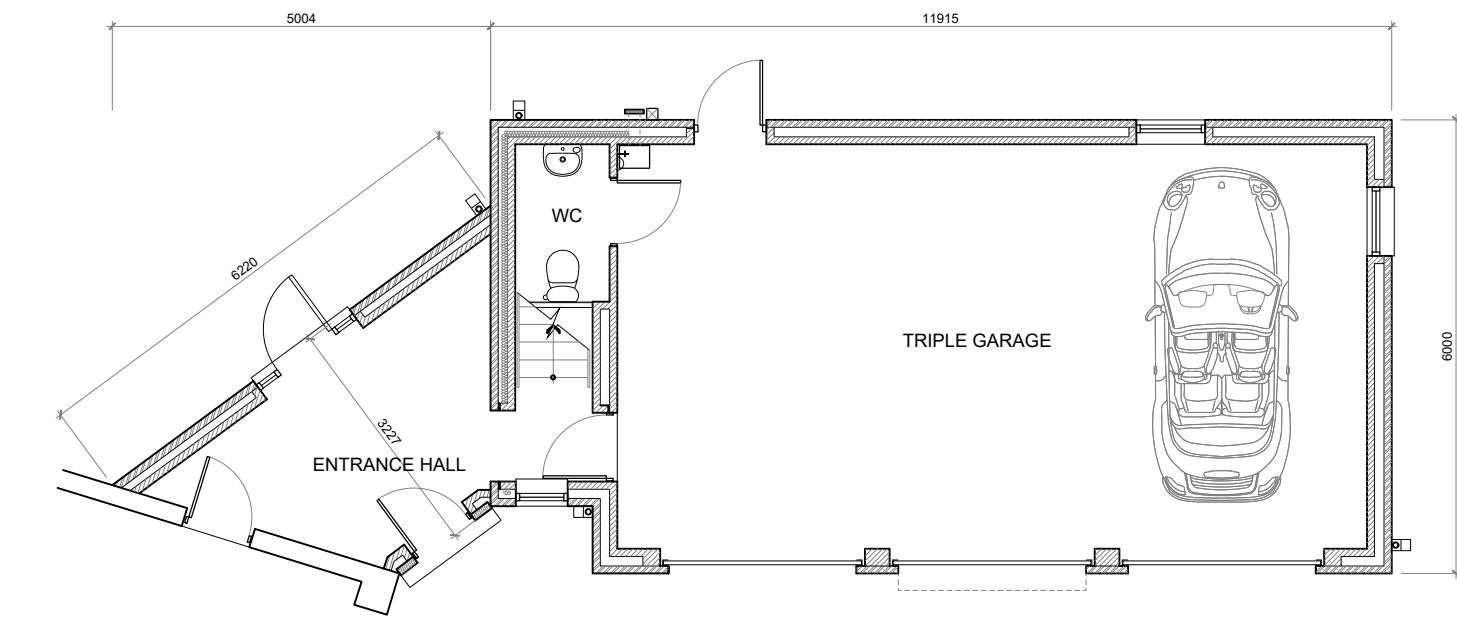

PROPOSED GROUND FLOOR PLAN 1:100

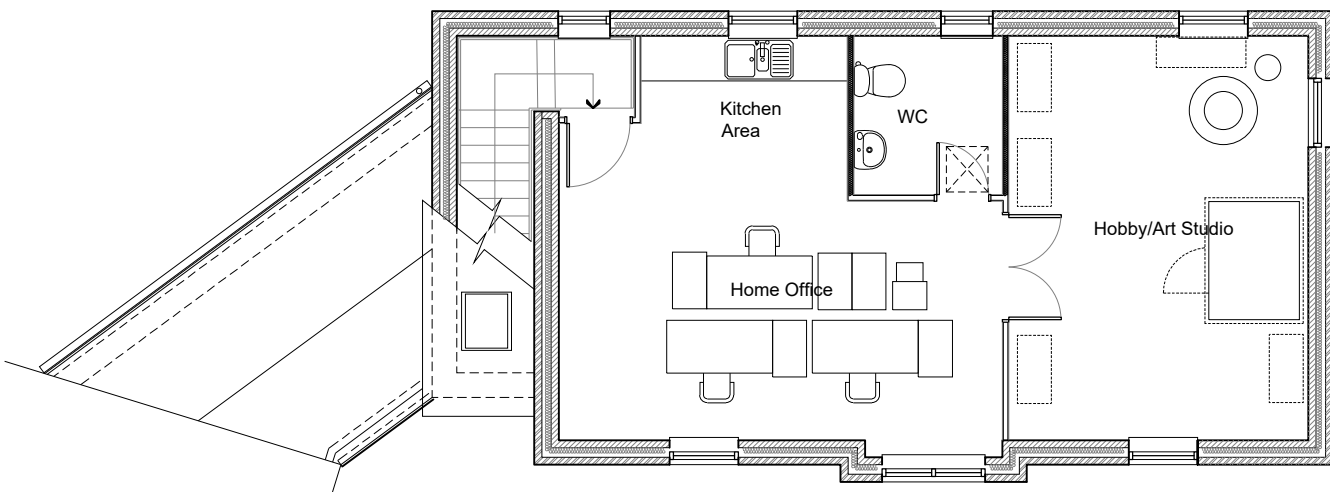

PROPOSED FIRST FLOOR PLAN 1:100

