



Do not scale. Contractors must check all dimensions on site before preparing production drawings or commencing any work. This drawing and its design is the copyright of LMC Architecture Limited and may not be reproduced in any form whatsoever without their prior express written consent.

Revision	Date	Revision note	Drawn by	Purpose of issue
-	04.03.21	First issue	LM	Building regulations

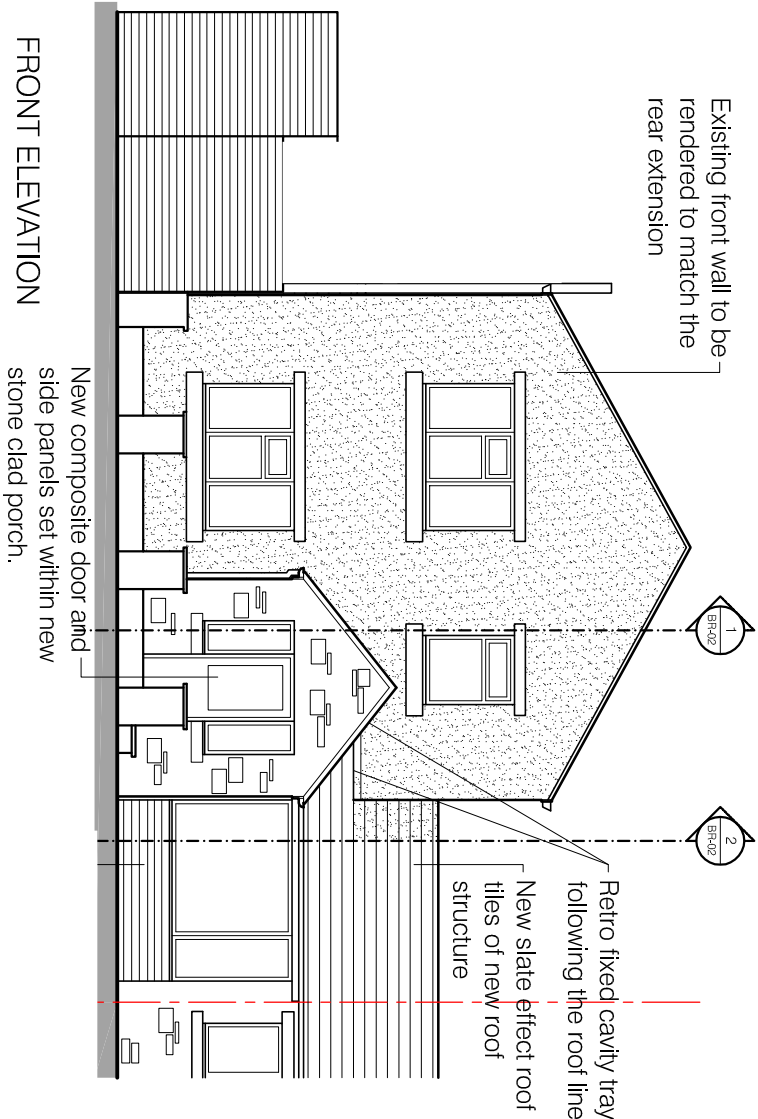

SIDE ELEVATION

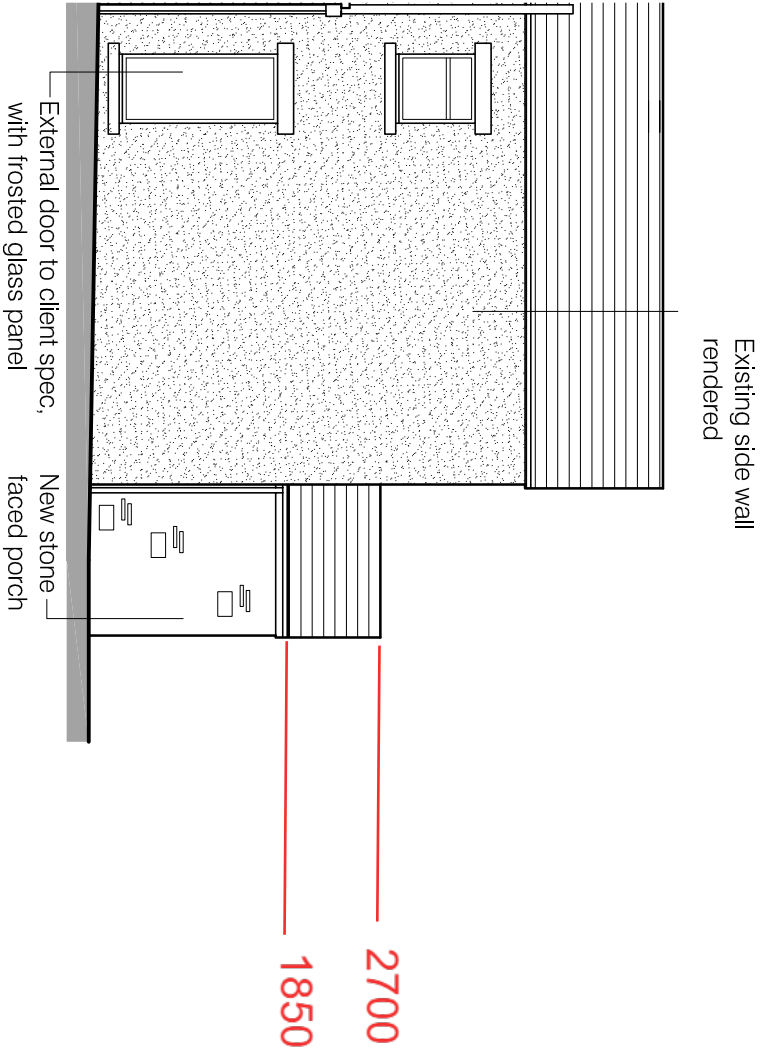

Project 8 Back Lane Rimington	Drawing title Proposed elevations	Scale 1:100 @ A3	LMC Architecture Limited Architectural design services	
Client Mrs Eden Porter	Drawing number 2116 – EL01	Date 19.02.21	4 Dovedale Drive, Ightenhill, Burnley, Lancashire, BB12 8XD Web : www.lmcarchitecture.co.uk	
			LMC ARCHITECTURE LTD	