


PLANNING ISSUE

Do Not Scale from this drawing without
the express permission of the Architect

Rev	Description	Date	By

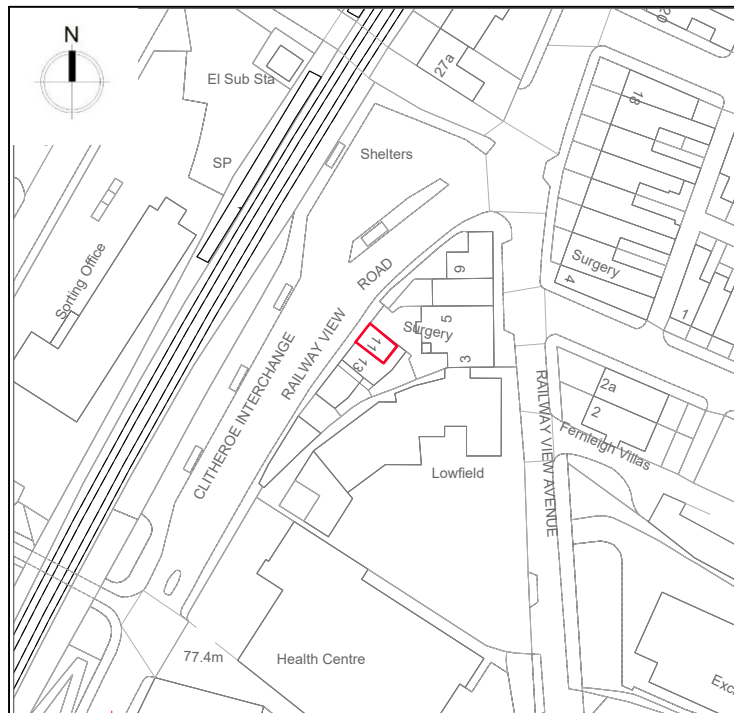

OS Plan @ 1:1250

hm
architecture

Client McKevitt	Project 11 Railway View Road Clitheroe	Drawing No. 5561 (PL) 04	Revision
	Drawing Title Location Plan	Scale 1:1250 @ A4	Date Jun '21
		Drawn By MPD	Project No. 5561

Aynam Cote, 2 Bridge Street, Kendal,
Cumbria LA9 7DD

Tel: 01539 720480

email: info@hm-architecture.com
website: www.hm-architecture.com