


PLANNING ISSUE

Do Not Scale from this drawing without the express permission of the Architect

This drawing has been produced for the client for this specific project and is not intended for use by any other person or for any other purpose.

© This work is copyright protected, remains the property of the author and may not be reproduced without the express consent of HM Architecture.

Rev	Description	Date	By
A	Astragals Changed	21.11.18	MPD

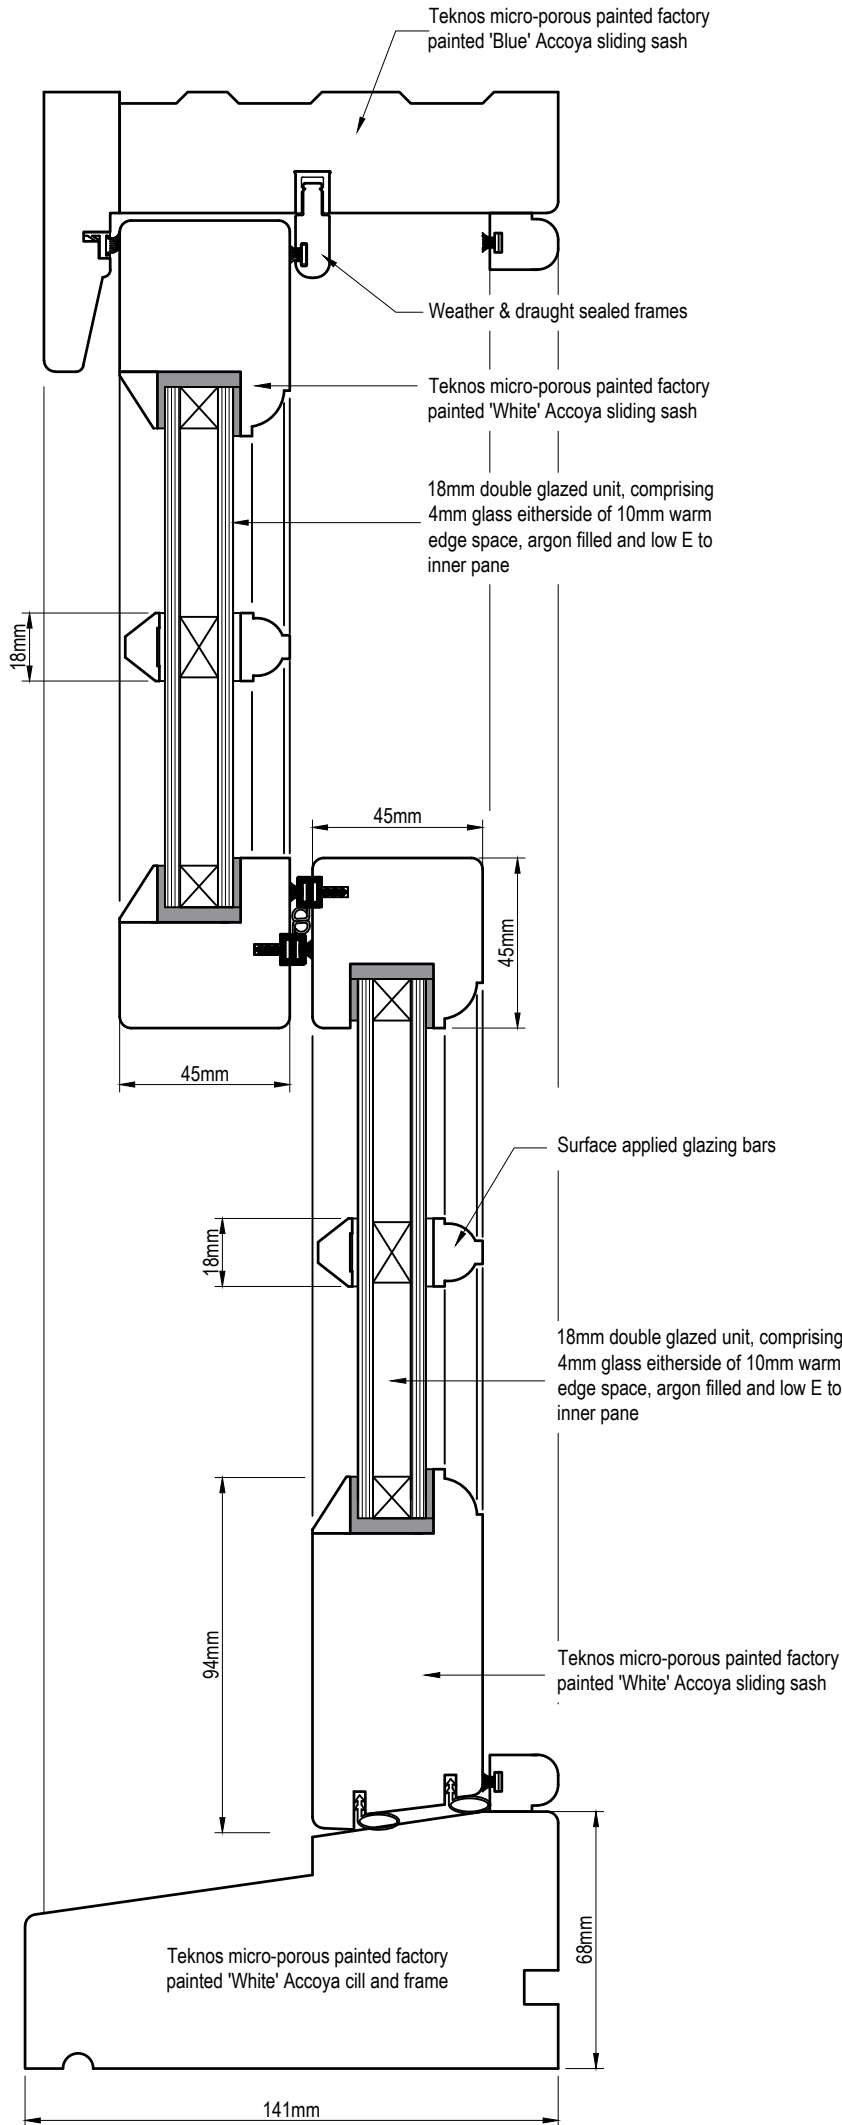

Client
McKevitt

Project
11 Railway View Road Clitheroe
Drawing Title
Sliding Sash Window Section

Drawing No.
5561 (PL) 03
Scale
1:2 @ A3
Date
Jun '21
Drawn By
MPD
Project No.
5561

Aynam Cote, 2 Bridge Street, Kendal,
Cumbria LA9 7DD

Tel: 01539 720480

email: info@hm-architecture.com
website: www.hm-architecture.com

