


**MATERIAL SPEC.**  
 100x50 HAMMERED EDGE TEXTURED RHS FRAME  
 25x10 FOREST TEXTURED FLAT BAR TO SECURE INFILL  
 50x10 PLAIN FLAT BAR TOP AND BOTTOM OF LASER CUT PROFILES  
 6mm THICK LASER CUT PROFILES OF TOP ARCH, CIRCLE AND BOTTOM SECTION OF GATE

**FINISH/OTHER NOTES**  
 FINISH & PATINA TO BE CONFIRMED  
 INFILL TO BE CONFIRMED

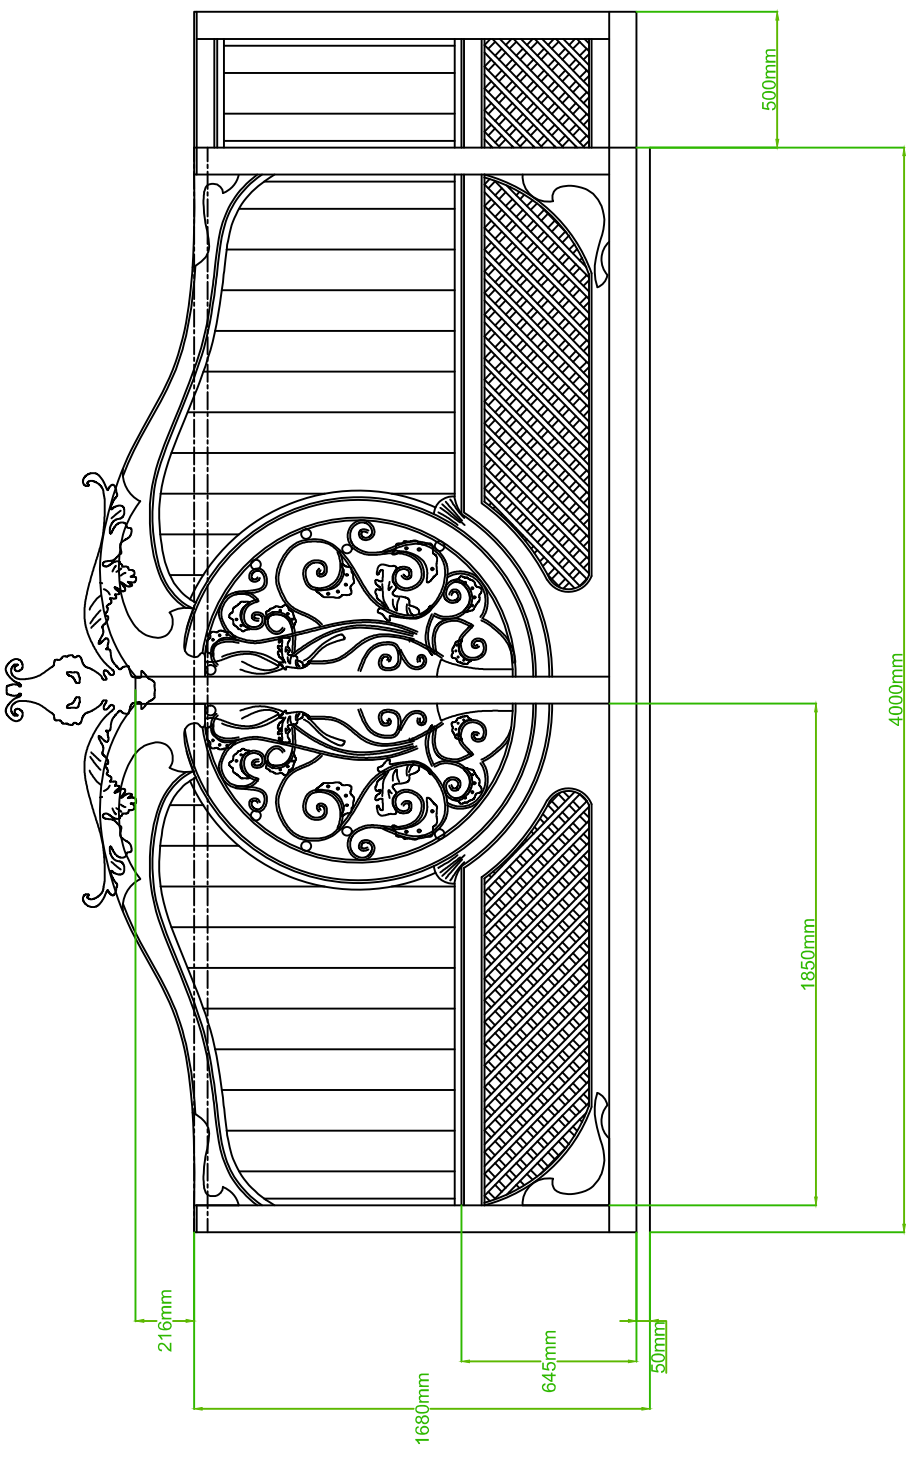

NO#		REVISION		DATE	PROJECT NAME: APHRODITE SLIDING GATE
DRWN BY	I.SINGLETON	NAME	DATE		CUSTOMER: JOE BUTLER
CHKD BY			16/04/2021		DRAWING NO:
APPD BY					