


ELEVATION C-C - APPROX 1:250@A3

TO BE REPRODUCED IN COLOUR ONLY

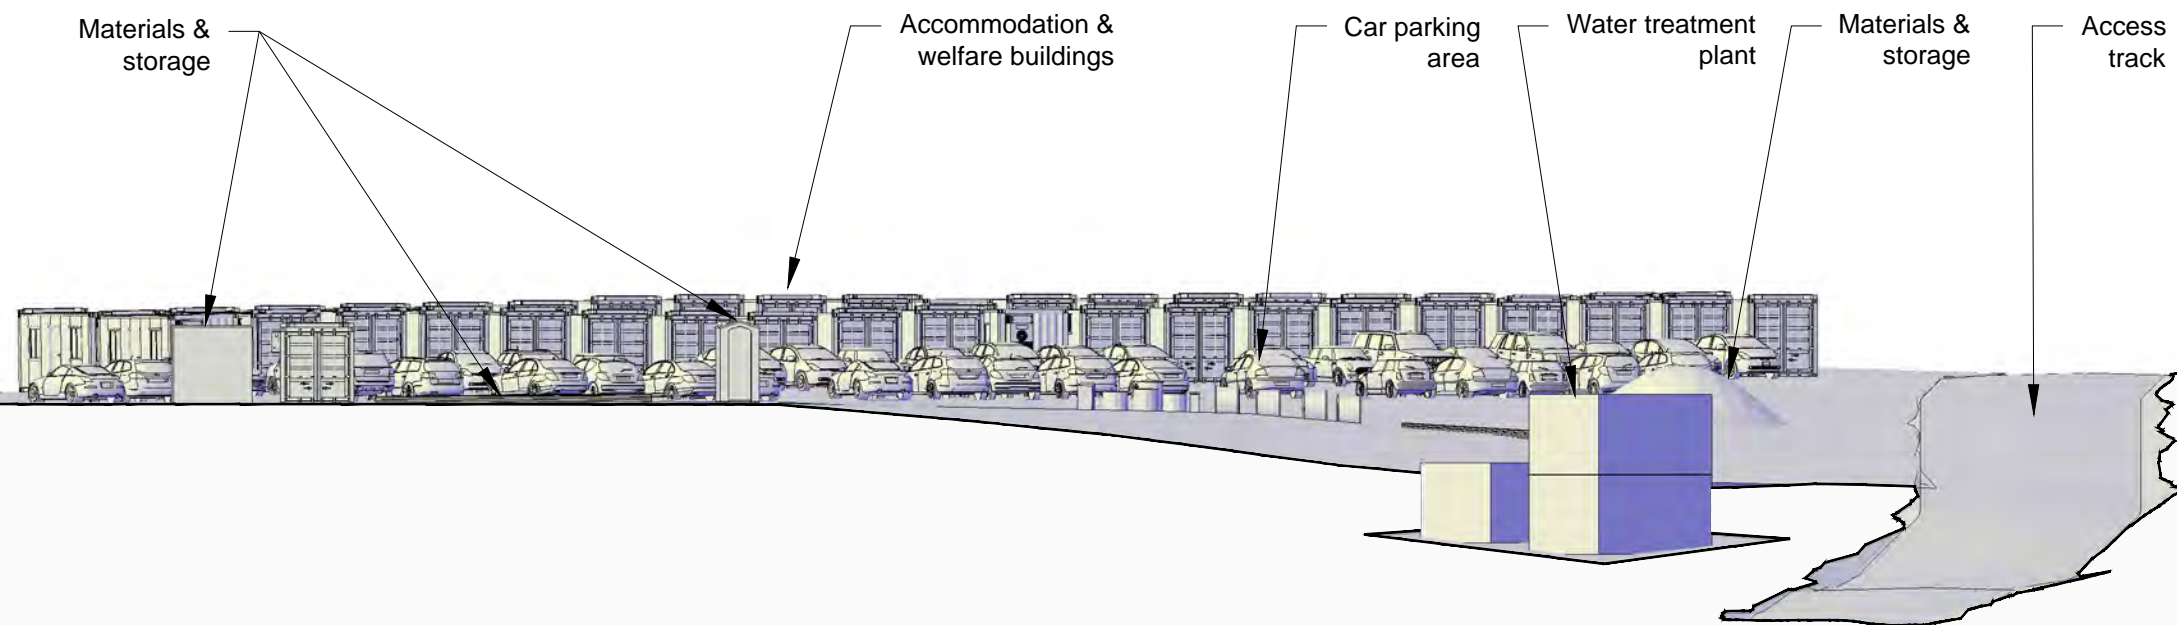

ELEVATION D-D - APPROX 1:250@A3

Notes


Elevation details shown reflect temporary compound and construction activities.

Indicative elevations with the hoarding and fencing removed to allow a view of the compound.

For detailed dimensions refer to drawing RVBC-BO-APP-004-07 - Cross Sections Newton in Bowland Compound

For Construction Compound Details refer to drawing RVBC-BO-APP-004-05\_01-02 - PROPOSED LOWER HOUSES COMPOUND - CONSTRUCTION PHASE DRAWING

Refer to the Environmental Masterplan within the Environmental Statement [Figure LCC\_RVBC-BO-FIG-020-001], for environmental protection and mitigation measures and any proposed temporary closures and/or diversions to PRoW.

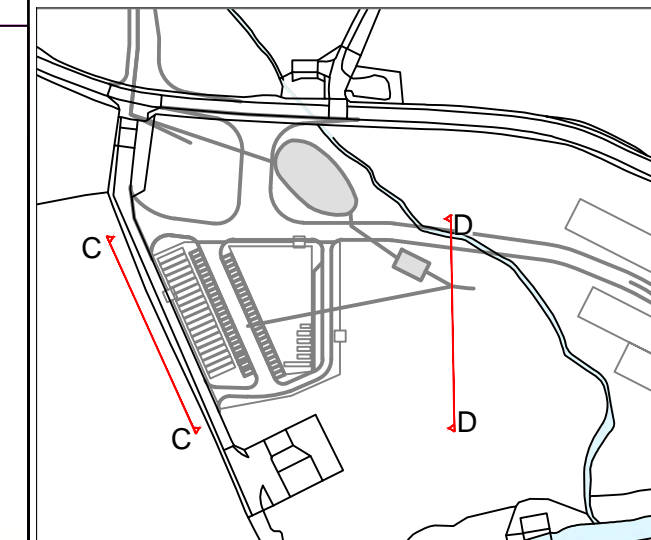

0	RL	JP	AS	FINAL ISSUE	MAY 2021
VERSION	AUTH	CHKD	REVD	REASON FOR ISSUE	DATE



UNITED UTILITIES WATER LIMITED  
 HAWESWATER AQUEDUCT RESILIENCE PROGRAMME  
 RIBBLE VALLEY BOROUGH COUNCIL (BOWLAND)  
 COMPOUND ELEVATIONS - NEWTON IN BOWLAND COMPOUND  
 SHEET 2 OF 2

SCALE AS SHOWN	SHEET SIZE A3
DRAWING NUMBER RVBC-BO-APP-004-09_02	REVISION 0