



EXISTING MULTI-LINE
SIPHONS OF VARYING
DIAMETER AND MATERIAL

PROPOSED THRUST
WALL ARRANGEMENT

EXISTING MULTI-LINE
SIPHONS CUT AND
CAPPED OFF

PROPOSED CONNECTION
BETWEEN EXISTING AND
NEW ASSETS

NEW 1.6m DIA. MULTI-LINE
PIPELINES

TYPICAL MULTI-LINE SIPHON PLAN

NOTES


1. EXISTING SERVICES ARE NOT SHOWN.
2. SCALE BAR PROVIDED FOR INDICATIVE DIMENSIONS ONLY. FINAL DIMENSIONS SUBJECT TO DETAILED DESIGN.
3. THIS DRAWING IS CONCEPT ONLY AND IS SUBJECT TO FURTHER DETAILED DESIGN.

P01.1	---	---	---	For Information	---
VERSION	AUTH	CHKD	REVD	REASON FOR ISSUE	DATE
S0				Initial Status or WIP	
SUITABILITY CODE	SUITABILITY DESCRIPTION				



UNITED UTILITIES WATER LIMITED
HAWESWATER AQUEDUCT RESILIENCE PROGRAMME
RIBBLE VALLEY BOROUGH COUNCIL
NEWTON IN BOWLAND COMPOUND
PROPOSED PIPELINE CONNECTION LAYOUT

SCALE 1 : 200

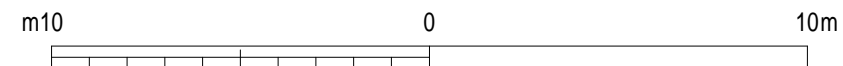

SCALE 1:200	SHEET SIZE A3
DRAWING NUMBER 80061155-01-UU-TR3-XX-DR-C-20022	REVISION P01.1