


SECTION A-A - 1:500@A3

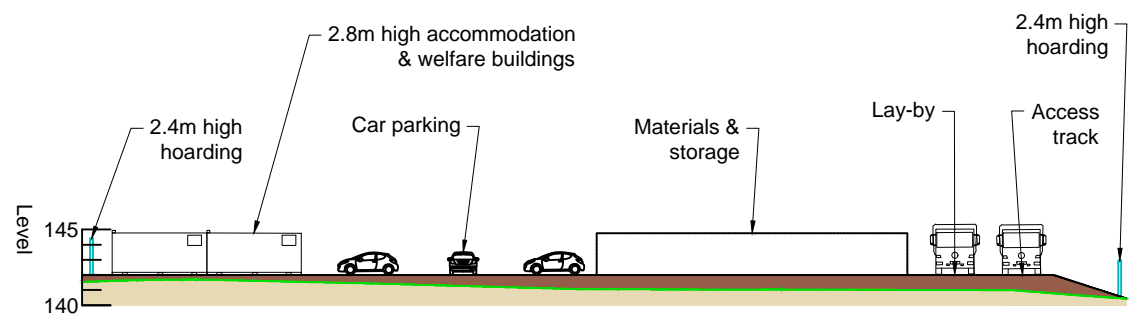

SECTION B-B - 1:500@A3

Notes

Section details reflect all temporary compound and construction activities.

For Construction Compound Details refer to drawing RVBC-BO-APP-004-05\_01-02  
 PROPOSED NEWTON IN BOWLAND COMPOUND - CONSTRUCTION PHASE DRAWING

Refer to the Environmental Masterplan within the Environmental Statement [Figure LCC\_RVBC-BO-FIG-020-001], for environmental protection and mitigation measures and any proposed temporary closures and/or diversions to PRoW.

TO BE REPRODUCED IN COLOUR ONLY



0	RL	JP	AS	FINAL ISSUE	MAY 2021
VERSION	AUTH	CHKD	REVD	REASON FOR ISSUE	DATE



UNITED UTILITIES WATER LIMITED  
 HAWESWATER AQUEDUCT RESILIENCE PROGRAMME  
 RIBBLE VALLEY BOROUGH COUNCIL (BOWLAND)  
 COMPOUND SECTIONS - NEWTON IN BOWLAND COMPOUND

SCALE AS SHOWN	SHEET SIZE A3
DRAWING NUMBER RVBC-BO-APP-004-07	REVISION 0