

FIGURE 3.1B

Legend

- Yorkshire Dales National Park Authority Boundary
- Forest of Bowland Area of Outstanding Natural Beauty Boundary
- Planning Authority Boundary


0	SP	LH	SH	Initial Issue	4/26/2021
VERSION	AUTH	CHKD	REVD	REASON FOR ISSUE	DATE




UNITED UTILITIES WATER LIMITED
HAWESWATER AQUEDUCT RESILIENCE PROGRAMME
PLANNING APPLICATION BOUNDARY SHEET LAYOUT
PROPOSED BOWLAND SECTION

SCALE 1:120,000	SHEET SIZE A3
DRAWING NUMBER LCC_RVBC-BO-FIG-003-001B	REVISION 0

The copyright of this document, which contains information of a proprietary nature, is vested in United Utilities Water Limited. The content of this document may not be used for purposes other than that for which it has been supplied and may not be reproduced, either wholly or in part, in any way whatsoever. It may not be used by, or its contents divulged to any other person whatsoever without the prior written permission of United Utilities Water Limited. Copyright Acknowledgement: Use of Ordnance Survey map data sanctioned by the controller of H.M. Stationery Office. OS Licence Number 100019326. Crown copyright reserved. Unauthorised production infringes copyright. © Crown copyright and database rights 2020 Ordnance Survey 0100051673. Contains public sector information licensed under the Open Government Licence v3.0. Contains OS data © Crown Copyright and database right 2020

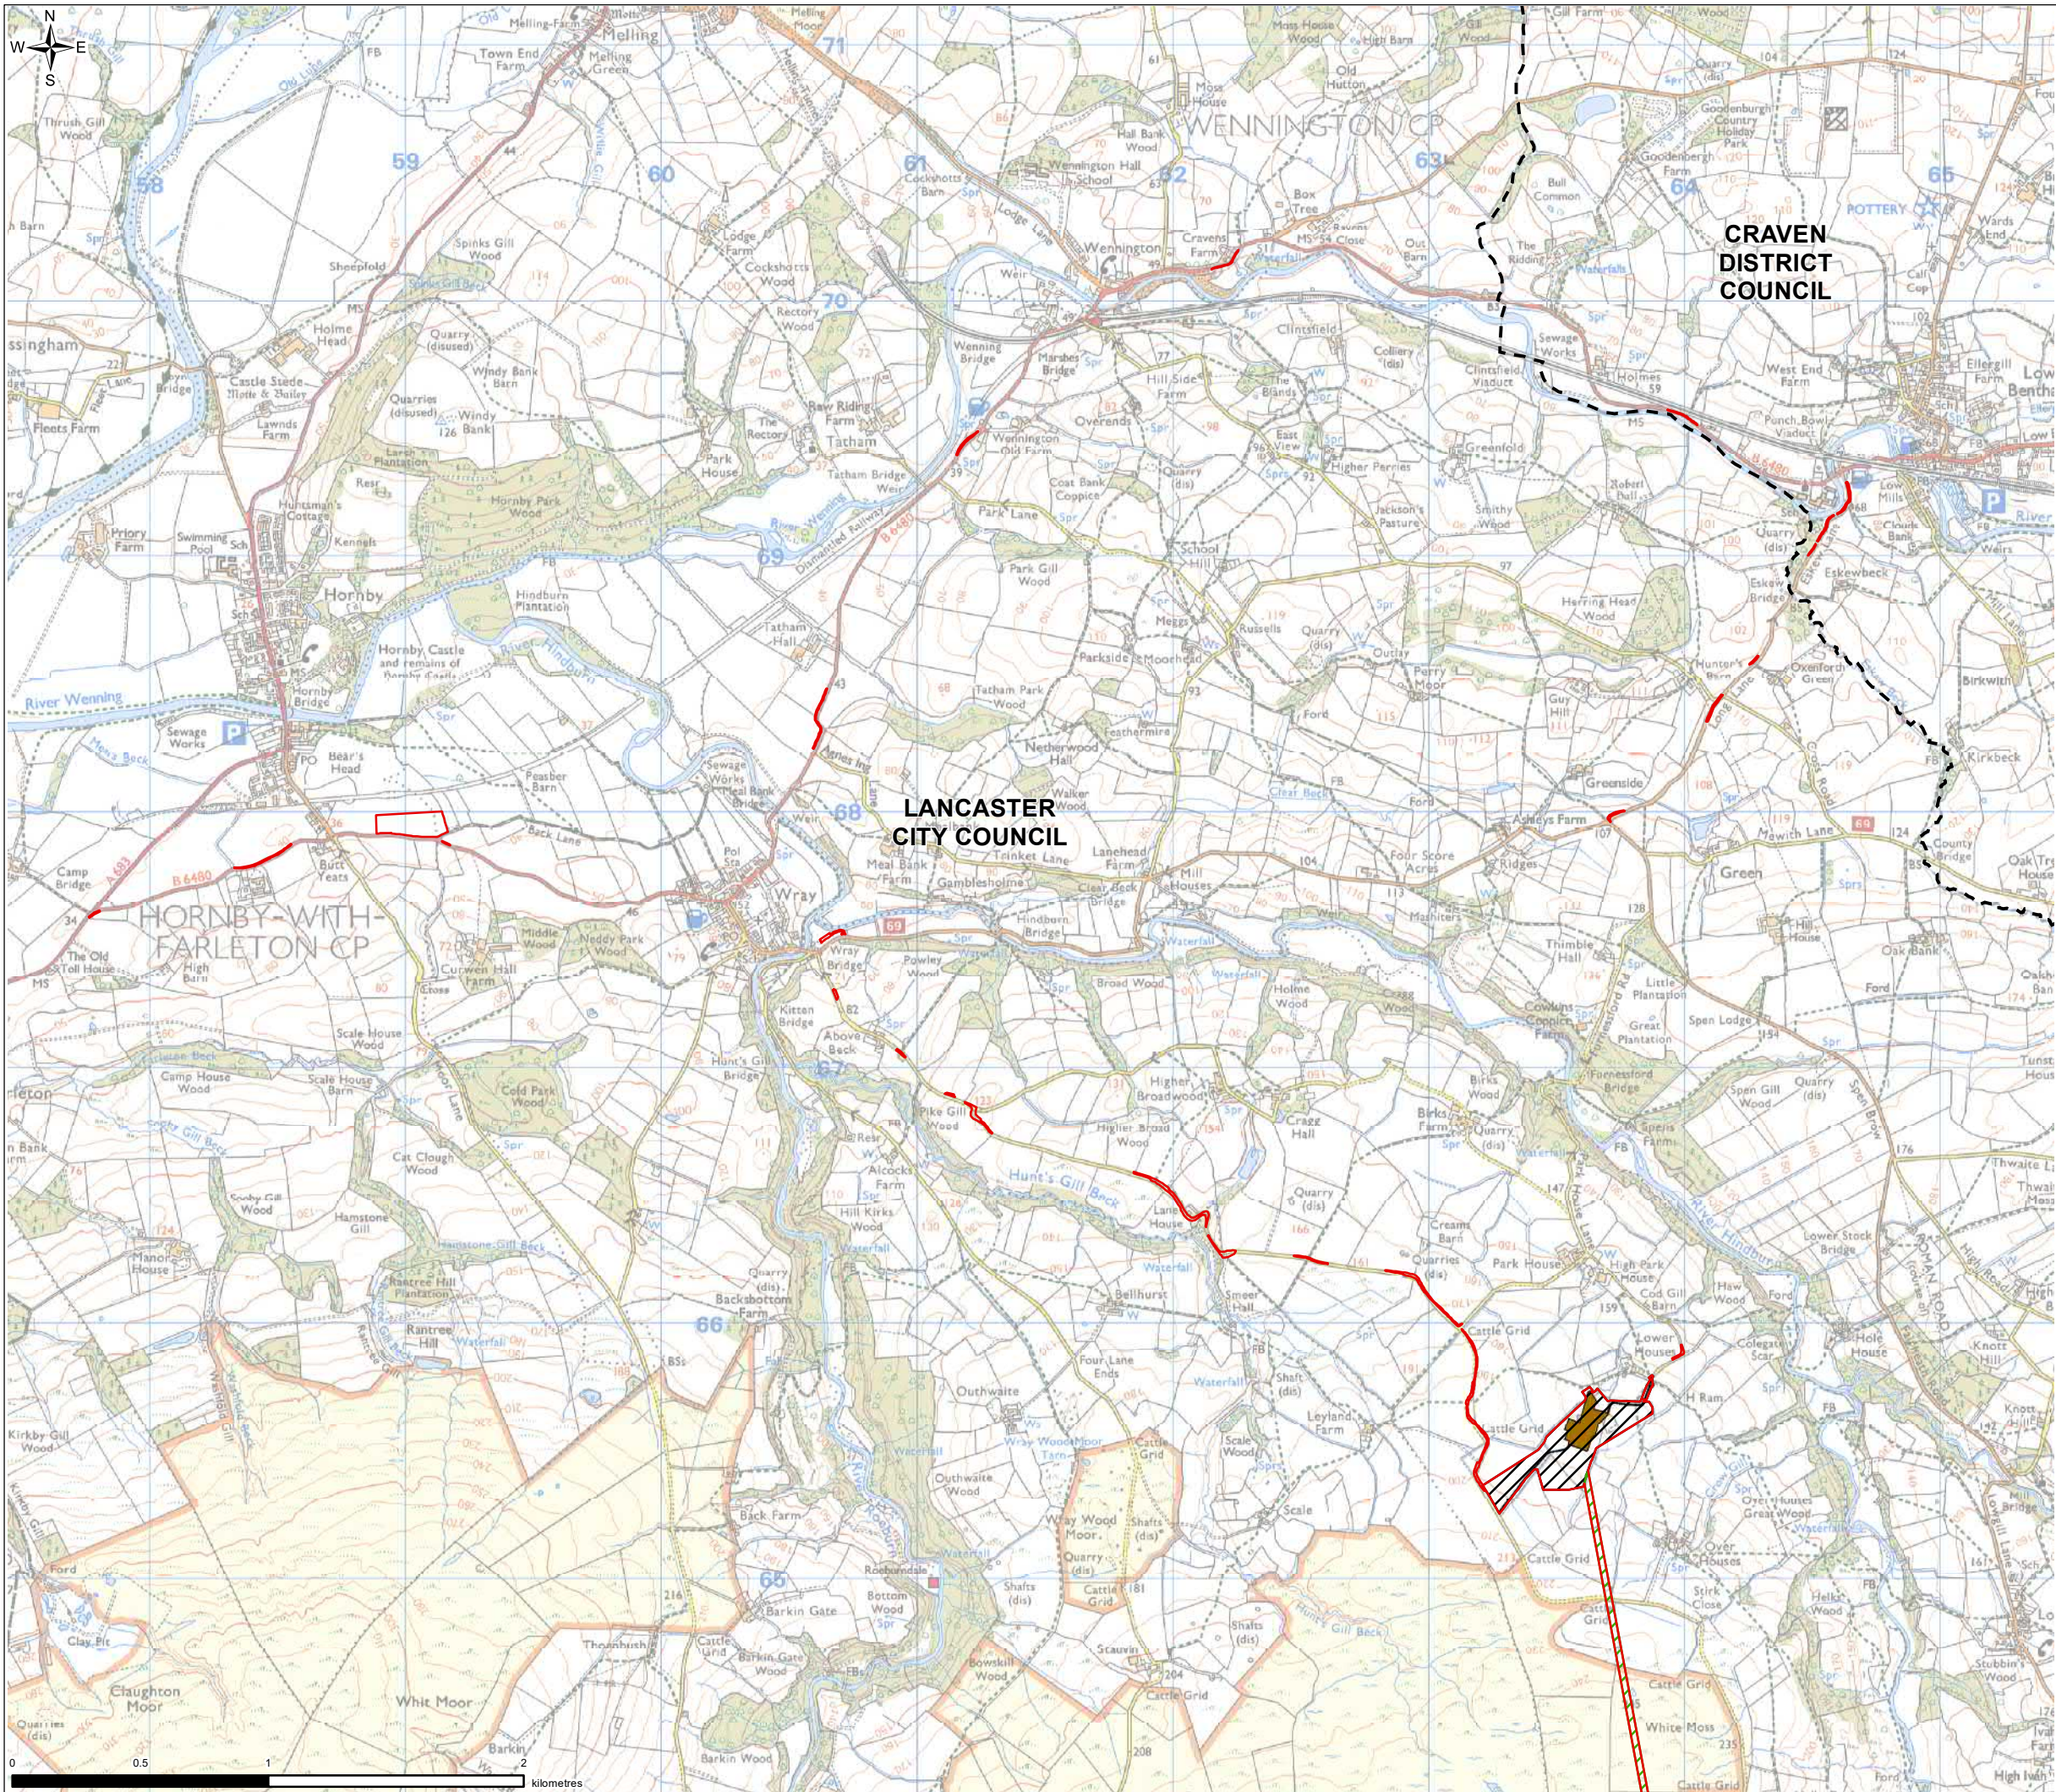

- Legend
- Planning Application Boundary
 - Proposed Construction Compound/Laydown Area
 - Proposed Tunnel Route - Indicative
 - Proposed Core Working Area
 - Planning Authority Boundary

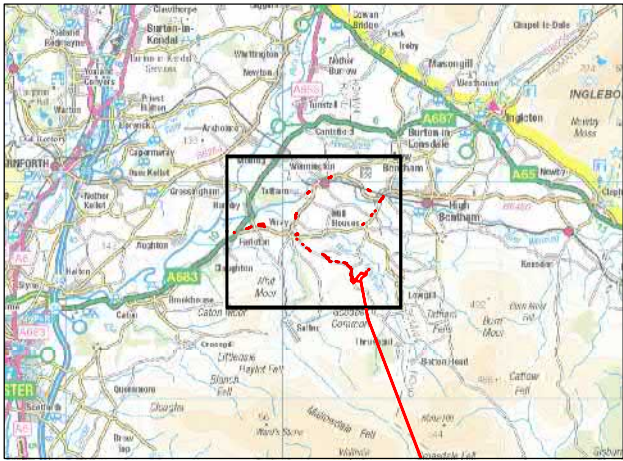


0	SP	LH	SH	Initial Issue	4/26/2021
VERSION	AUTH	CHKD	REVD	REASON FOR ISSUE	DATE




UNITED UTILITIES WATER LIMITED
HAWESWATER AQUEDUCT RESILIENCE PROGRAMME
PLANNING APPLICATION BOUNDARY
PROPOSED BOWLAND SECTION
PAGE 1 OF 5

SCALE 1:25,000	SHEET SIZE A3
DRAWING NUMBER LCC_RVBC-BO-FIG-003-001B	REVISION 0

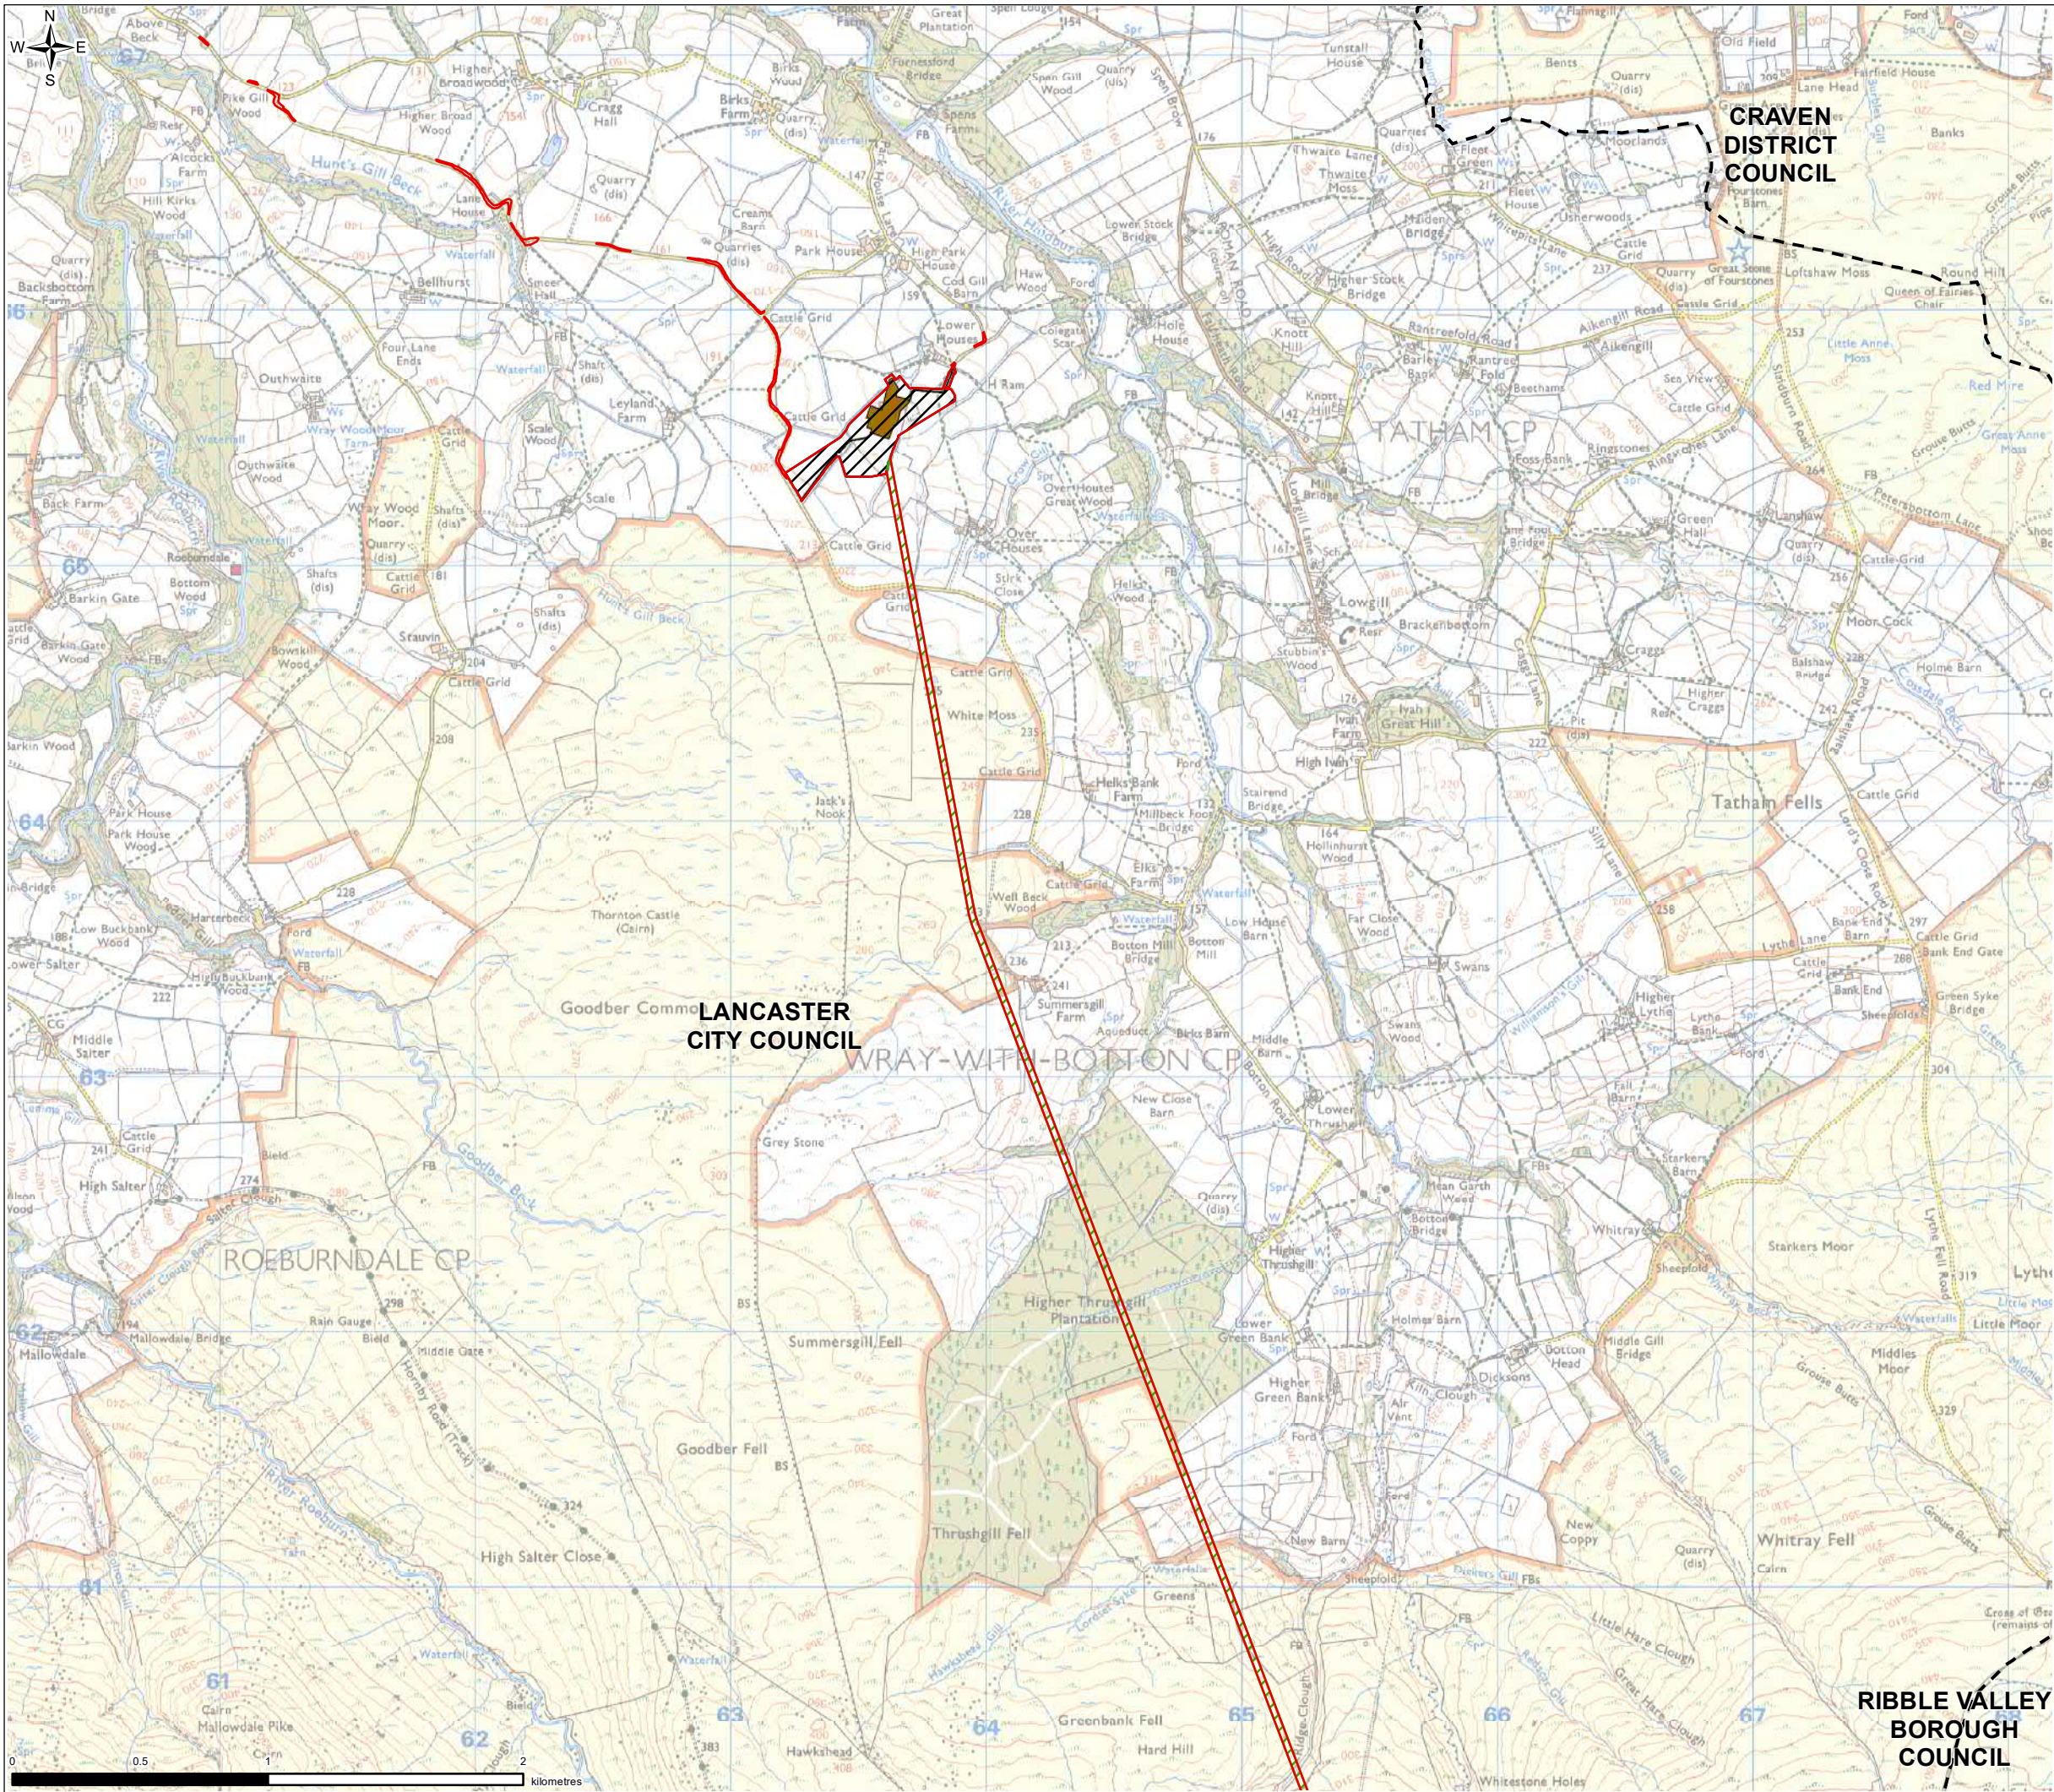

- Legend
- Planning Application Boundary
 - Proposed Construction Compound/Laydown Area
 - Proposed Tunnel Route - Indicative
 - Proposed Core Working Area
 - Planning Authority Boundary

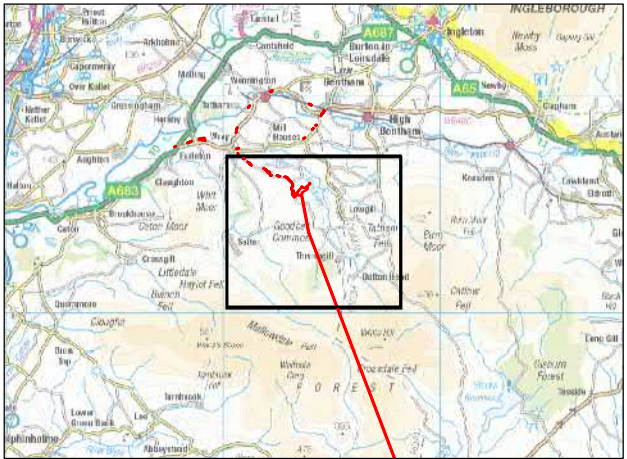


0	SP	LH	SH	Initial Issue	4/26/2021
VERSION	AUTH	CHRD	REVD	REASON FOR ISSUE	DATE



UNITED UTILITIES WATER LIMITED
HAWESWATER AQUEDUCT RESILIENCE PROGRAMME
PLANNING APPLICATION BOUNDARY
PROPOSED BOWLAND SECTION
PAGE 2 OF 5

SCALE 1:25,000	SHEET SIZE A3
DRAWING NUMBER LCC_RVBC-BO-FIG-003-001B	REVISION 0

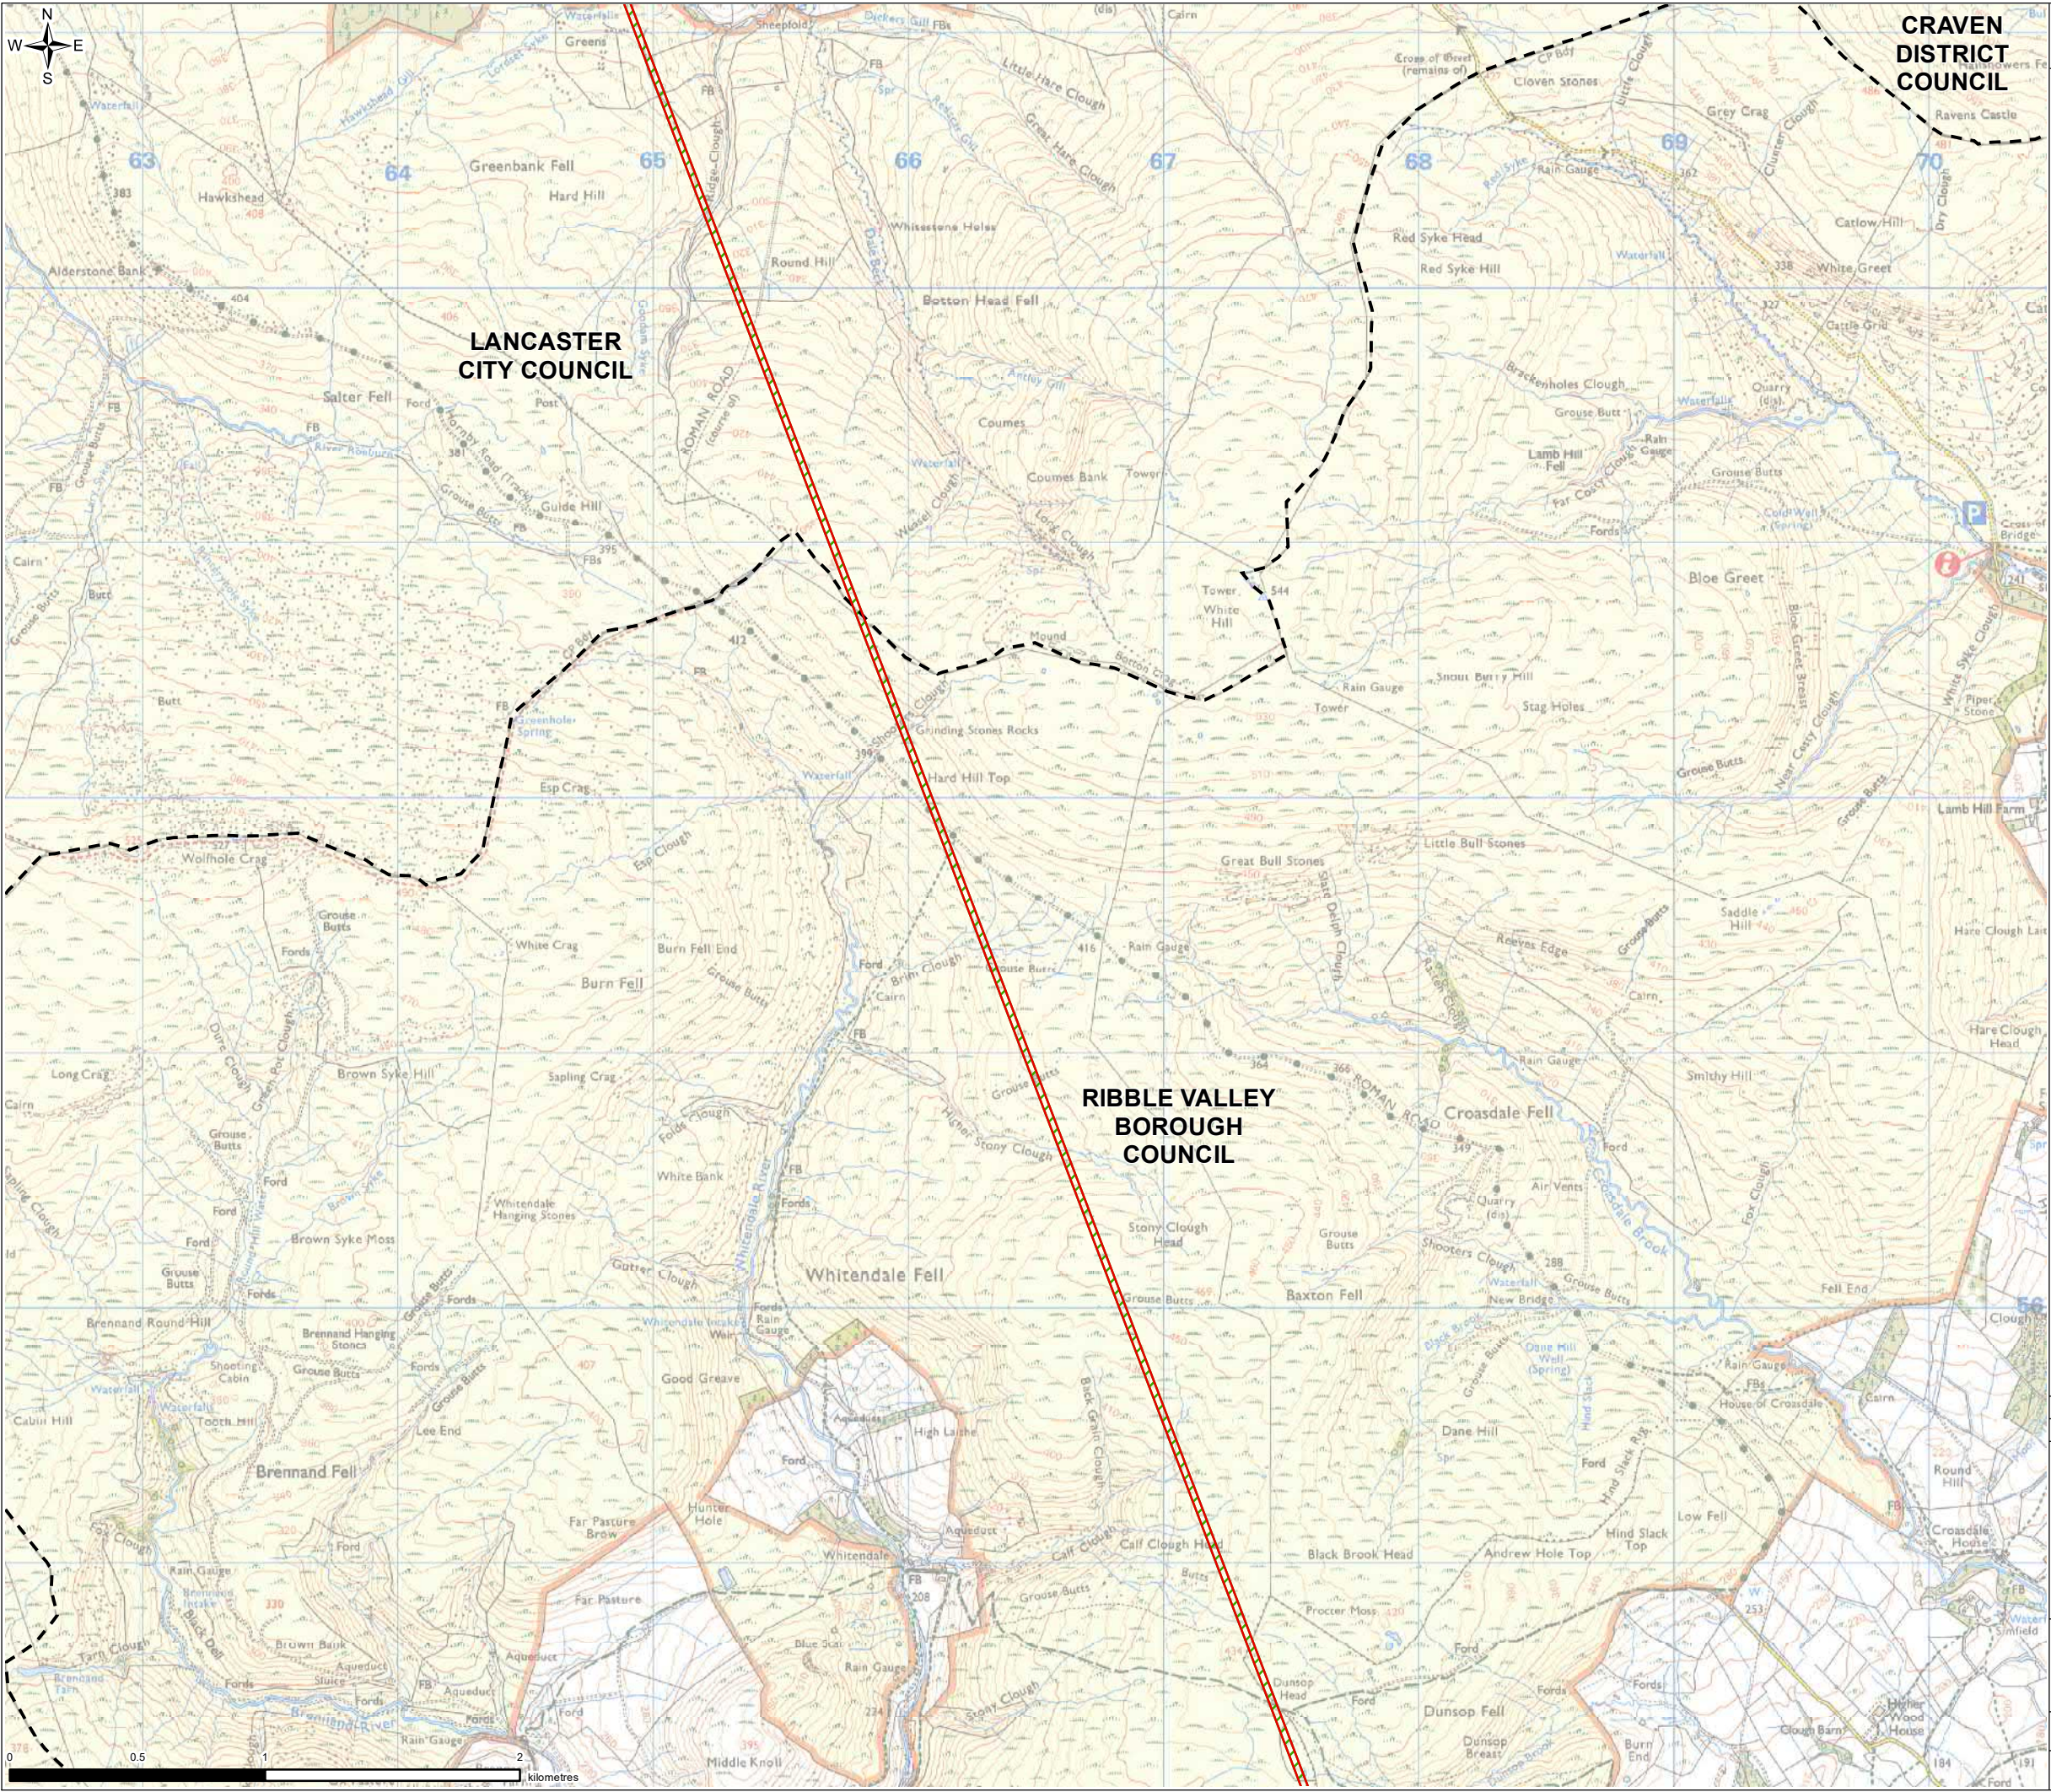

Legend


- Planning Application Boundary
- Proposed Tunnel Route - Indicative
- Planning Authority Boundary

0	SP	LH	SH	Initial Issue	4/26/2021
VERSION	AUTH	CHKD	REVD	REASON FOR ISSUE	DATE

Water for the North West

UNITED UTILITIES WATER LIMITED
HAWESWATER AQUEDUCT RESILIENCE PROGRAMME
PLANNING APPLICATION BOUNDARY
PROPOSED BOWLAND SECTION
PAGE 3 OF 5

SCALE 1:25,000	SHEET SIZE A3
DRAWING NUMBER LCC_RVBC-BO-FIG-003-001B	REVISION 0

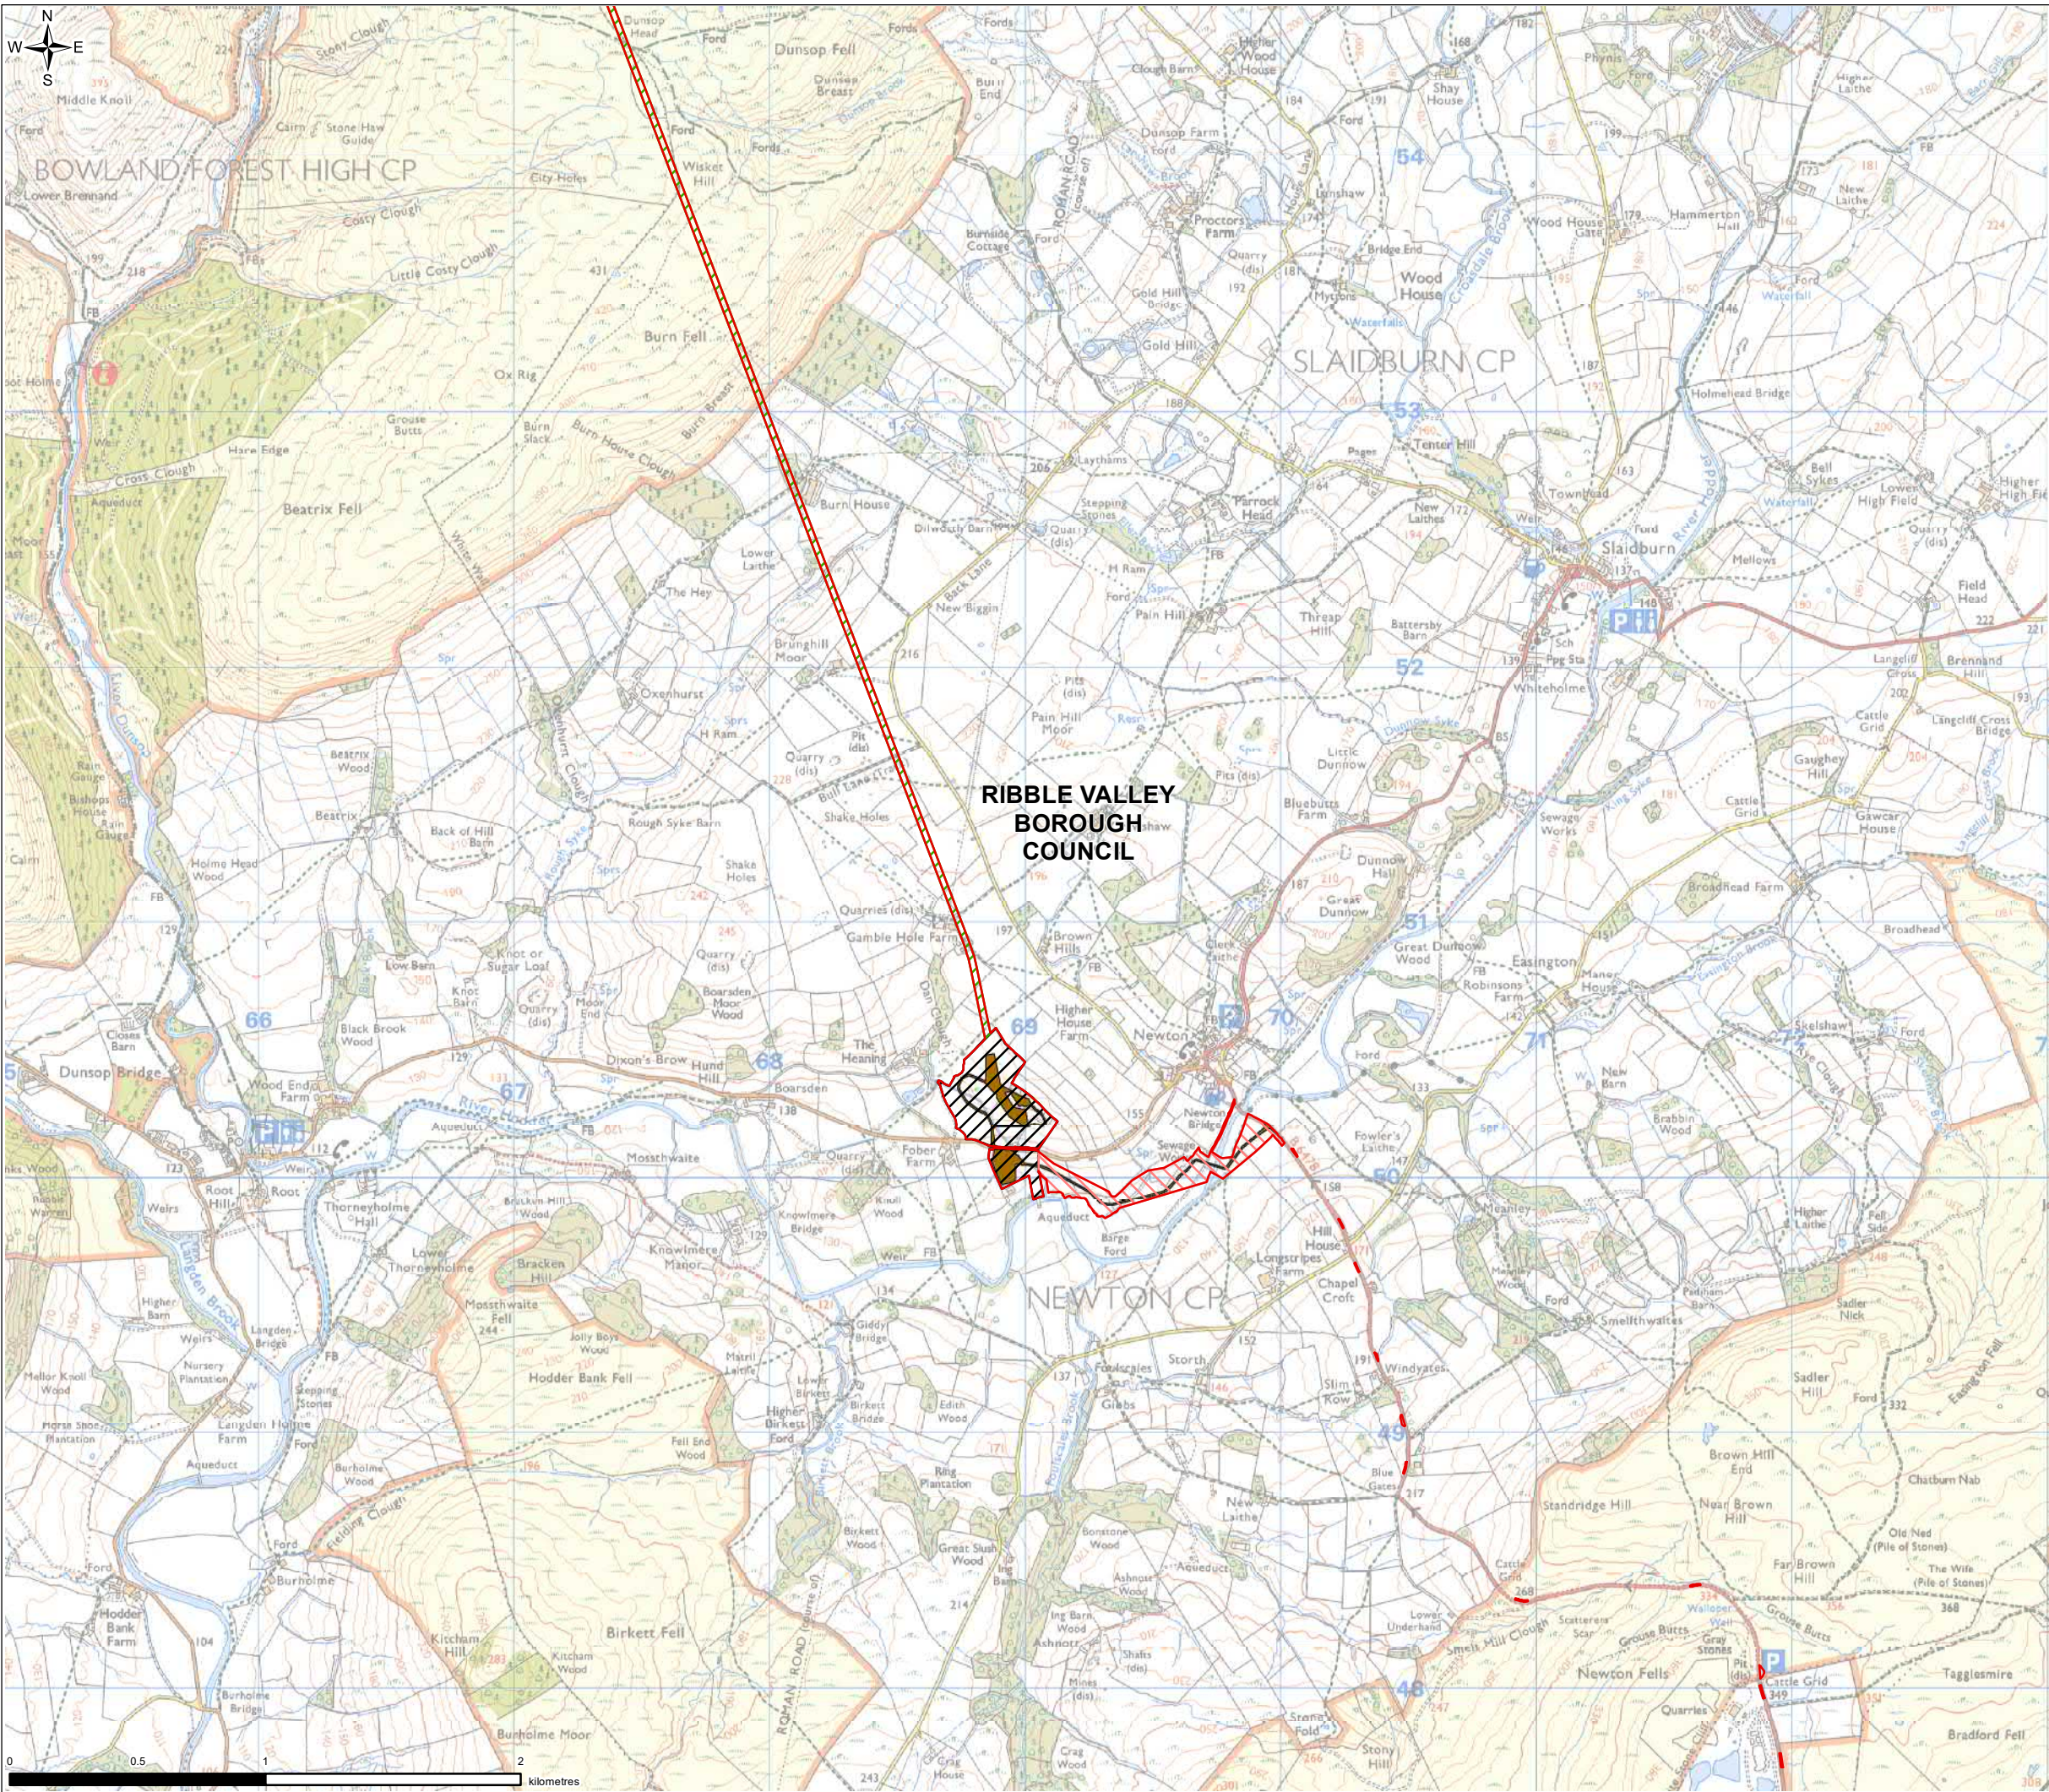

- Legend
- Planning Application Boundary
 - Proposed Construction Access
 - Proposed Construction Compound/Laydown Area
 - Proposed Tunnel Route - Indicative
 - Proposed Core Working Area




0	SP	LH	SH	Initial Issue	4/26/2021
VERSION	AUTH	CHKD	REVD	REASON FOR ISSUE	DATE




UNITED UTILITIES WATER LIMITED
HAWESWATER AQUEDUCT RESILIENCE PROGRAMME
PLANNING APPLICATION BOUNDARY
PROPOSED BOWLAND SECTION
PAGE 4 OF 5

SCALE 1:25,000	SHEET SIZE A3
LCC_RVBC-BO-FIG-003-001B	REVISION 0

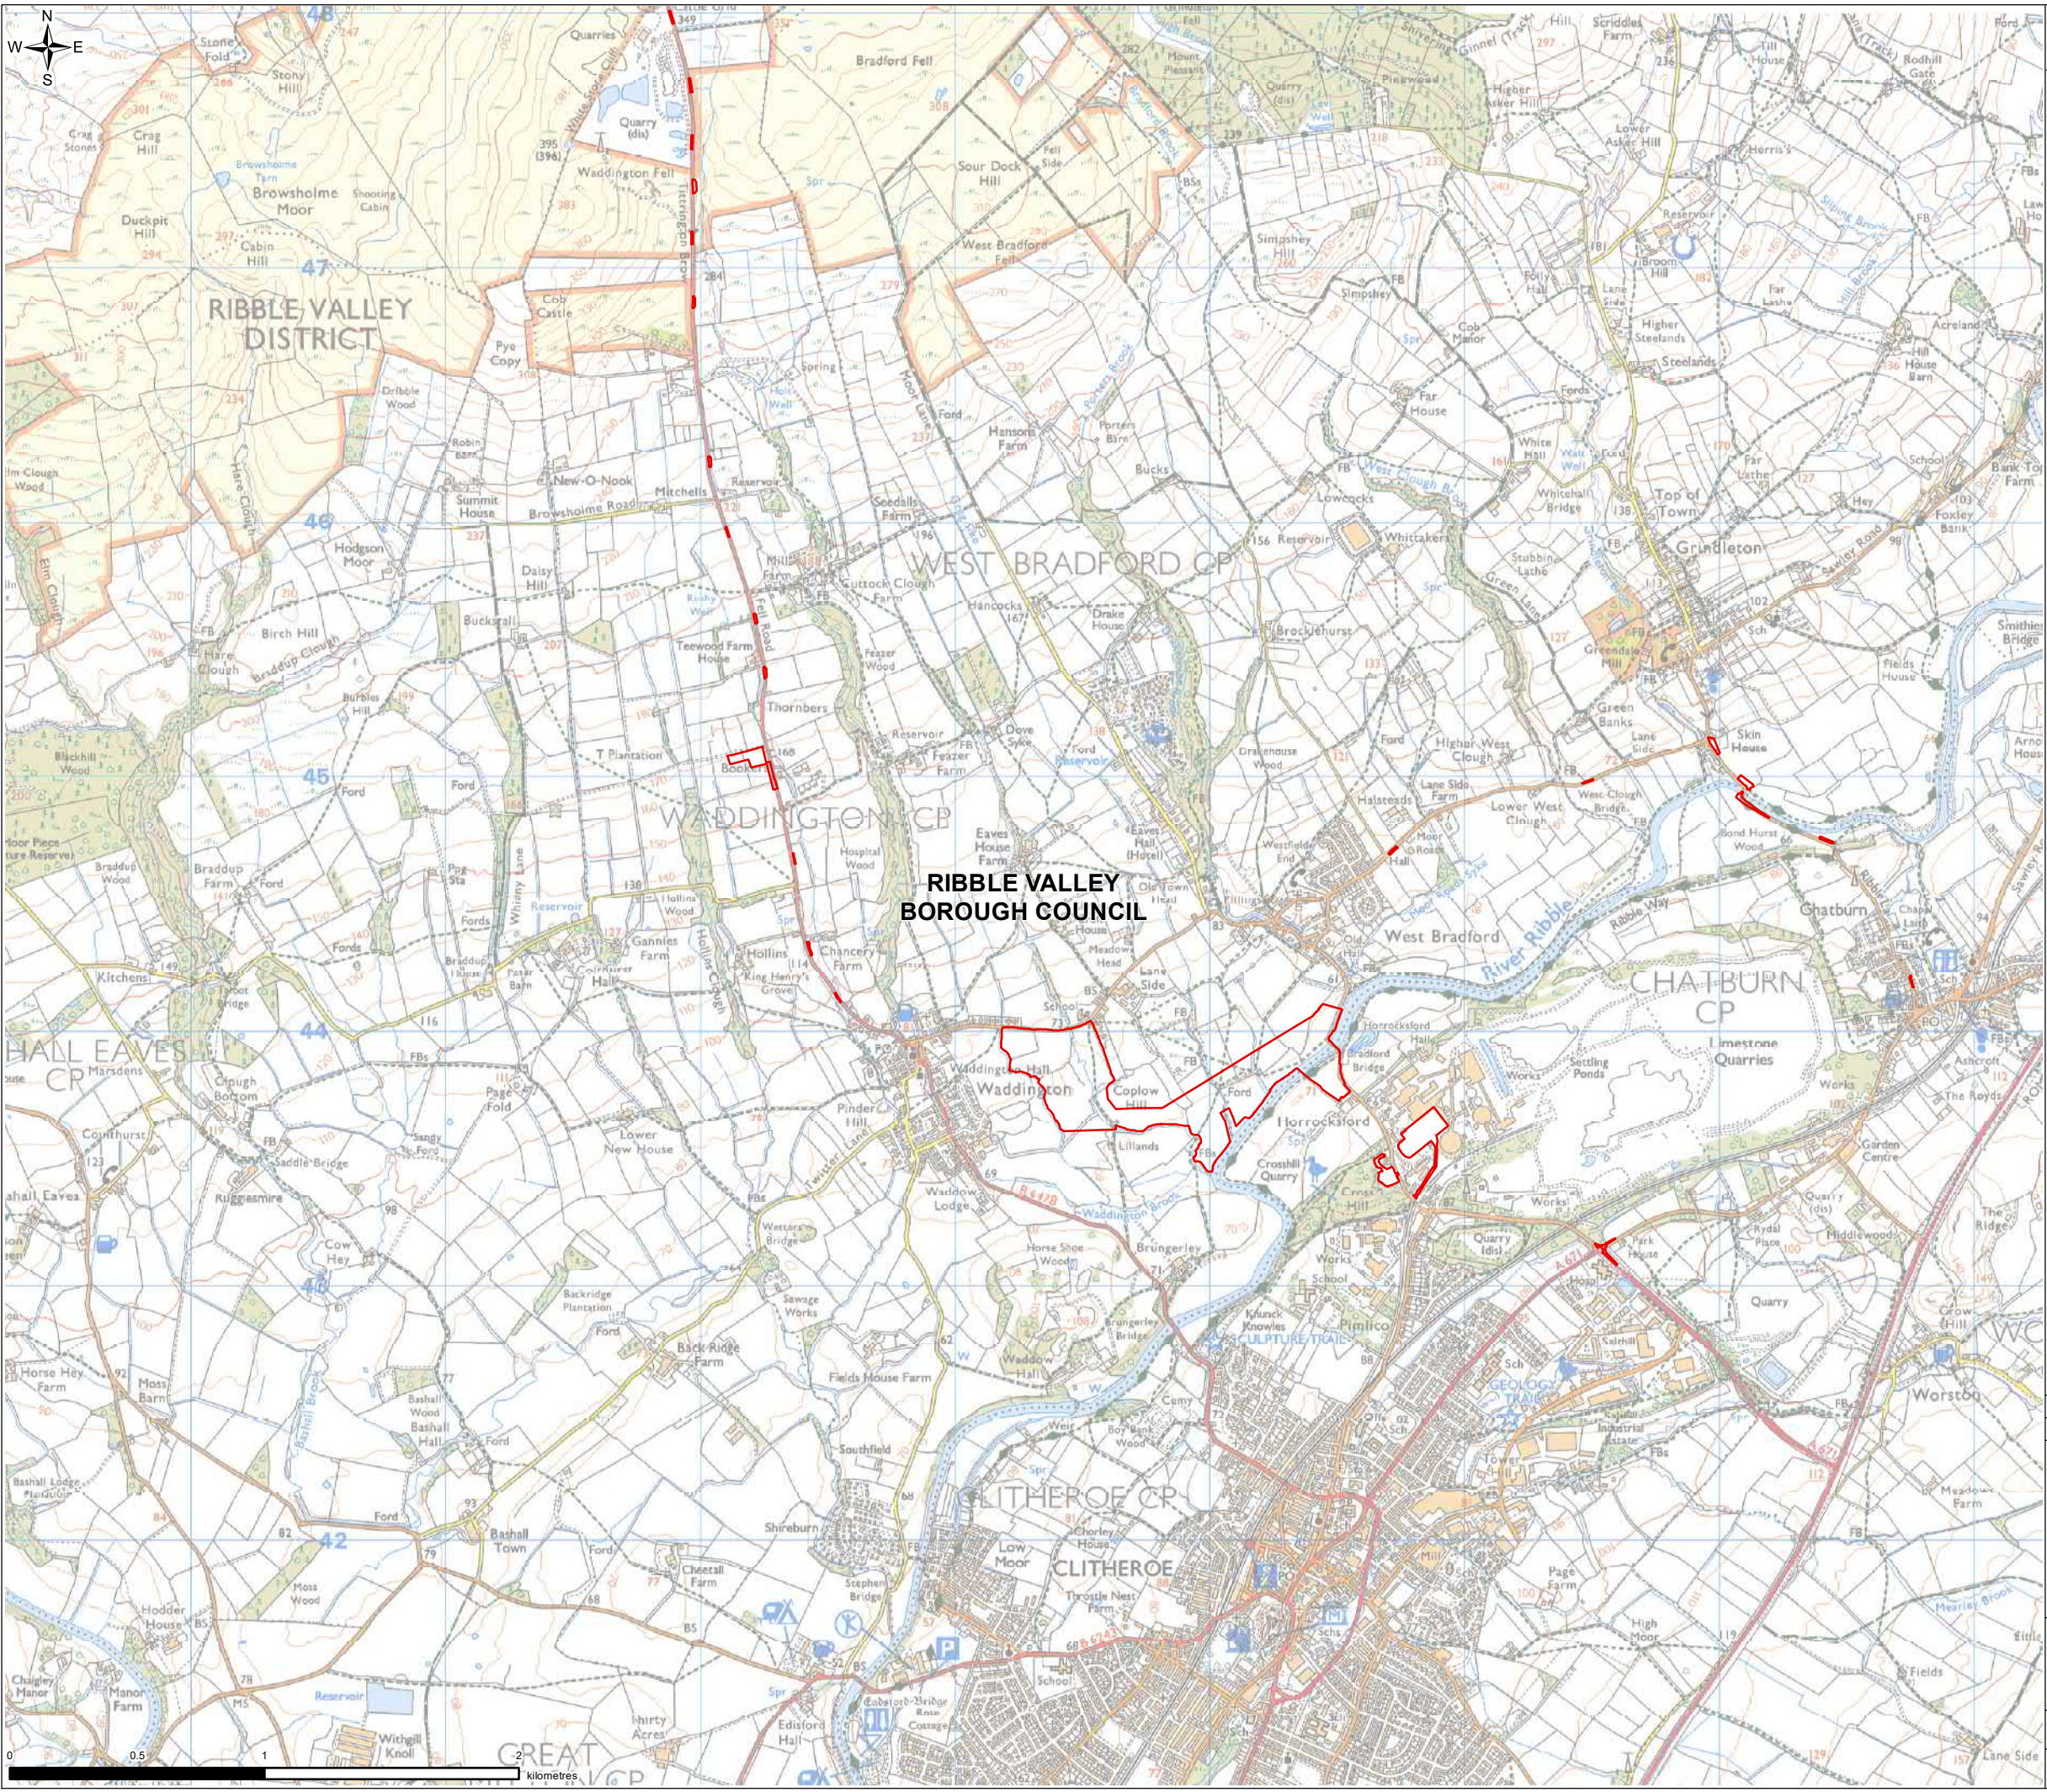

Legend
[Red outline] Planning Application Boundary

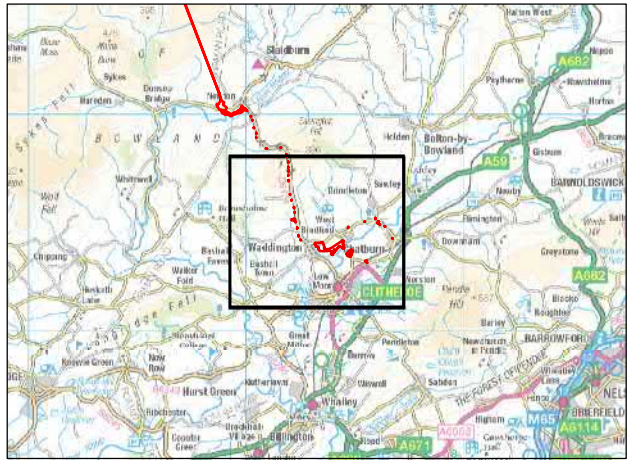

0	SP	LH	SH	Initial Issue	4/26/2021
VERSION	AUTH	CHRD	REVD	REASON FOR ISSUE	DATE



UNITED UTILITIES WATER LIMITED
HAWESWATER AQUEDUCT RESILIENCE PROGRAMME
PLANNING APPLICATION BOUNDARY
PROPOSED BOWLAND SECTION
PAGE 5 OF 5

SCALE 1:25,000	SHEET SIZE A3
DRAWING NUMBER LCC_RVBC-BO-FIG-003-001B	REVISION 0