




FIGURE 6.5

**Notes**  
Tree survey features are prefixed with a 'T', 'G', 'H' or 'W' to identify respective feature type as an individual tree, tree group, hedgerow or woodland. Each survey feature is numbered sequentially from north to south for the full Proposed Programme of Works.  
Plan to be viewed with corresponding AIA and used for planning purposes only. Indicative plan is not to be used for enabling works or construction purposes. Contractor to confirm with local planning authority all tree retention, protection and removal requirements prior to commencement of enabling works.  
Indicative locations of survey features should be site-verified against a full topographical survey of existing stem locations at a later design stage prior to commencement of works.

- Legend**
- Planning Application Boundary
  - Proposed Core Working Area
  - Tree Survey Information**
    - Individual Tree
    - Category A Feature
    - Category B Feature
    - Category C Feature
    - Category U Feature
    - Root Protection Area
    - Outstanding Survey Area
  - RAG Assessment**
    - Trees to be removed/partially removed
    - Trees at risk of removal aiming to retain
    - Trees to be retained with protection measures

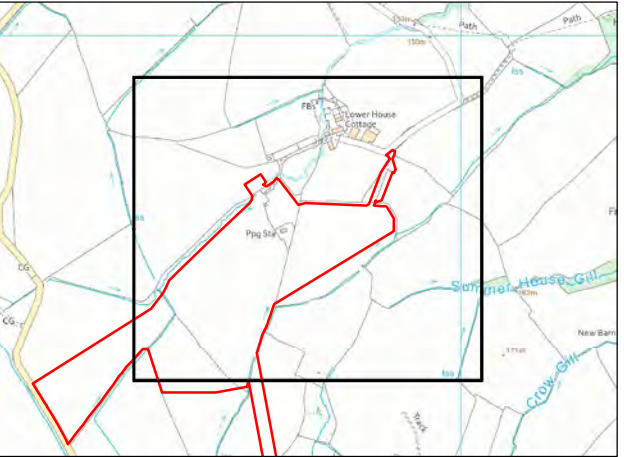


0	SP	DC	MW	Initial Issue	26/02/2021
VERSION	AUTH	CHKD	REVD	REASON FOR ISSUE	DATE



UNITED UTILITIES WATER LIMITED  
HAWESWATER AQUEDUCT RESILIENCE PROGRAMME  
TREE CONSTRAINTS AND ASSESSMENT PLAN  
PAGE 1 OF 5

SCALE 1:2,000	SHEET SIZE A3
DRAWING NUMBER LCC_RVBC-BO-FIG-006-005	REVISION 0

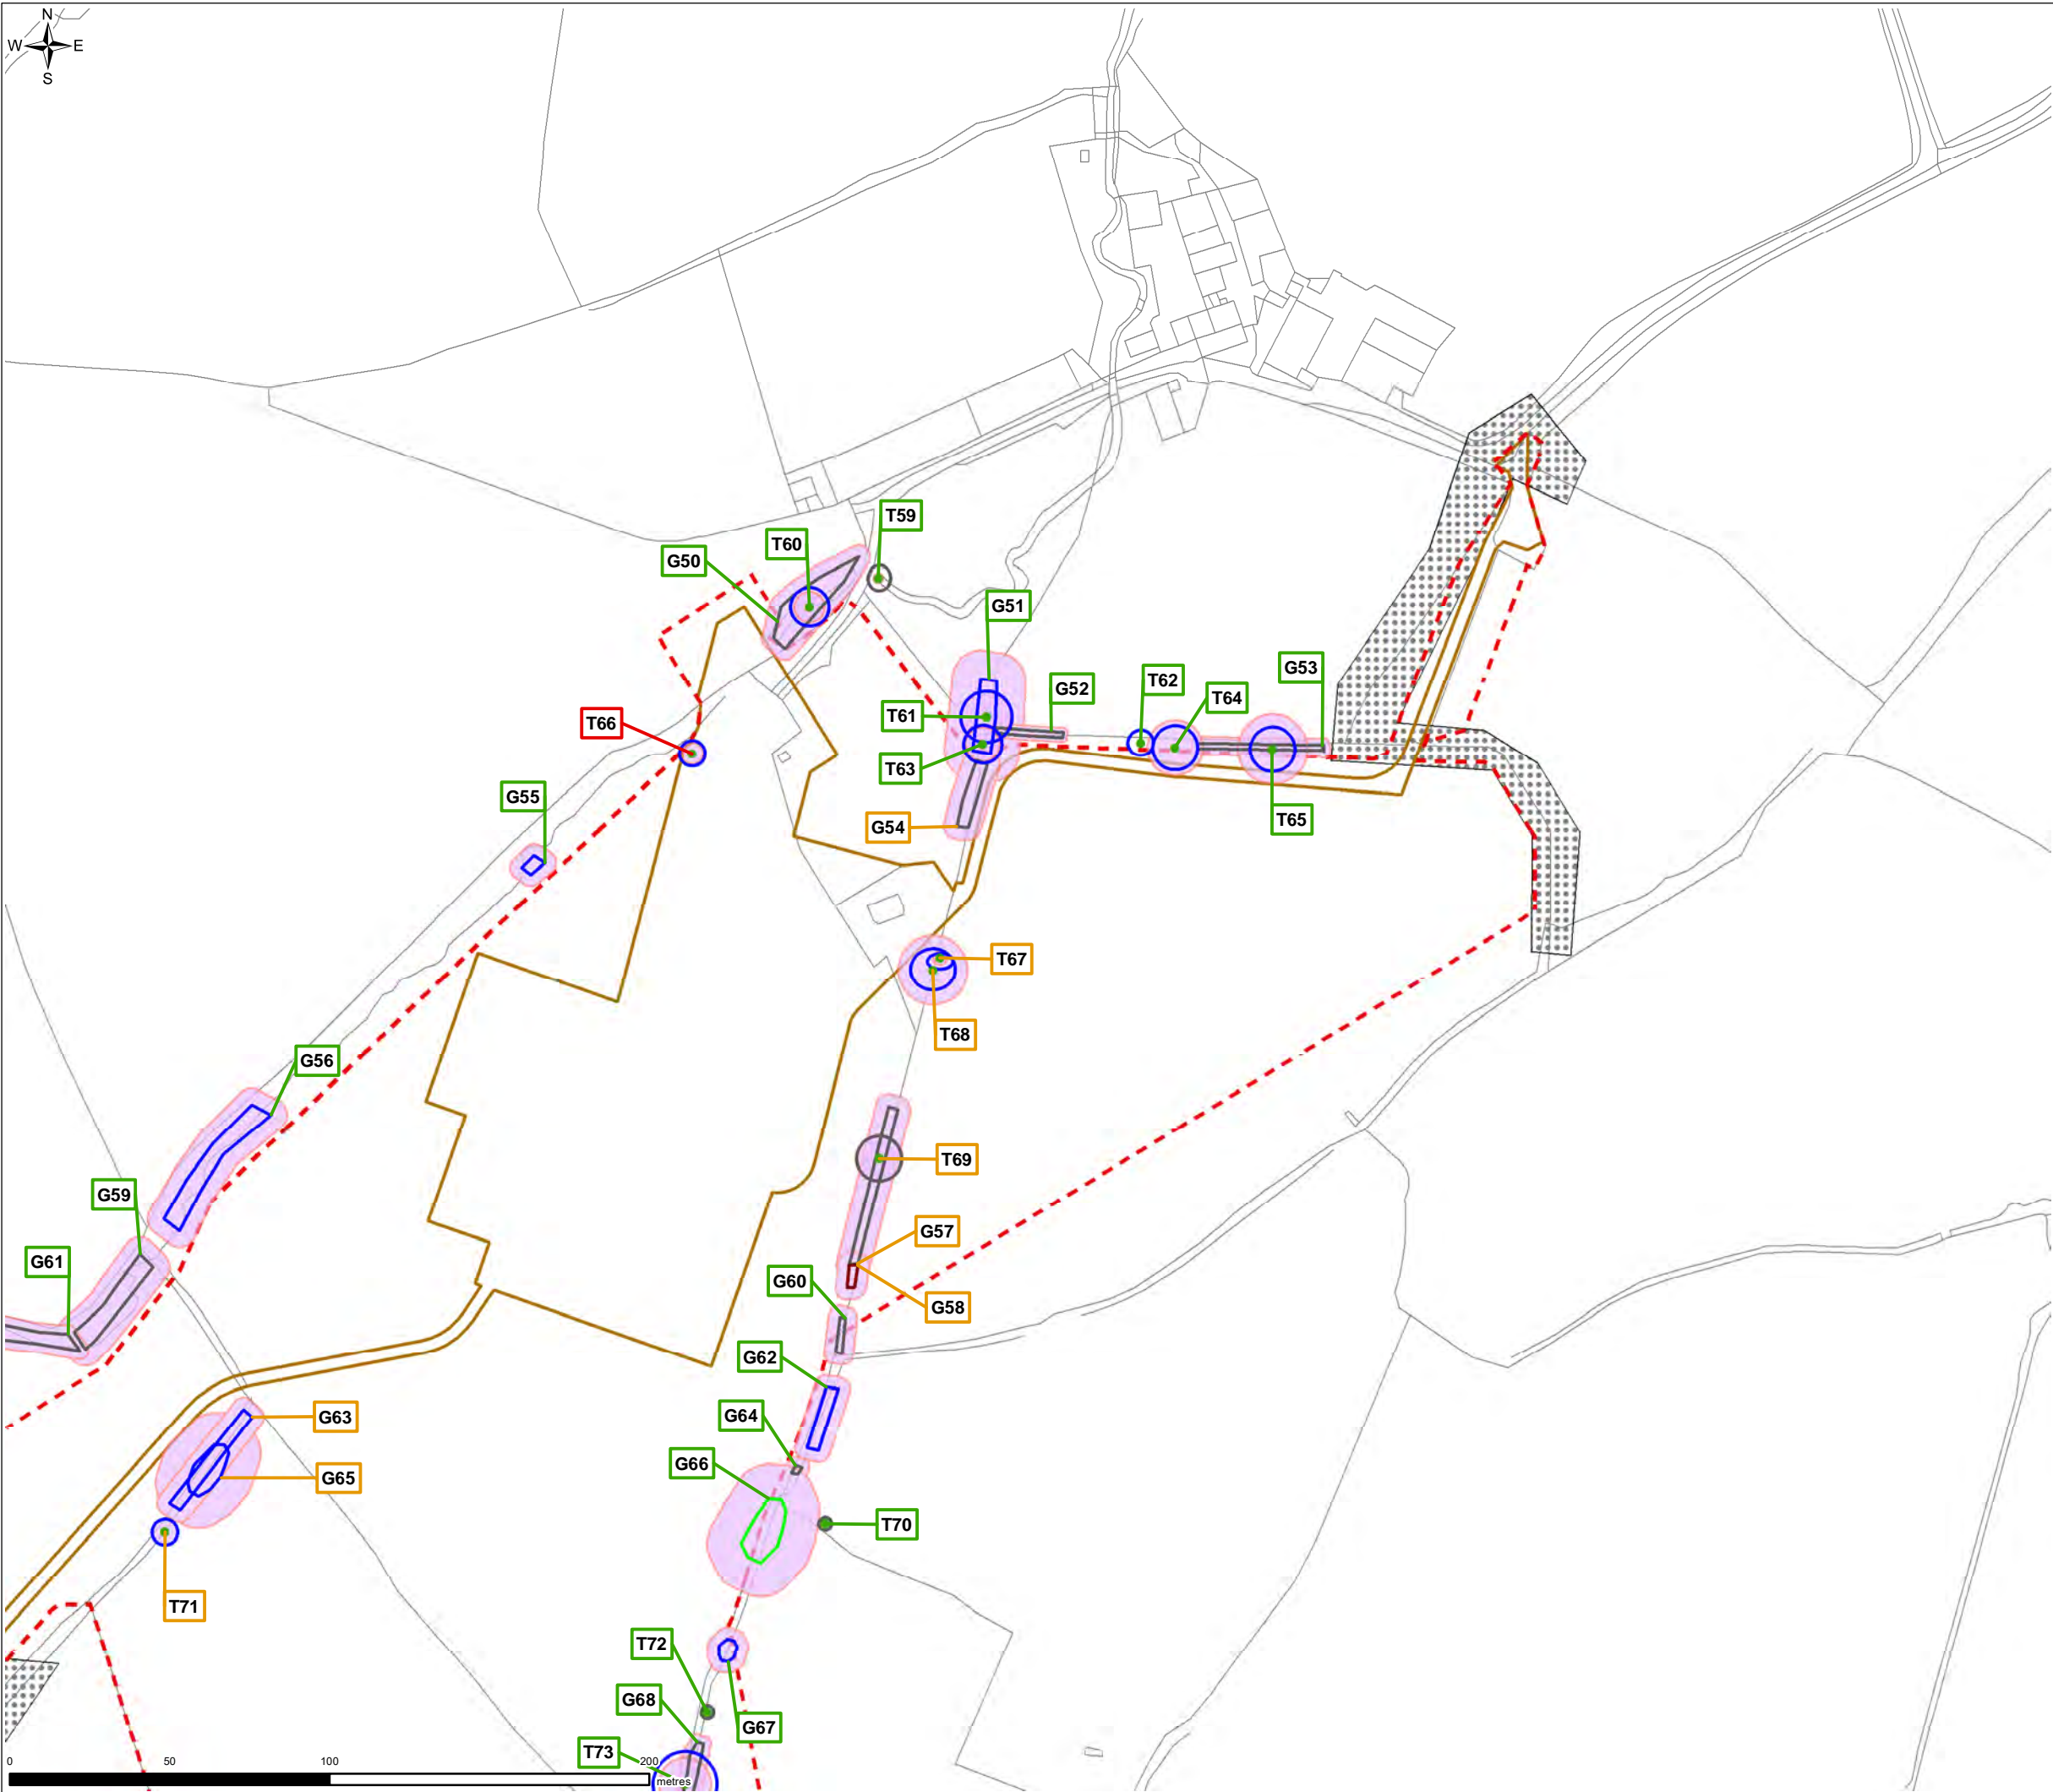




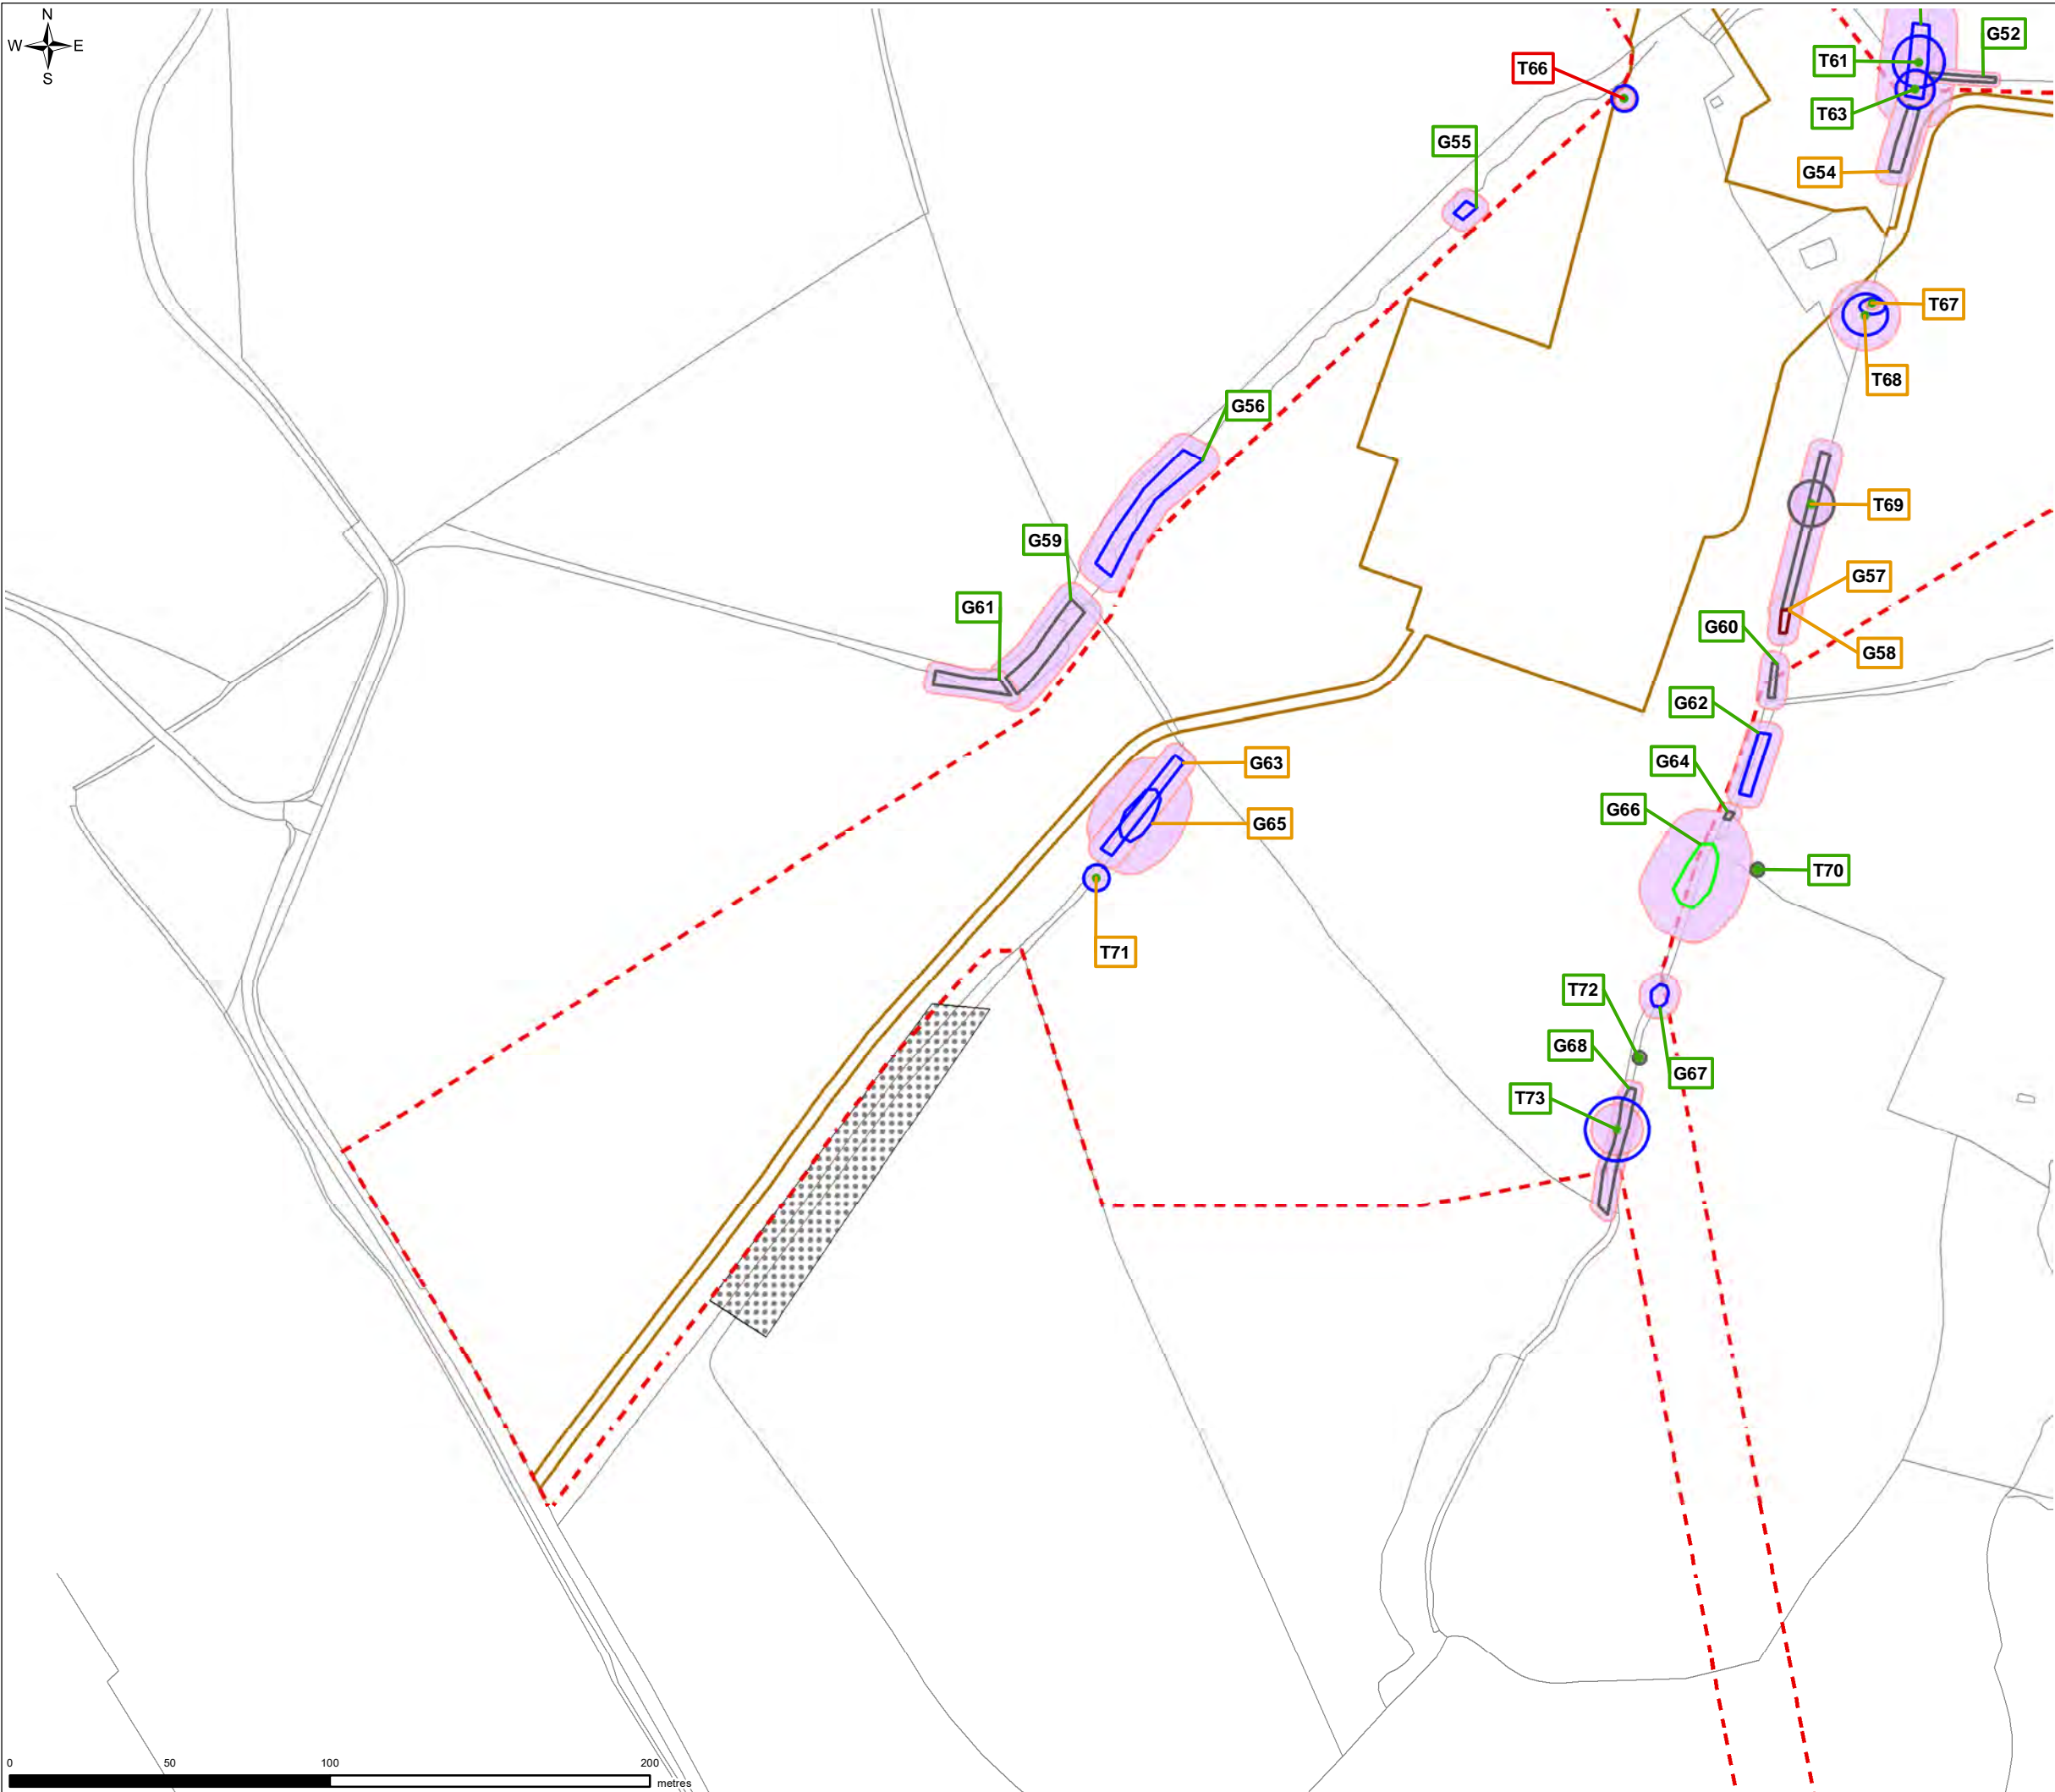



FIGURE 6.5

**Notes**  
Tree survey features are prefixed with a 'T', 'G', 'H' or 'W' to identify respective feature type as an individual tree, tree group, hedgerow or woodland. Each survey feature is numbered sequentially from north to south for the full Proposed Programme of Works.  
Plan to be viewed with corresponding AIA and used for planning purposes only. Indicative plan is not to be used for enabling works or construction purposes. Contractor to confirm with local planning authority all tree retention, protection and removal requirements prior to commencement of enabling works.  
Indicative locations of survey features should be site-verified against a full topographical survey of existing stem locations at a later design stage prior to commencement of works.

- Legend**
- Planning Application Boundary
  - Proposed Core Working Area
  - Tree Survey Information**
    - Individual Tree
    - Category A Feature
    - Category B Feature
    - Category C Feature
    - Category U Feature
    - Root Protection Area
    - Outstanding Survey Area
  - RAG Assessment**
    - Trees to be removed/partially removed
    - Trees at risk of removal aiming to retain
    - Trees to be retained with protection measures

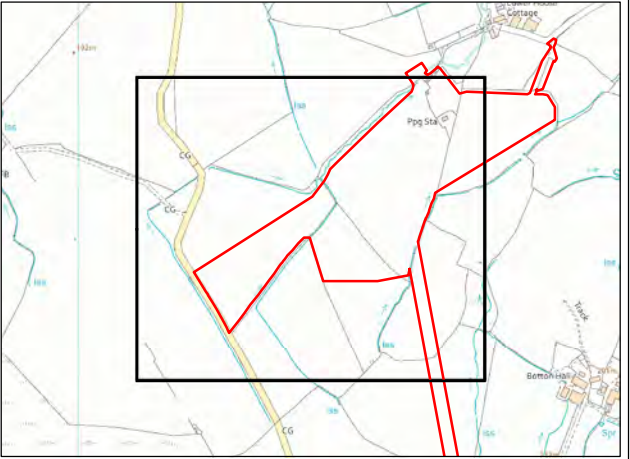

0	SP	DC	MW	Initial Issue	26/02/2021
VERSION	AUTH	CHKD	REVD	REASON FOR ISSUE	DATE
<div> Water for the North West</div>					
UNITED UTILITIES WATER LIMITED HAWESWATER AQUEDUCT RESILIENCE PROGRAMME TREE CONSTRAINTS AND ASSESSMENT PLAN PAGE 2 OF 5					
SCALE 1:2,000					SHEET SIZE A3
DRAWING NUMBER LCC_RVBC-BO-FIG-006-005					REVISION 0



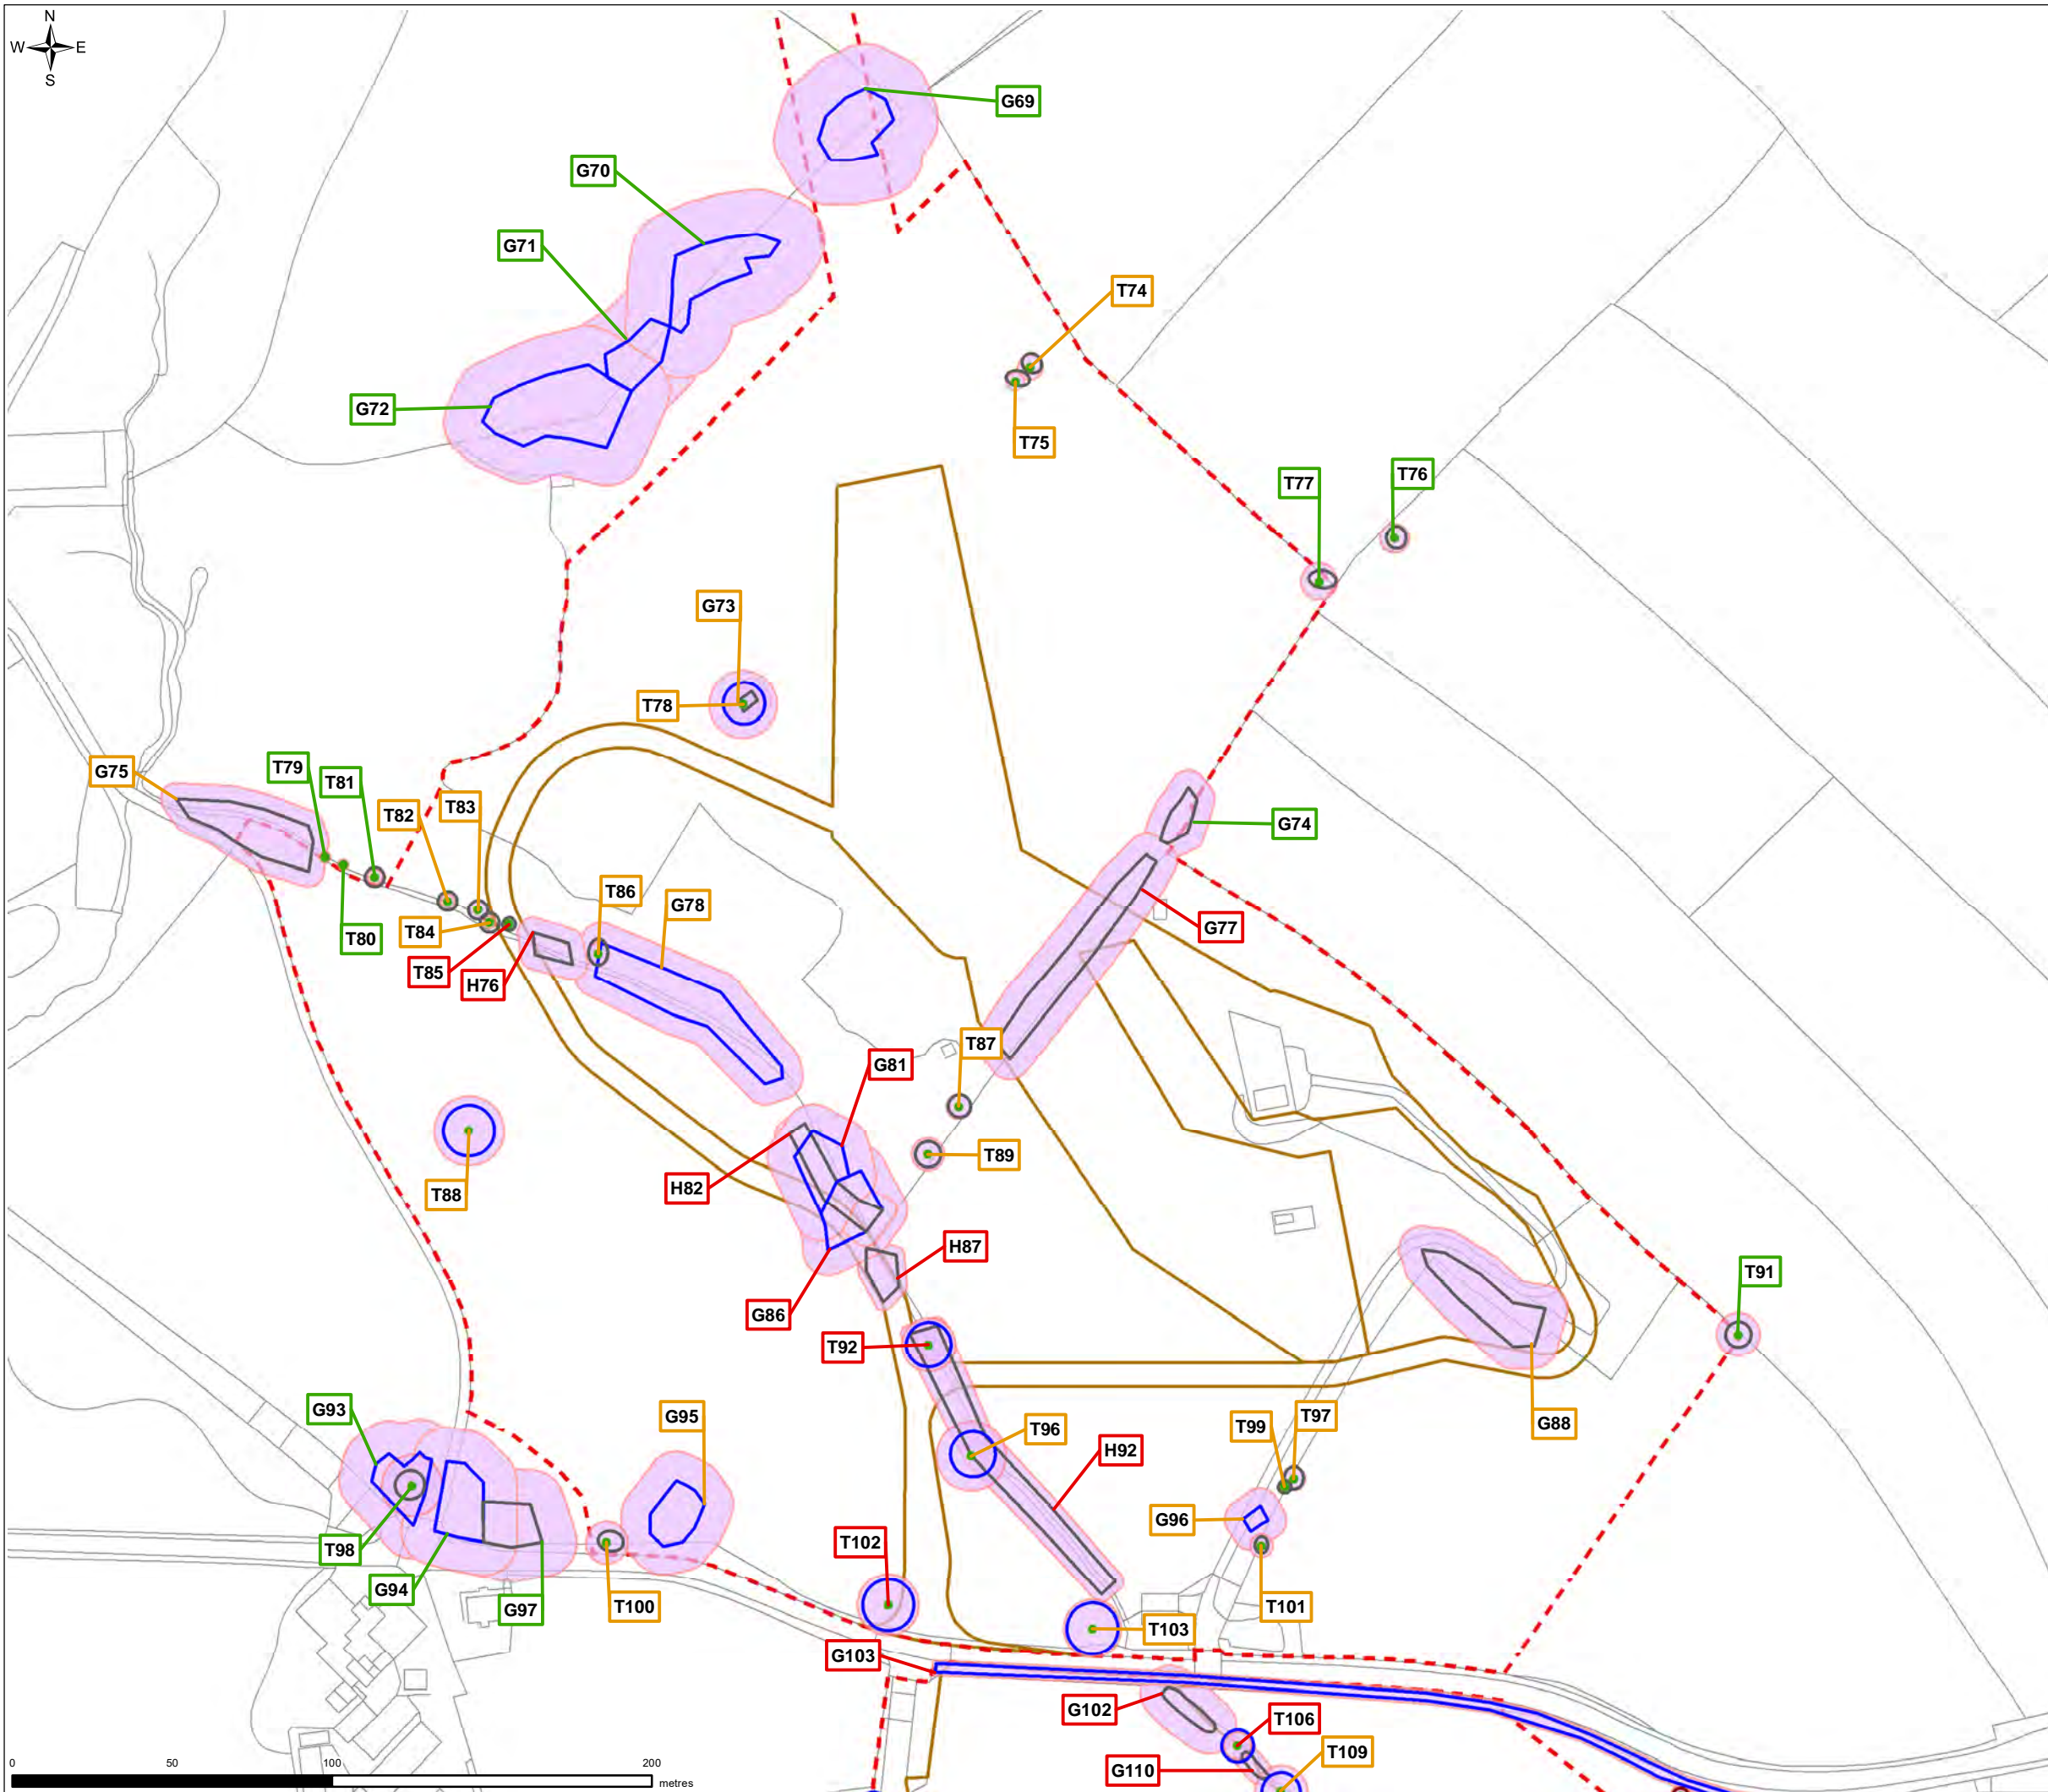
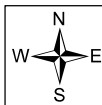


FIGURE 6.5


Notes

Tree survey features are prefixed with a 'T', 'G', 'H' or 'W' to identify respective feature type as an individual tree, tree group, hedgerow or woodland. Each survey feature is numbered sequentially from north to south for the full Proposed Programme of Works.

Plan to be viewed with corresponding AIA and used for planning purposes only. Indicative plan is not to be used for enabling works or construction purposes. Contractor to confirm with local planning authority all tree retention, protection and removal requirements prior to commencement of enabling works.

Indicative locations of survey features should be site-verified against a full topographical survey of existing stem locations at a later design stage prior to commencement of works.

- Legend
- Planning Application Boundary
  - Proposed Core Working Area
  - Tree Survey Information
    - Individual Tree
    - Category A Feature
    - Category B Feature
    - Category C Feature
    - Category U Feature
    - Root Protection Area
  - RAG Assessment
    - Trees to be removed/partially removed
    - Trees at risk of removal aiming to retain
    - Trees to be retained with protection measures

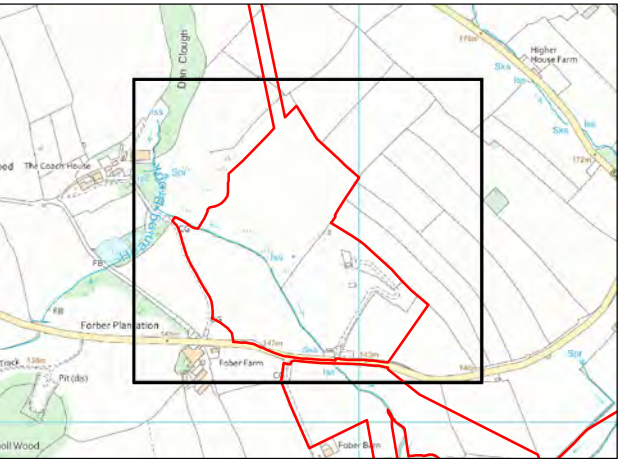

0	SP	DC	MW	Initial Issue	26/02/2021
VERSION	AUTH	CHKD	REVD	REASON FOR ISSUE	DATE



UNITED UTILITIES WATER LIMITED  
HAWESWATER AQUEDUCT RESILIENCE PROGRAMME  
TREE CONSTRAINTS AND ASSESSMENT PLAN  
PAGE 3 OF 5

SCALE 1:2,000	SHEET SIZE A3
DRAWING NUMBER LCC_RVBC-BO-FIG-006-005	REVISION 0



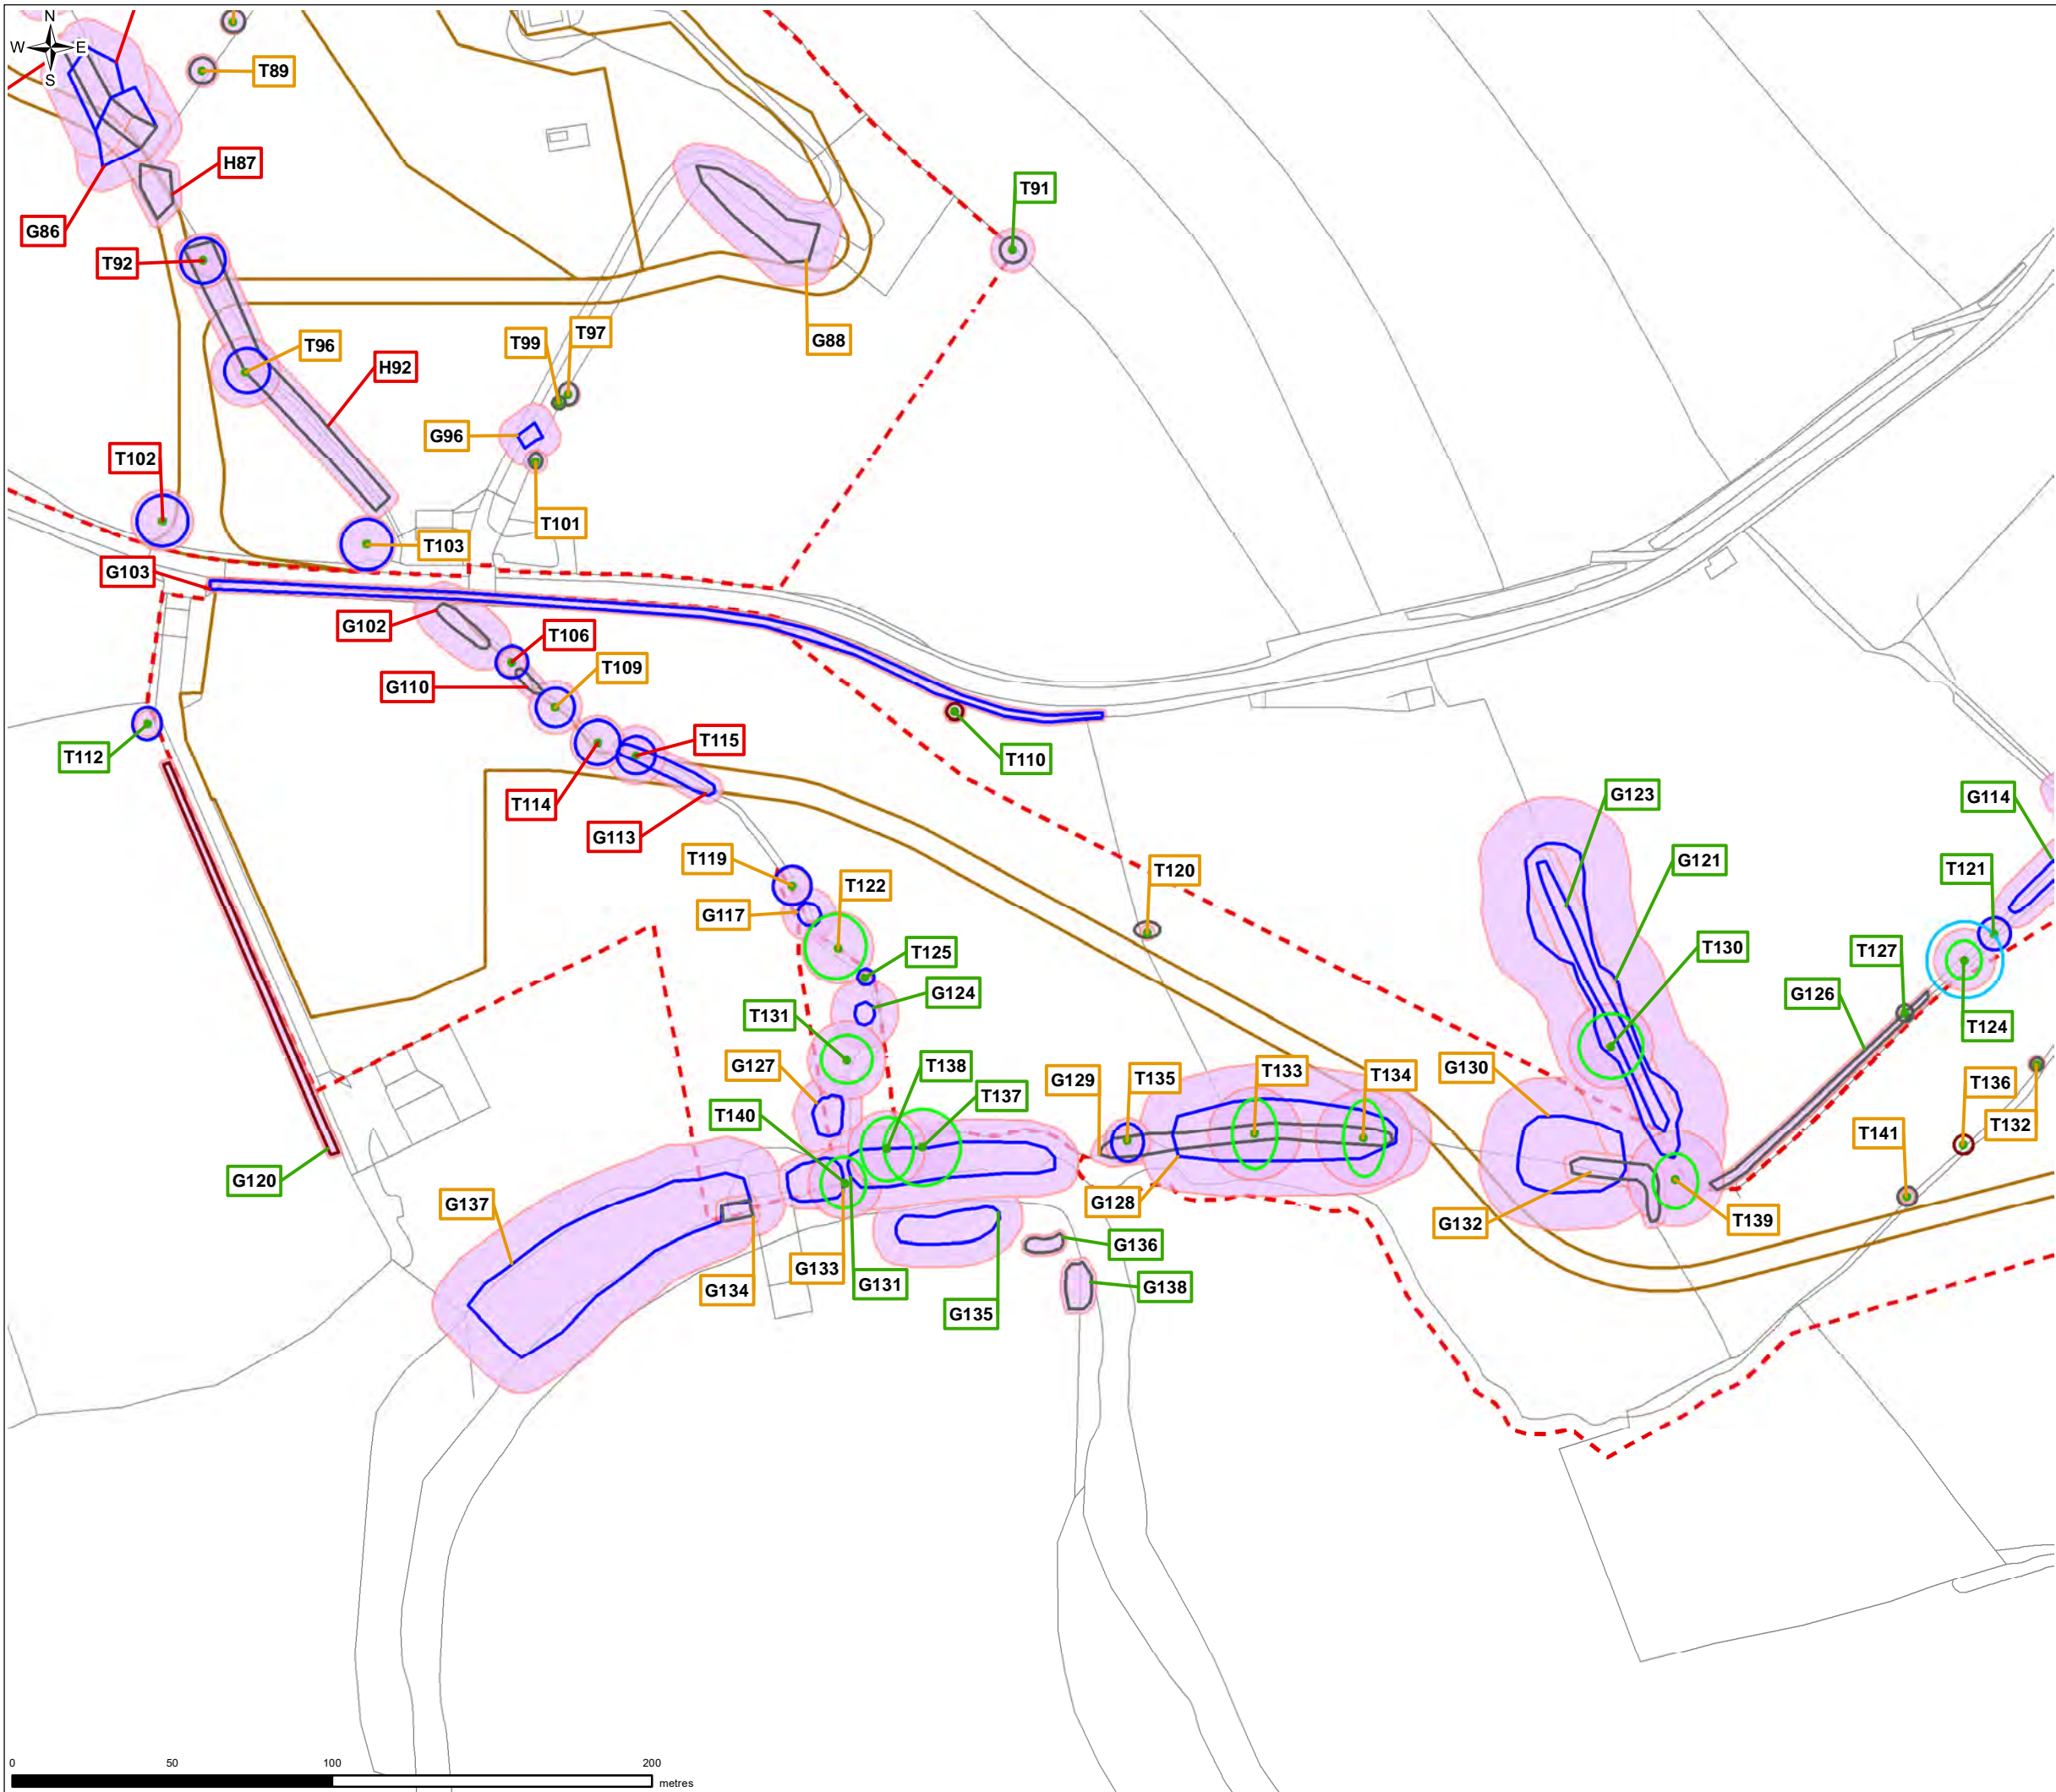


FIGURE 6.5


Notes

Tree survey features are prefixed with a 'T', 'G', 'H' or 'W' to identify respective feature type as an individual tree, tree group, hedgerow or woodland. Each survey feature is numbered sequentially from north to south for the full Proposed Programme of Works.

Plan to be viewed with corresponding AIA and used for planning purposes only. Indicative plan is not to be used for enabling works or construction purposes. Contractor to confirm with local planning authority all tree retention, protection and removal requirements prior to commencement of enabling works.

Indicative locations of survey features should be site-verified against a full topographical survey of existing stem locations at a later design stage prior to commencement of works.

- Legend
- Planning Application Boundary
  - Proposed Core Working Area
  - Tree Survey Information
    - Individual Tree
    - Category A Feature
    - Category B Feature
    - Category C Feature
    - Category U Feature
    - Root Protection Area
    - Standing Advice Buffer Zone
  - RAG Assessment
    - Trees to be removed/partially removed
    - Trees at risk of removal aiming to retain
    - Trees to be retained with protection measures

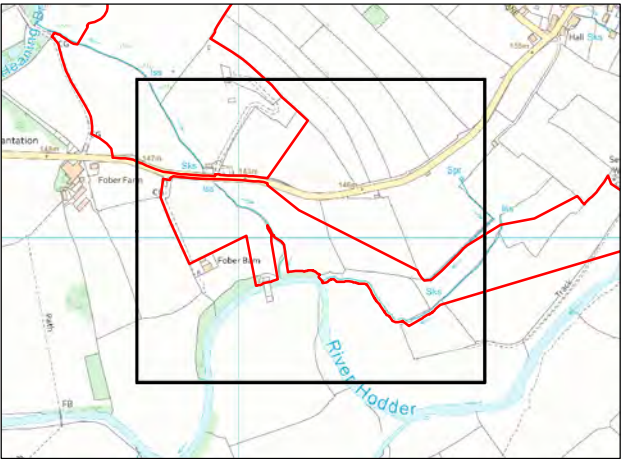

0	SP	DC	MW	Initial Issue	26/02/2021
VERSION	AUTH	CHKD	REVD	REASON FOR ISSUE	DATE



UNITED UTILITIES WATER LIMITED  
HAWESWATER AQUEDUCT RESILIENCE PROGRAMME  
TREE CONSTRAINTS AND ASSESSMENT PLAN  
PAGE 4 OF 5

SCALE 1:2,000	SHEET SIZE A3
DRAWING NUMBER LCC_RVBC-BO-FIG-006-005	REVISION 0



