


Notes

For scheme extents for the Ribble Crossing please refer to drawings ref: 80061155-01-JAC-TR3-97-DR-C-00006 - RIBBLE VALLEY BOROUGH COUNCIL - (BOWLAND) GENERAL ARRANGEMENT- SCHEME EXTENTS (RIVER RIBBLE CROSSING)

- Legend
- Site Red Line Boundary
 - Proposed Indicative Tunnel Route

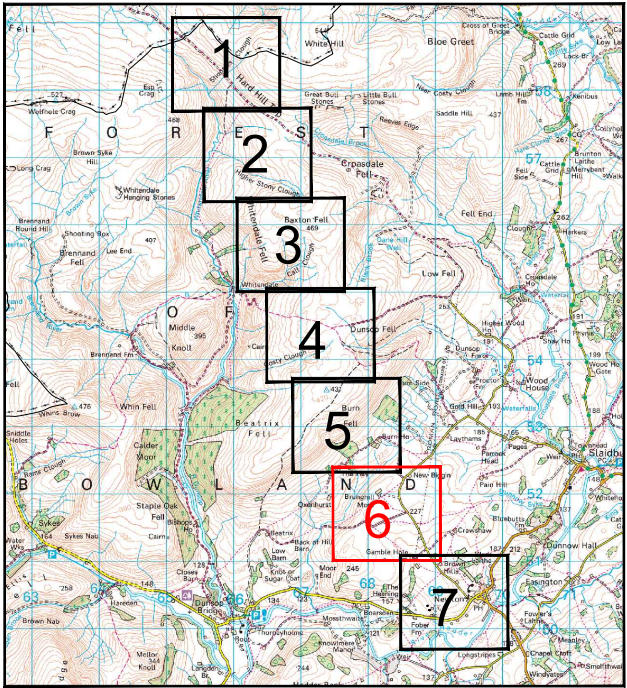

1	ARL	JP	AS	FOR PLANNING	OCT 2021
0	ARL	JP	AS	FINAL ISSUE	MAY 2021
VERSION	AUTH	CHKD	REVD	REASON FOR ISSUE	DATE



UNITED UTILITIES WATER LIMITED
HAWESWATER AQUEDUCT RESILIENCE PROGRAMME
RIBBLE VALLEY BOROUGH COUNCIL (BOWLAND)
GENERAL ARRANGEMENT - SCHEME EXTENTS
SHEET 6 of 7

SCALE 1: 5000	SHEET SIZE A3
DRAWING NUMBER RVBC-BO-APP-004-04_06	REVISION 1