


Notes

For scheme extents for the Ribble Crossing please refer to drawings ref: 80061155-01-JAC-TR3-97-DR-C-00006 - RIBBLE VALLEY BOROUGH COUNCIL - (BOWLAND) GENERAL ARRANGEMENT- SCHEME EXTENTS (RIVER RIBBLE CROSSING)

Legend

- Site Red Line Boundary
- Off Site Highway Improvement Works
- Proposed Indicative Tunnel Route
- Open Cut Area (to accommodate connection to existing UU infrastructure)

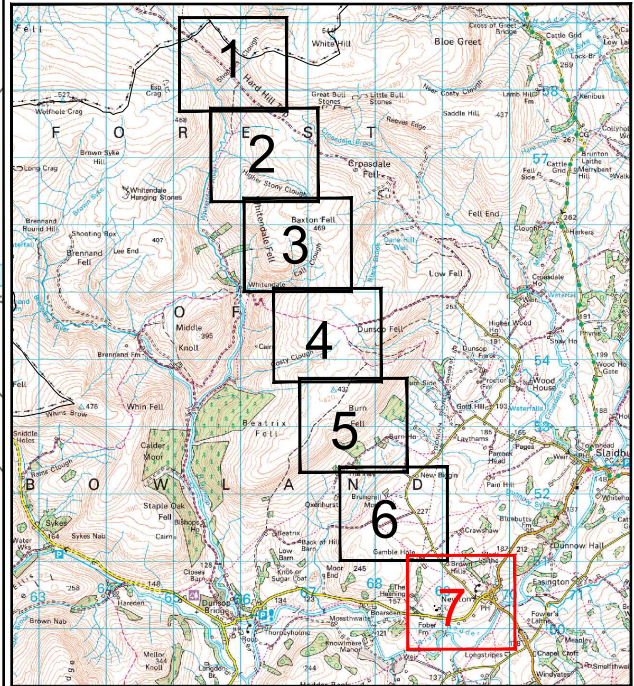

1	ARL	JP	AS	FOR PLANNING	OCT 2021
0	ARL	JP	AS	FINAL ISSUE	MAY 2021
VERSION	AUTH	CHKD	REVD	REASON FOR ISSUE	DATE



UNITED UTILITIES WATER LIMITED
HAWESWATER AQUEDUCT RESILIENCE PROGRAMME
RIBBLE VALLEY BOROUGH COUNCIL (BOWLAND)
GENERAL ARRANGEMENT - SCHEME EXTENTS
SHEET 7 of 7

SCALE 1: 5000	SHEET SIZE A3
DRAWING NUMBER RVBC-BO-APP-004-04_07	REVISION 1