



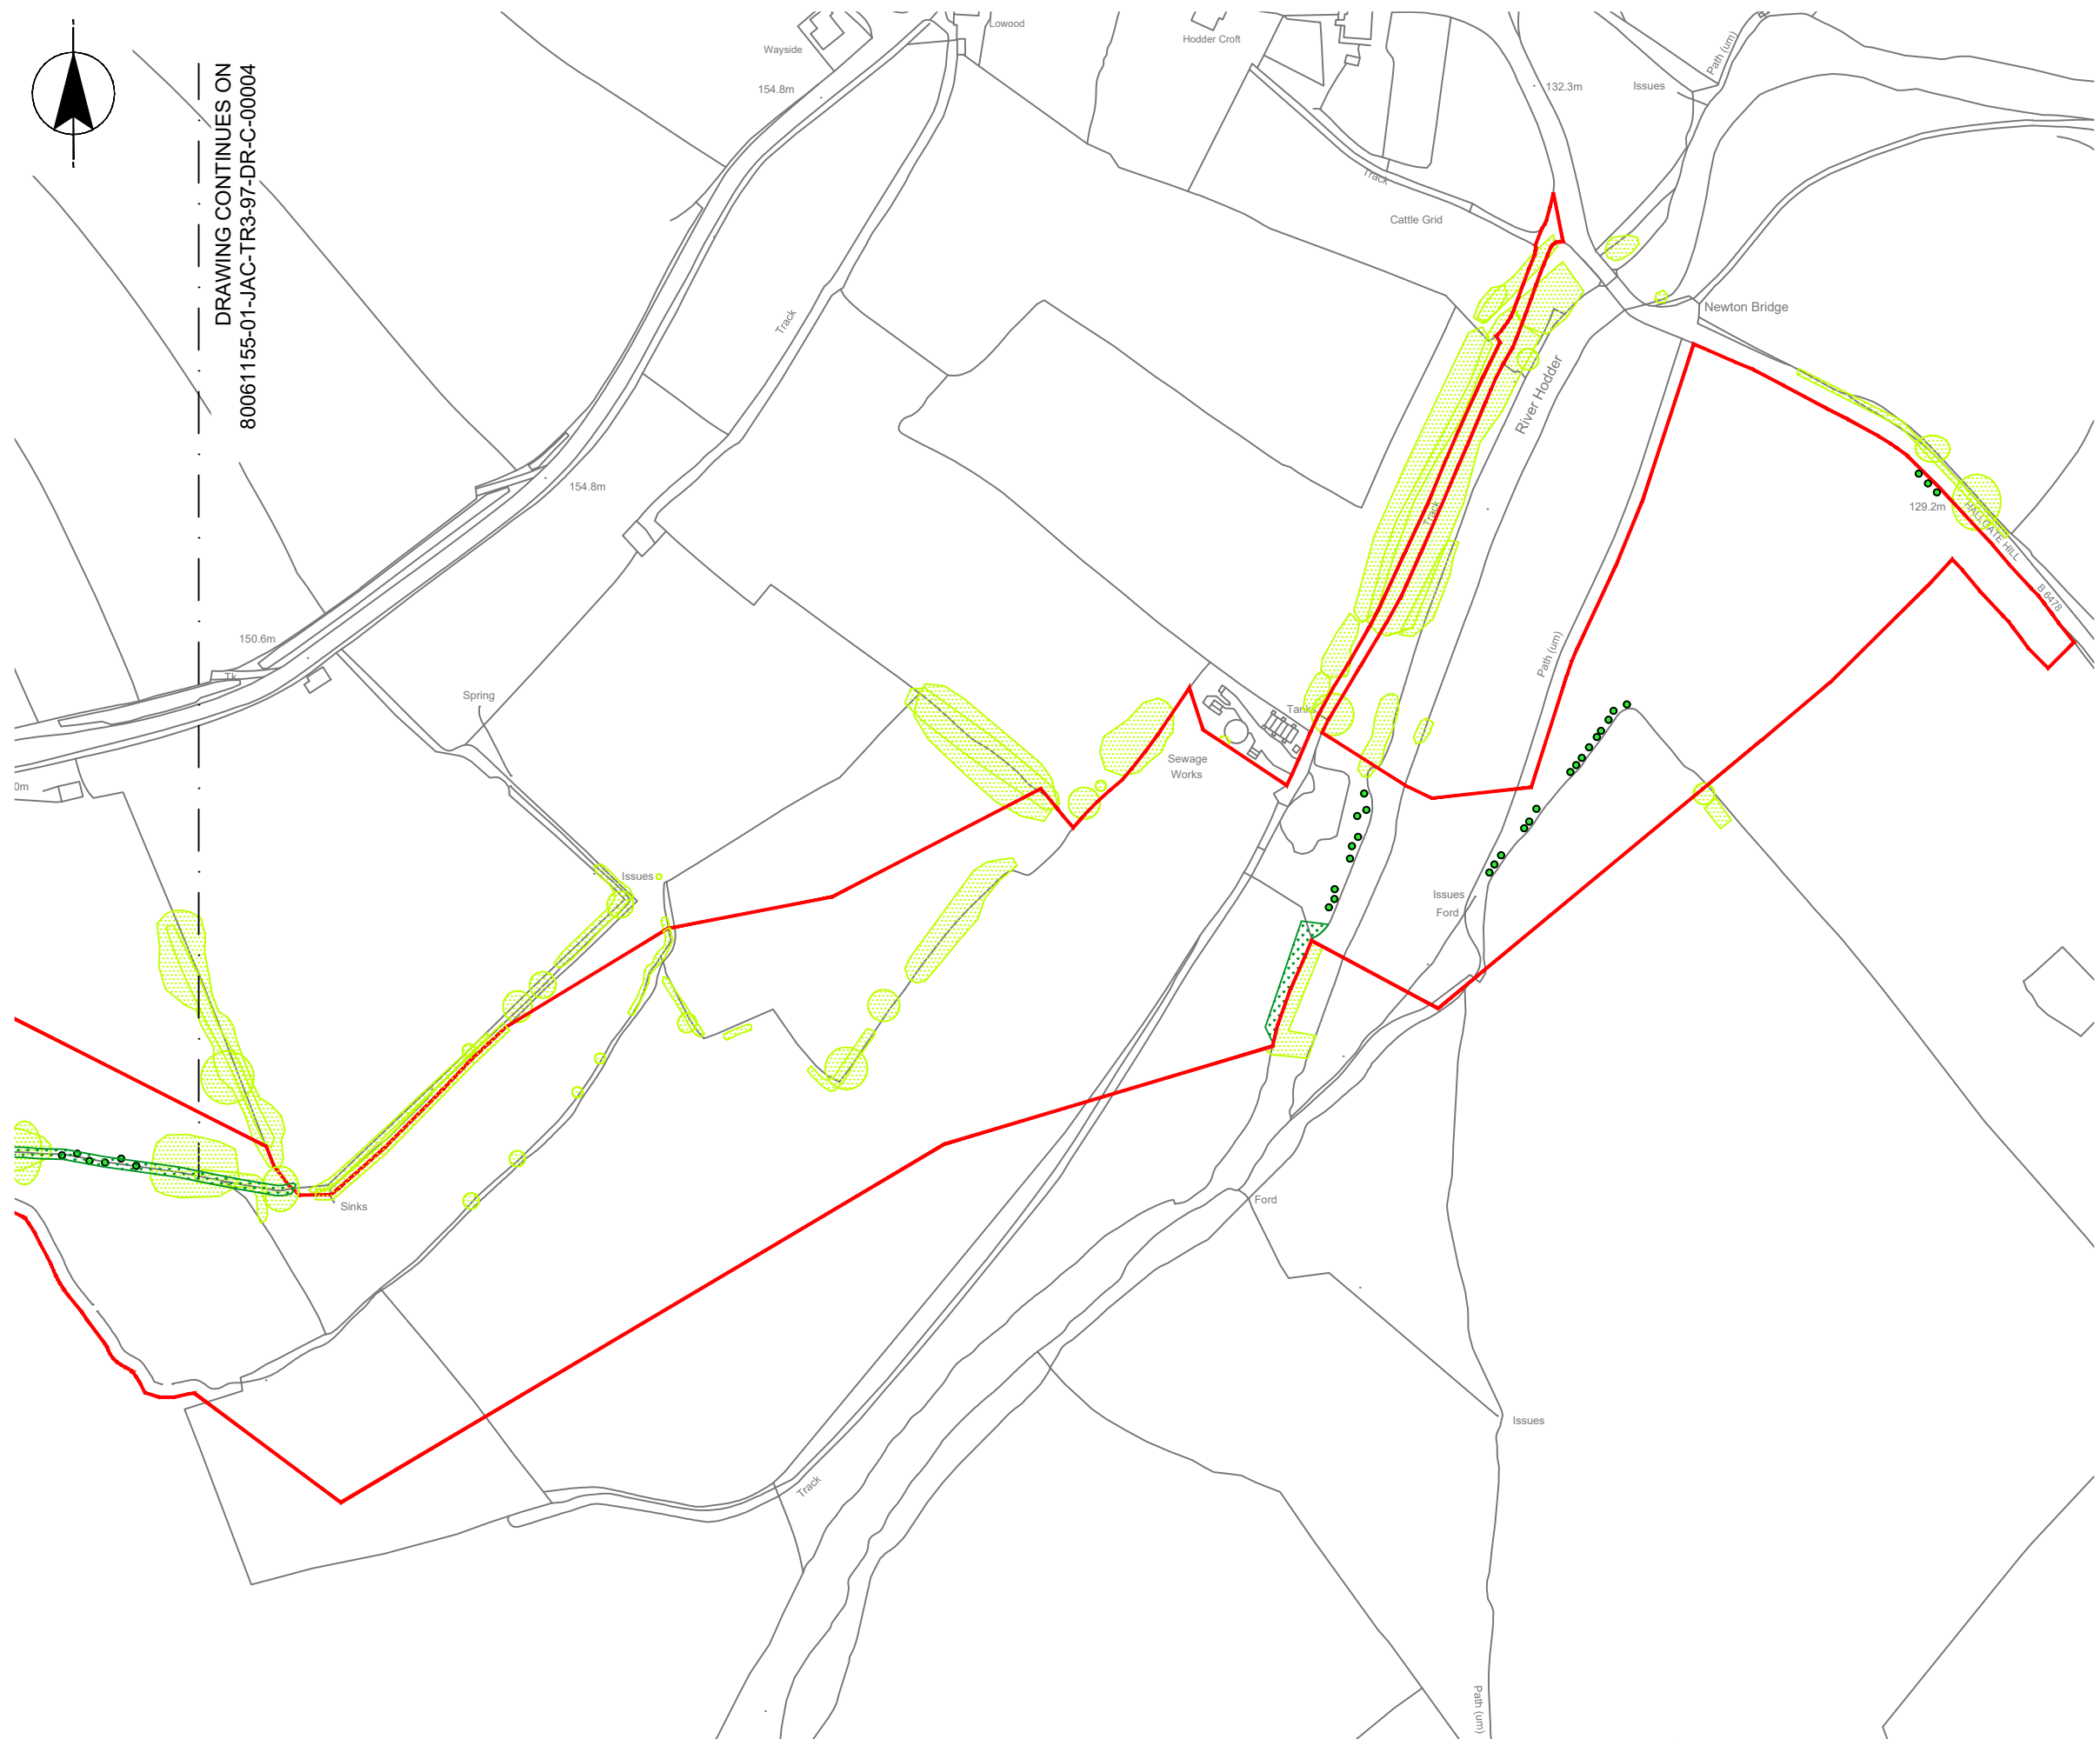

DRAWING CONTINUES ON
80061155-01-JAC-TR3-97-DR-C-00004

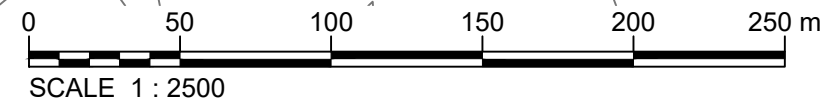

SITE LAYOUT
(SCALE 1:2500)



- NOTES**
1. ALL DIMENSIONS AND LEVELS IN METRES AOD UNLESS NOTED OTHERWISE.
 2. REFER TO THE ENVIRONMENTAL MASTERPLAN FOR DETAILS OF ARBORICULTURAL IMPACTS INCLUDING PROPOSED REMOVALS.
 3. ALL BOUNDARY FEATURES SUCH AS FENCES ARE TO BE REINSTATED.

- REFERENCES**
- NEWTON COMPOUND VALVE HOUSE BUILDING (80061155-01-UU-TR3-XX-DR-C-00061)
 - PROPOSED TYPICAL RAISED CHAMBER DETAIL (80061155-01-UU-TR3-XX-DR-C-00063)
 - PROPOSED FENCING AND GATE DETAIL (80061155-01-UU-TR3-XX-DR-C-00065)
 - ENVIRONMENTAL MASTERPLAN (2 OF 4, LCC_RVBC-BO-FIG-020-001)

OS MAP REFERENCE
SD6850

- LEGEND**
- SITE APPLICATION BOUNDARY
 - PUBLIC RIGHT OF WAY
 - PROPOSED STONE ROAD
 - PROPOSED ABOVE GROUND WORKS
 - PROPOSED BELOW GROUND WORKS
 - PROPOSED STOCK-PROOF FENCING
 - PROPOSED STONE HARDSTANDING
 - AREA OF LOCAL GROUND REPROFILING TO CREATE APPROPRIATE LEVELS FOR THE VALVE HOUSE BUILDING COMPOUND AND ACCESS
 - RETAINED WOODLAND/ OTHER VEGETATION
 - PROPOSED WOODLAND/ OTHER VEGETATION INCLUDING HEDGEROW
 - PROPOSED TREE

TO BE REPRODUCED IN COLOUR ONLY

P03.1	---	---	---		---
VERSION	AUTH	CHKD	REVD	REASON FOR ISSUE	DATE
S2	Issued for Information				
SUITABILITY CODE	SUITABILITY DESCRIPTION				



UNITED UTILITIES WATER COMPANY
HAWESWATER AQUEDUCT RESILIENCE PROGRAMME
RIBBLE VALLEY BOROUGH COUNCIL
(BOWLAND SECTION)
PROPOSED PERMANENT SITE LAYOUT-SHEET 2/2
PROPOSED NEWTON IN BOWLAND COMPOUND

SCALE 1:2500	SHEET SIZE A3
DRAWING NUMBER 80061155-01-JAC-TR3-97-DR-C-00011	REVISION P03.1

The copyright of this document, which contains information of a proprietary nature, is vested in United Utilities Water Limited. The content of this document may not be used for purposes other than that for which it has been supplied and may not be reproduced, either wholly or in part, in any way whatsoever. It may not be used by, or its contents divulged to any other person whatsoever without the prior written permission of United Utilities Water Limited. Copyright Acknowledgement: Use of Ordnance Survey map data sanctioned by the controller of H.M. Stationery Office. OS Licence Number 100019326. Crown copyright reserved. Unauthorised production infringes copyright.