



SECTION B-B
(SCALE 1:100)

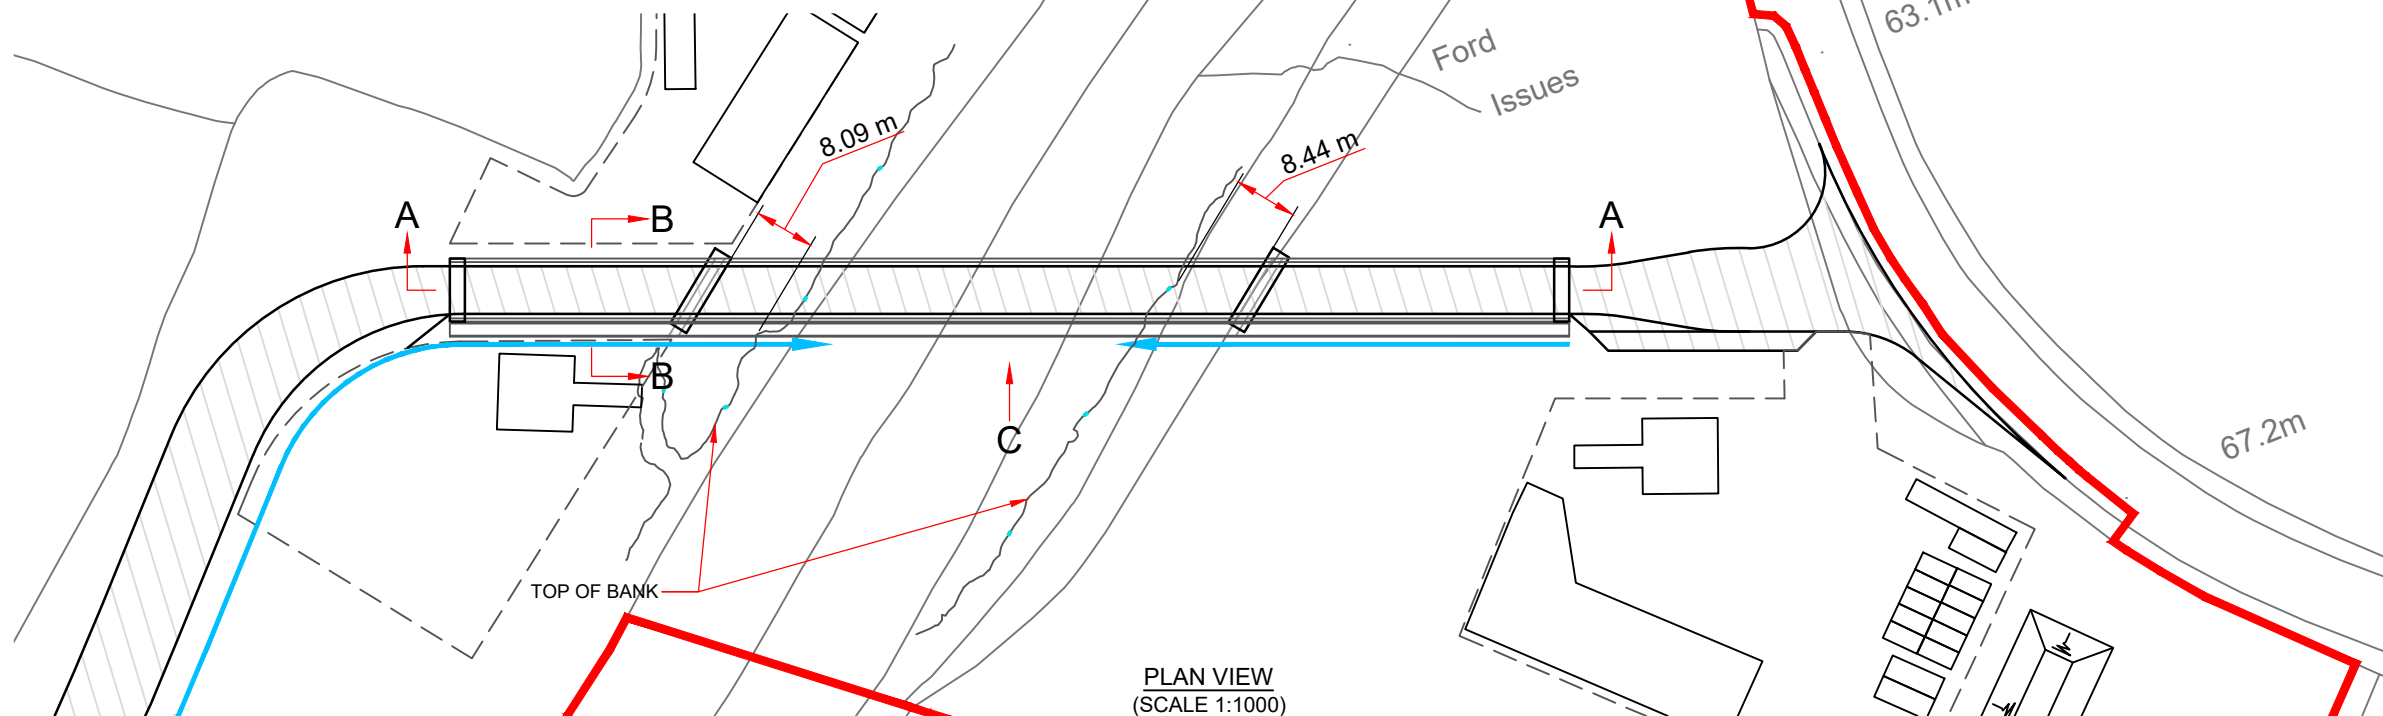


PLAN VIEW
(SCALE 1:1000)

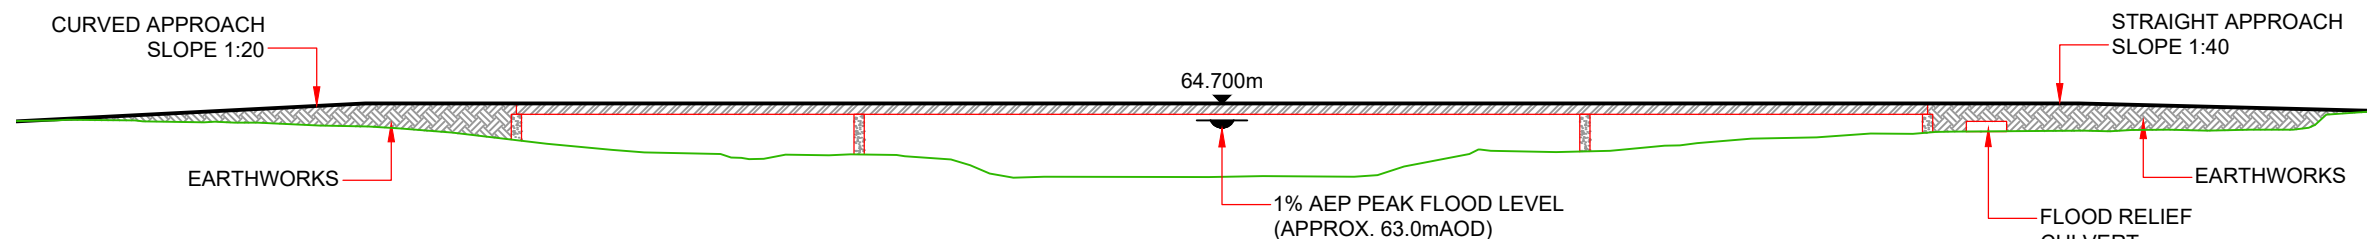

SECTION A-A
(SCALE 1:750)

SS = Standard Shear Panel
 HS = High Shear Panel
 XHS = Extra High Shear Panel
 RXHS = Reinforced Extra High Shear Panel

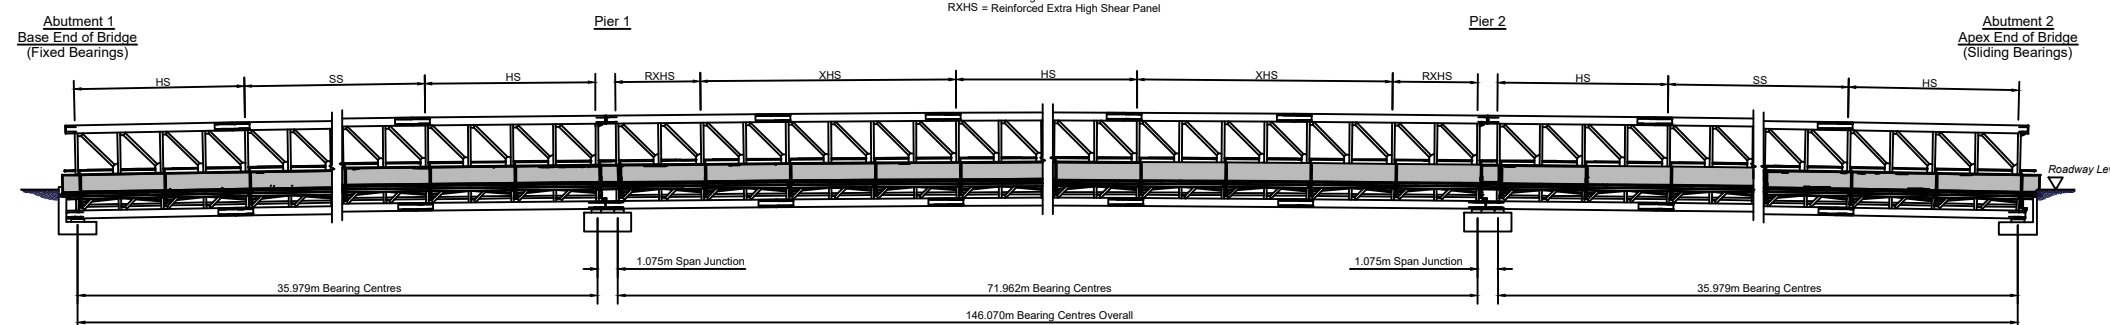

ELEVATION C
(SCALE 1:150)

NOTES

1. ALL DIMENSIONS AND LEVELS IN METRES AOD UNLESS NOTED OTHERWISE.
2. TEMPORARY BRIDGE BASED ON INDICATIVE SUPPLIER INFORMATION (MABEY BRIDGE DRG 24813-24651-MAB-DEL-001-DR-CD-101-P01)

OS MAP REFERENCE

SD7343

LEGEND

- SITE APPLICATION BOUNDARY
- ACCESS ROAD SURFACE WATER DRAINAGE

TO BE REPRODUCED IN COLOUR ONLY

P03	PC	WB	WB	Issued for Planning Application	07/12/21
VERSION	AUTH	CHKD	REVD	REASON FOR ISSUE	DATE
S2		Issued for Information			
SUITABILITY CODE		SUITABILITY DESCRIPTION			



UNITED UTILITIES WATER COMPANY
 HAWESWATER AQUEDUCT RESILIENCE PROGRAMME
 RIBBLE VALLEY BOROUGH COUNCIL
 (BOWLAND SECTION)
 PROPOSED RIBBLE CROSSING BRIDGE
 GENERAL ARRANGEMENT AND ELEVATIONS

SCALE AS SHOWN	SHEET SIZE A3
DRAWING NUMBER 80061155-01-JAC-TR3-97-DR-C-00009	REVISION P03