


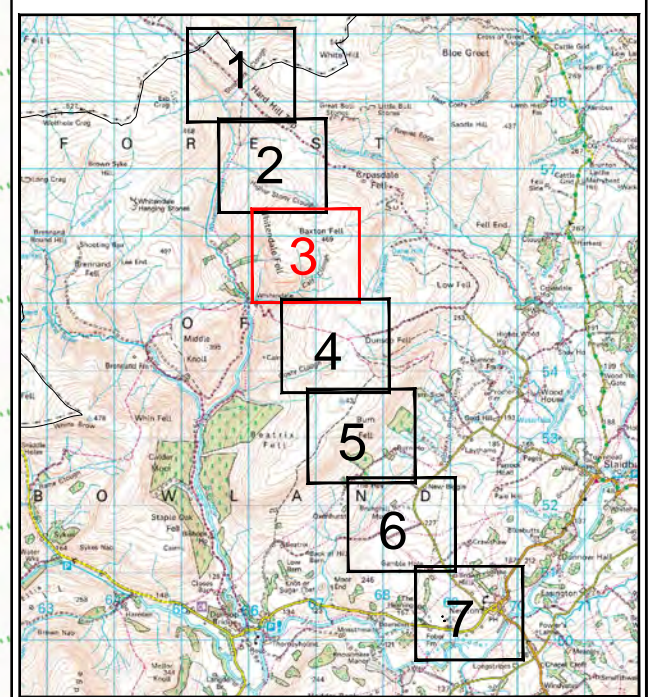

Notes  
 For scheme extents for the Ribble Crossing please refer to drawings ref: 80061155-01-JAC-TR4-97-DR-C-00005 - RIBBLE VALLEY BOROUGH COUNCIL (MARL HILL) GENERAL ARRANGEMENT - SCHEME EXTENTS (RIVER RIBBLE CROSSING).

Legend  
 [Red Line] Site Red Line Boundary  
 [Dashed Yellow Line] Proposed Indicative Tunnel Route



0	ARL	JP	AS	FINAL ISSUE	MAY 2021
VERSION	AUTH	CHKD	REVD	REASON FOR ISSUE	DATE



UNITED UTILITIES WATER LIMITED  
 HAWESWATER AQUEDUCT RESILIENCE PROGRAMME  
 RIBBLE VALLEY BOROUGH COUNCIL (BOWLAND)  
 GENERAL ARRANGEMENT - SCHEME EXTENTS  
 SHEET 3 of 7

SCALE 1: 5000	SHEET SIZE A3
DRAWING NUMBER RVBC-BO-APP-004-04_03	REVISION 0

The copyright of this document, which contains information of a proprietary nature, is vested in United Utilities Water Limited. The content of this document may not be used for purposes other than that for which it has been supplied and may not be reproduced, either wholly or in part, in any way whatsoever. It may not be used by, or its contents divulged to any other person whatsoever without the prior written permission of United Utilities Water Limited.  
 Copyright Acknowledgement: Use of Ordnance Survey map data sanctioned by the controller of H.M. Stationery Office. OS Licence Number 100019326. Crown copyright reserved. Unauthorised production infringes copyright.