


DRAWING CONTINUES ON
80061155-01-JAC-TR3-97-DR-C-00004

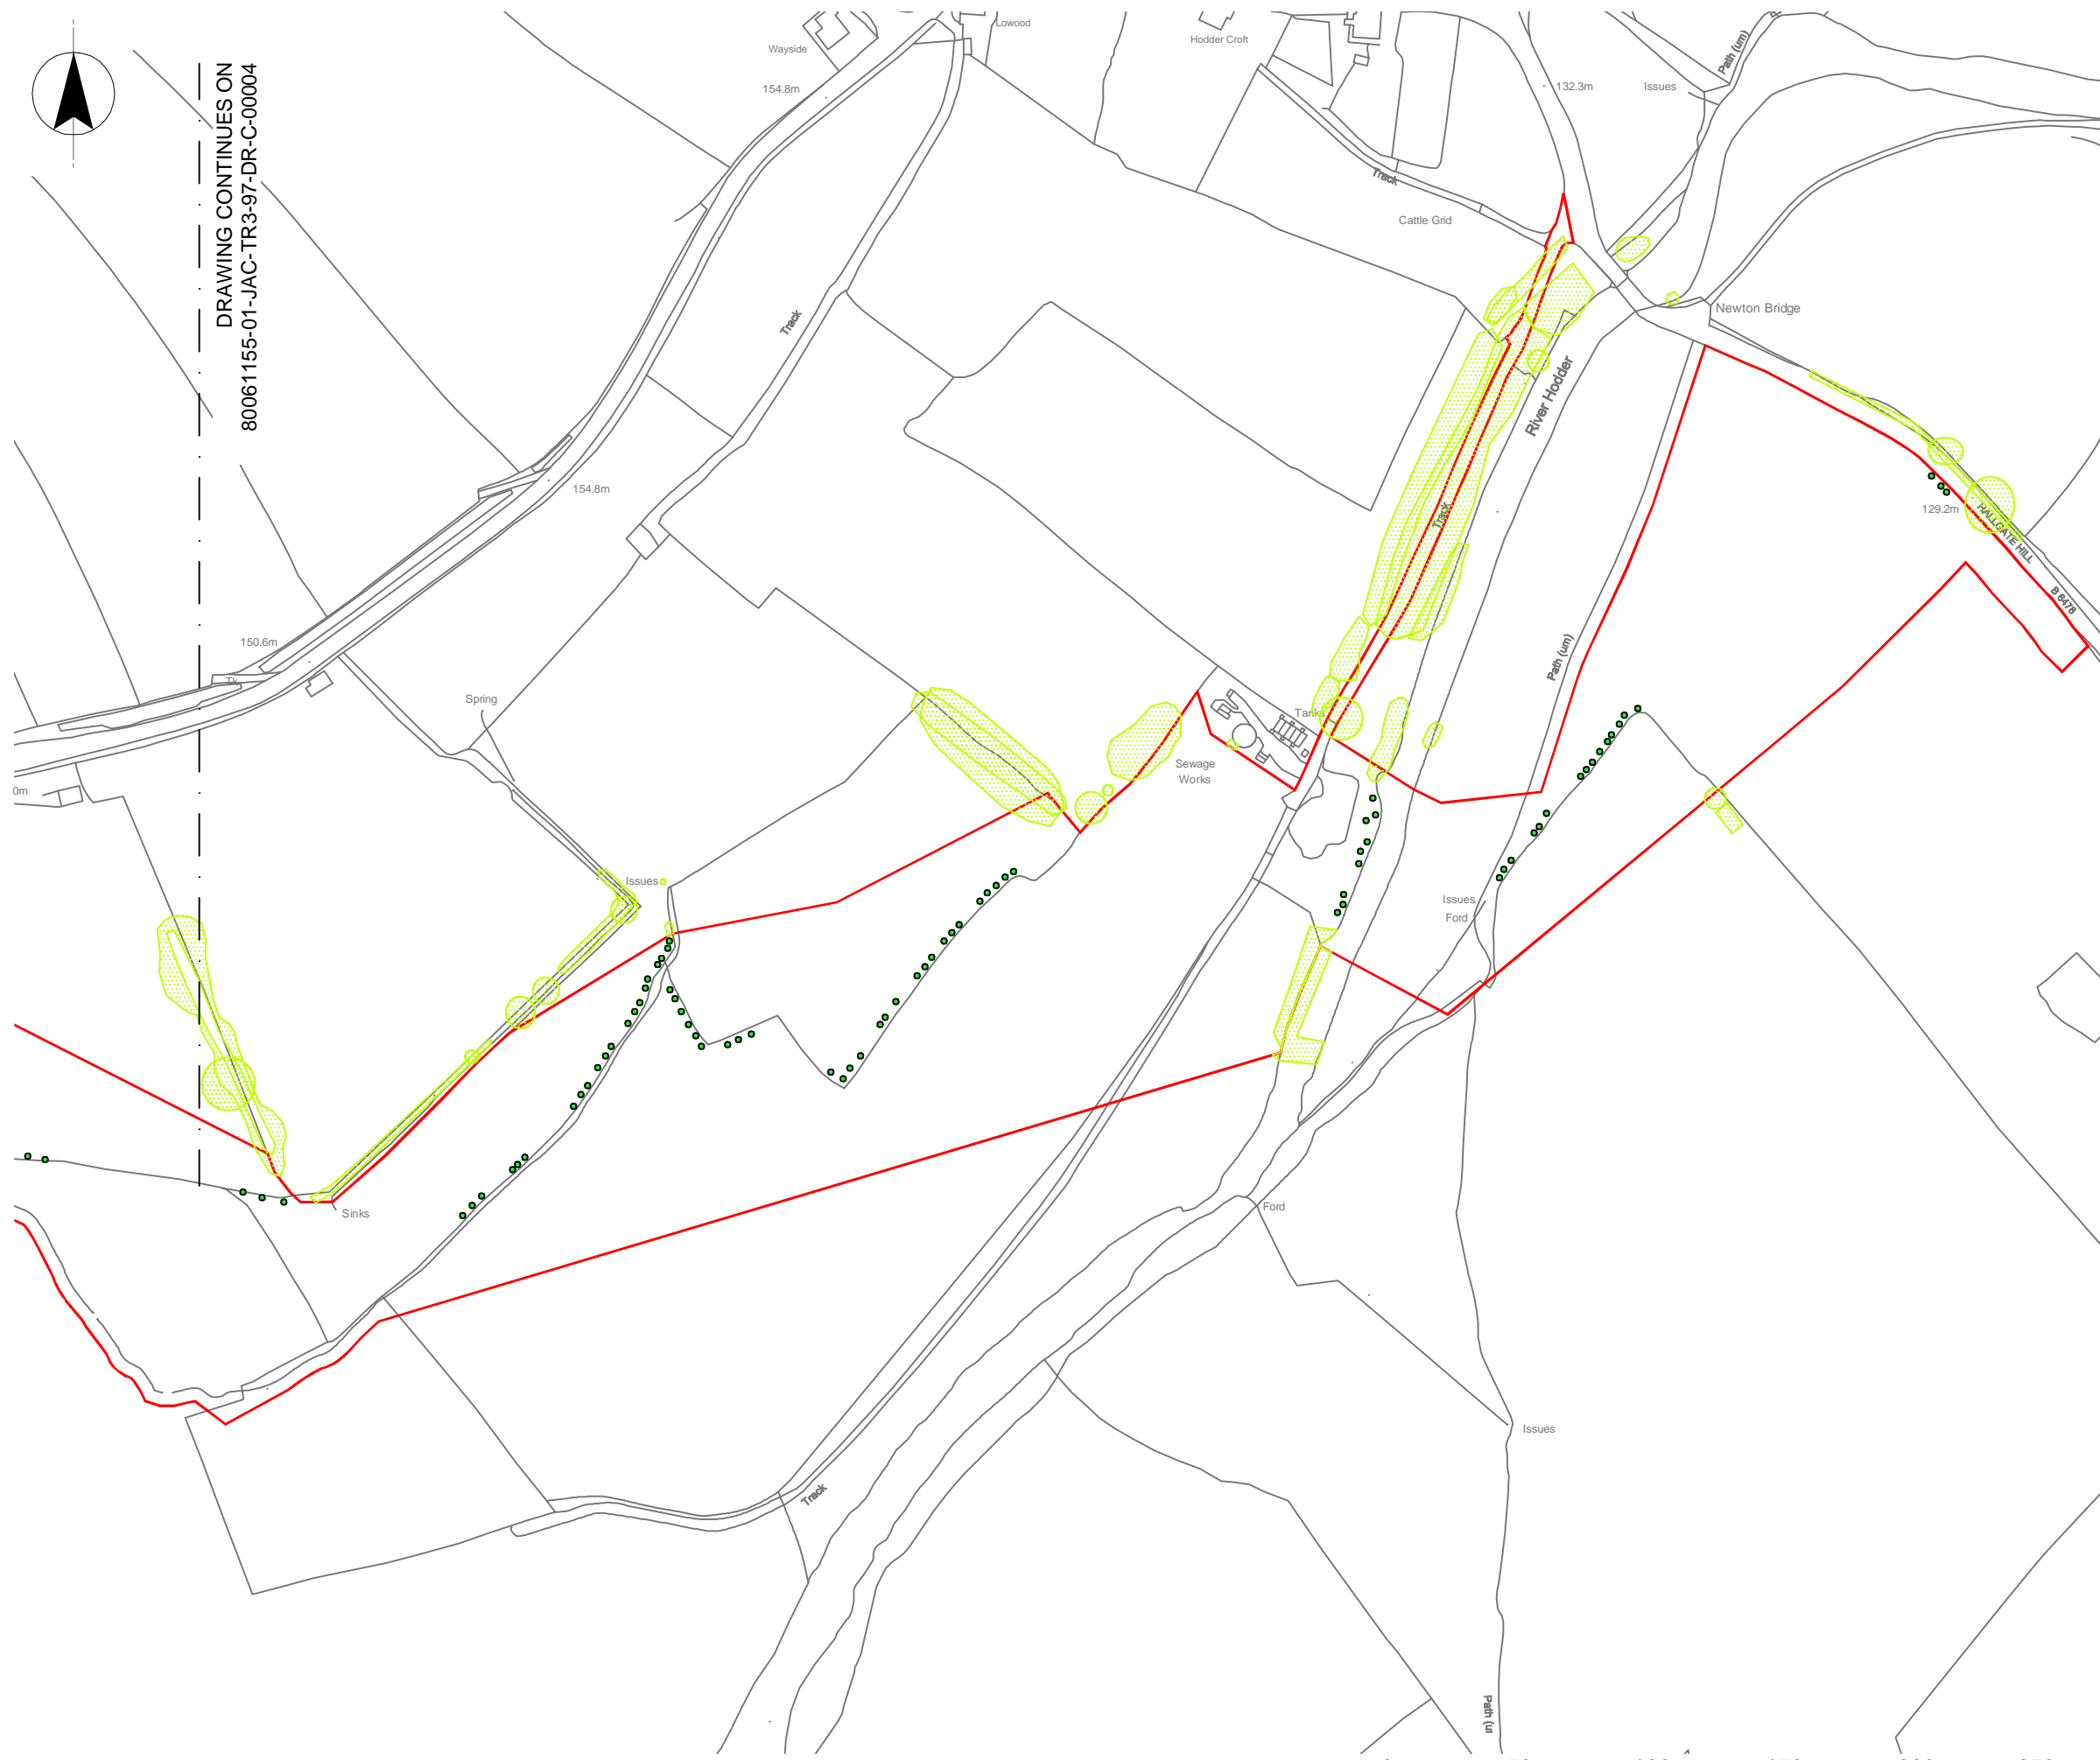

SITE LAYOUT
(SCALE 1:2500)



NOTES

1. ALL DIMENSIONS AND LEVELS IN METRES AOD UNLESS NOTED OTHERWISE.
2. REFER TO THE ENVIRONMENTAL MASTERPLAN FOR DETAILS OF ARBORICULTURAL IMPACTS INCLUDING PROPOSED REMOVALS.
3. ALL BOUNDARY FEATURES SUCH AS FENCES ARE TO BE REINSTATED.

REFERENCES

- NEWTON COMPOUND VALVE HOUSE BUILDING (80061155-01-UU-TR3-XX-DR-C-00061)
- PROPOSED TYPICAL RAISED CHAMBER DETAIL (80061155-01-UU-TR3-XX-DR-C-00063)
- PROPOSED FENCING AND GATE DETAIL (80061155-01-UU-TR3-XX-DR-C-00065)
- ENVIRONMENTAL MASTERPLAN (2 OF 4, LCC_RVBC-BO-FIG-020-001)

OS MAP REFERENCE
SD6850

LEGEND

- SITE APPLICATION BOUNDARY
- PUBLIC RIGHT OF WAY
- PROPOSED STONE ROAD
- PROPOSED ABOVE GROUND WORKS
- PROPOSED BELOW GROUND WORKS
- PROPOSED STOCK-PROOF FENCING
- PROPOSED STONE HARDSTANDING
- AREA OF LOCAL GROUND REPROFILING TO CREATE APPROPRIATE LEVELS FOR THE VALVE HOUSE BUILDING COMPOUND AND ACCESS
- RETAINED WOODLAND/ OTHER VEGETATION
- PROPOSED TREE

TO BE REPRODUCED IN COLOUR ONLY

| | | | | | |
|------------------|-------------------------|------|------|---------------------------------|----------|
| P01 | TGS | TGS | WB | Issued for Planning Application | 17/06/21 |
| VERSION | AUTH | CHKD | REVD | REASON FOR ISSUE | DATE |
| S2 | | | | Issued for Information | |
| SUITABILITY CODE | SUITABILITY DESCRIPTION | | | | |



UNITED UTILITIES WATER COMPANY
HAWESWATER AQUEDUCT RESILIENCE PROGRAMME
RIBBLE VALLEY BOROUGH COUNCIL
(BOWLAND SECTION)
PROPOSED SITE LAYOUT - SHEET 2 OF 2
PROPOSED NEWTON IN BOWLAND COMPOUND

| | |
|---|------------------|
| SCALE 1:2500 | SHEET SIZE A3 |
| DRAWING NUMBER 80061155-01-JAC-TR3-97-DR-C-00011 | REVISION P01 |