



PLAN VIEW
(SCALE 1:1000)

- NOTES**
1. ALL DIMENSIONS AND LEVELS IN METRES AOD UNLESS NOTED OTHERWISE.
 2. TEMPORARY BRIDGE BASED UPON INDICATIVE SUPPLIER INFORMATION:
24093-24348-MAB-COM-001-BU-CO-001-P01
24093-24348-MAB-COM-001-DR-CD-101-P01
24093-24348-MAB-COM-001-DR-CD-201-P01
 3. LAYOUTS AND SECTIONS ARE NOTIONAL TO ESTABLISH EIA PLANNING BOUNDARY LIMITS ONLY. NOT TO BE USED FOR CONSTRUCTION PURPOSES.

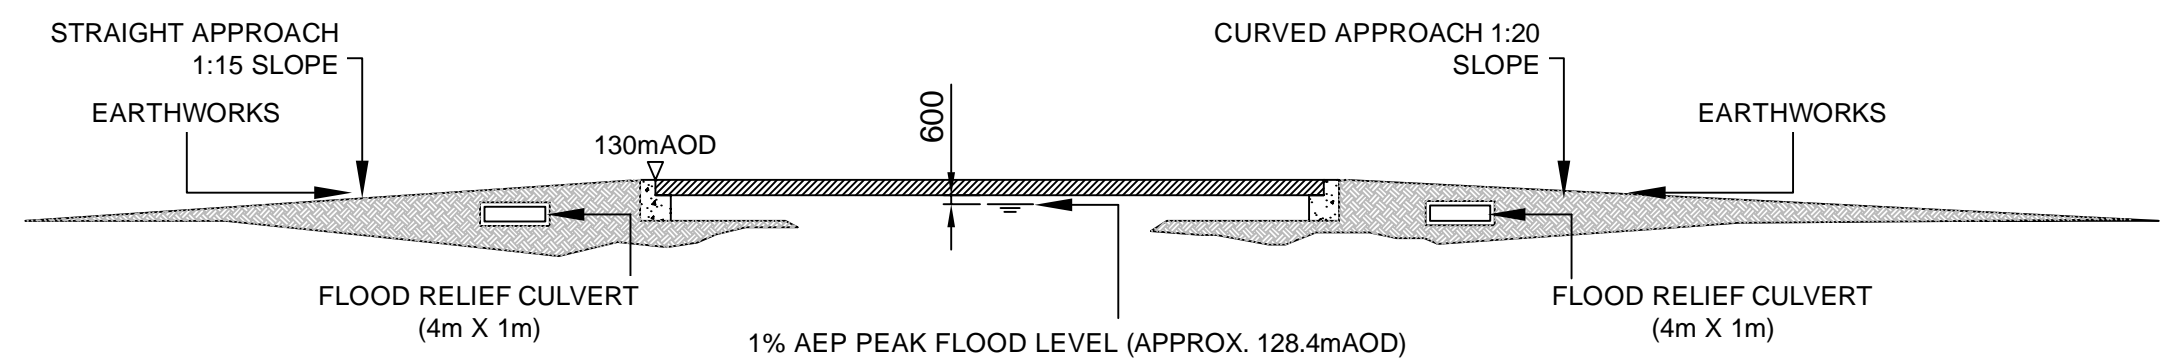

SECTION A-A
(SCALE 1:500)

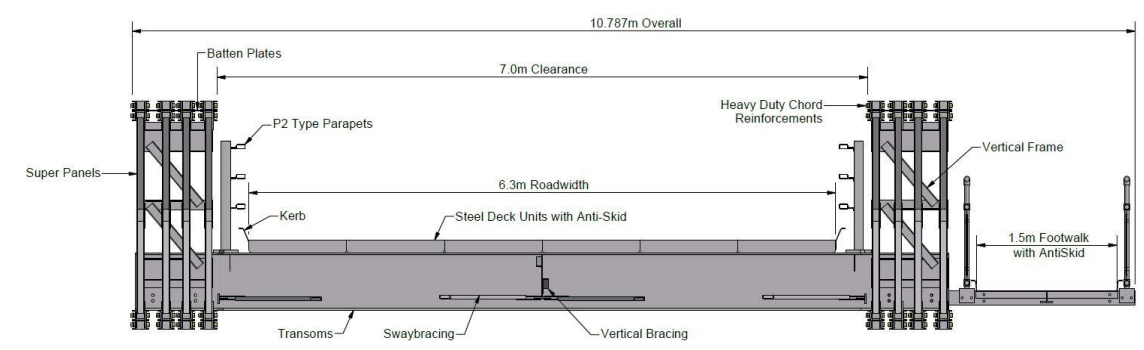

SECTION B-B
(NTS)



VIEW ON
ARROW 'C'
(NTS)

LEGEND

— SITE APPLICATION BOUNDARY

P02	RJ	TGS	WB	Issued for Planning Application	28/06/21
VERSION	AUTH	CHKD	REVD	REASON FOR ISSUE	DATE
S2				Issued for Information	
SUITABILITY CODE	SUITABILITY DESCRIPTION				



UNITED UTILITIES WATER LIMITED
HAWESWATER AQUEDUCT RESILIENCE PROGRAMME
RIBBLE VALLEY BOROUGH COUNCIL
NEWTON-IN-BOWLAND COMPOUND PROPOSED
TEMPORARY HODDER CROSSING BRIDGE
GENERAL ARRANGEMENT AND ELEVATIONS

SCALE AS SHOWN	SHEET SIZE A3
DRAWING NUMBER 80061155-01-JAC-TR3-97-DR-C-00005	REVISION P02