


TYPICAL MULTILINE SIPHON PLAN

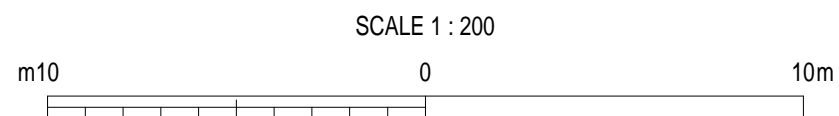

NOTES

1. EXISTING SERVICES ARE NOT SHOWN.
2. SCALE BAR PROVIDED FOR INDICATIVE DIMENSIONS ONLY. FINAL DIMENSIONS SUBJECT TO DETAILED DESIGN.
3. THIS DRAWING IS CONCEPT ONLY AND IS SUBJECT TO FURTHER DETAILED DESIGN.

P01.1	---	---	---	For Information	---
VERSION	AUTH	CHKD	REVD	REASON FOR ISSUE	DATE
S0				Initial Status or WIP	
SUITABILITY CODE	SUITABILITY DESCRIPTION				



UNITED UTILITIES WATER LIMITED  
 HAWESWATER AQUEDUCT RESILIENCE PROGRAMME  
 RIBBLE VALLEY BOROUGH COUNCIL  
 BONSTONE COMPOUND  
 PROPOSED PIPELINE CONNECTION LAYOUT

SCALE 1:200	SHEET SIZE A3
DRAWING NUMBER 80061155-01-UU-TR4-XX-DR-C-20012	REVISION P01.1