

- NOTES**
1. ALL DIMENSIONS AND LEVELS IN METRES AOD UNLESS NOTED OTHERWISE.
 2. REFER TO THE ENVIRONMENTAL MASTERPLAN FOR DETAILS OF ARBORICULTURAL IMPACTS INCLUDING PROPOSED REMOVALS.
 3. ALL BOUNDARY FEATURES SUCH AS FENCES ARE TO BE REINSTATED.

- REFERENCES**
- BONSTONE COMPOUND VALVE HOUSE BUILDING (80061155-01-UU-TR4-XX-DR-C-00033)
 - PROPOSED TYPICAL RAISED CHAMBER DETAIL (80061155-01-UU-TR4-XX-DR-C-00035)
 - PROPOSED FENCING AND GATE DETAIL (80061155-01-UU-TR4-XX-DR-C-00037)
 - ENVIRONMENTAL MASTERPLAN (2 OF 4, RVBC-MH-FIG-020-001)

OS MAP REFERENCE
SD6949

- LEGEND**
- SITE APPLICATION BOUNDARY
 - PUBLIC RIGHT OF WAY
 - PROPOSED STONE ROAD
 - PROPOSED ABOVE GROUND WORKS
 - PROPOSED BELOW GROUND WORKS
 - PROPOSED STOCK-PROOF FENCING
 - PROPOSED STOCK-PROOF FENCING
 - PROPOSED STONE HARDSTANDING
 - AREA OF LOCAL GROUND REPROFILING TO CREATE APPROPRIATE LEVELS FOR THE VALVE HOUSE BUILDING COMPOUND AND ACCESS
 - RETAINED WOODLAND/ OTHER VEGETATION
 - PROPOSED TREE


TO BE REPRODUCED IN COLOUR ONLY

| | | | | | |
|------------------|-------------------------|------|------|---------------------------------|----------|
| P01 | TGS | TGS | WB | Issued for Planning Application | 17/06/21 |
| VERSION | AUTH | CHKD | REVD | REASON FOR ISSUE | DATE |
| S2 | | | | Issued for Information | |
| SUITABILITY CODE | SUITABILITY DESCRIPTION | | | | |



UNITED UTILITIES WATER COMPANY
HAWESWATER AQUEDUCT RESILIENCE PROGRAMME
RIBBLE VALLEY BOROUGH COUNCIL
(MARL HILL SECTION) PROPOSED
PERMANENT SITE LAYOUT - SHEET 2 OF 2
PROPOSED BONSTONE COMPOUND

| | |
|---|------------------|
| SCALE 1:2000 | SHEET SIZE A3 |
| DRAWING NUMBER 80061155-01-JAC-TR4-97-DR-C-00010 | REVISION P01 |

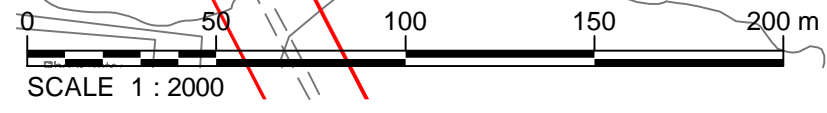

SITE LAYOUT
(SCALE 1:2000)

The copyright of this document, which contains information of a confidential nature, is vested in United Utilities Water Limited. The content of this document may not be used for purposes other than that for which it has been supplied and may not be reproduced, either wholly or in part, in any way whatsoever. It may not be used by, or its contents disclosed to, any other person whatsoever without the prior written permission of United Utilities Water Limited.