


ELEVATION A-A - APPROX 1:500@A3

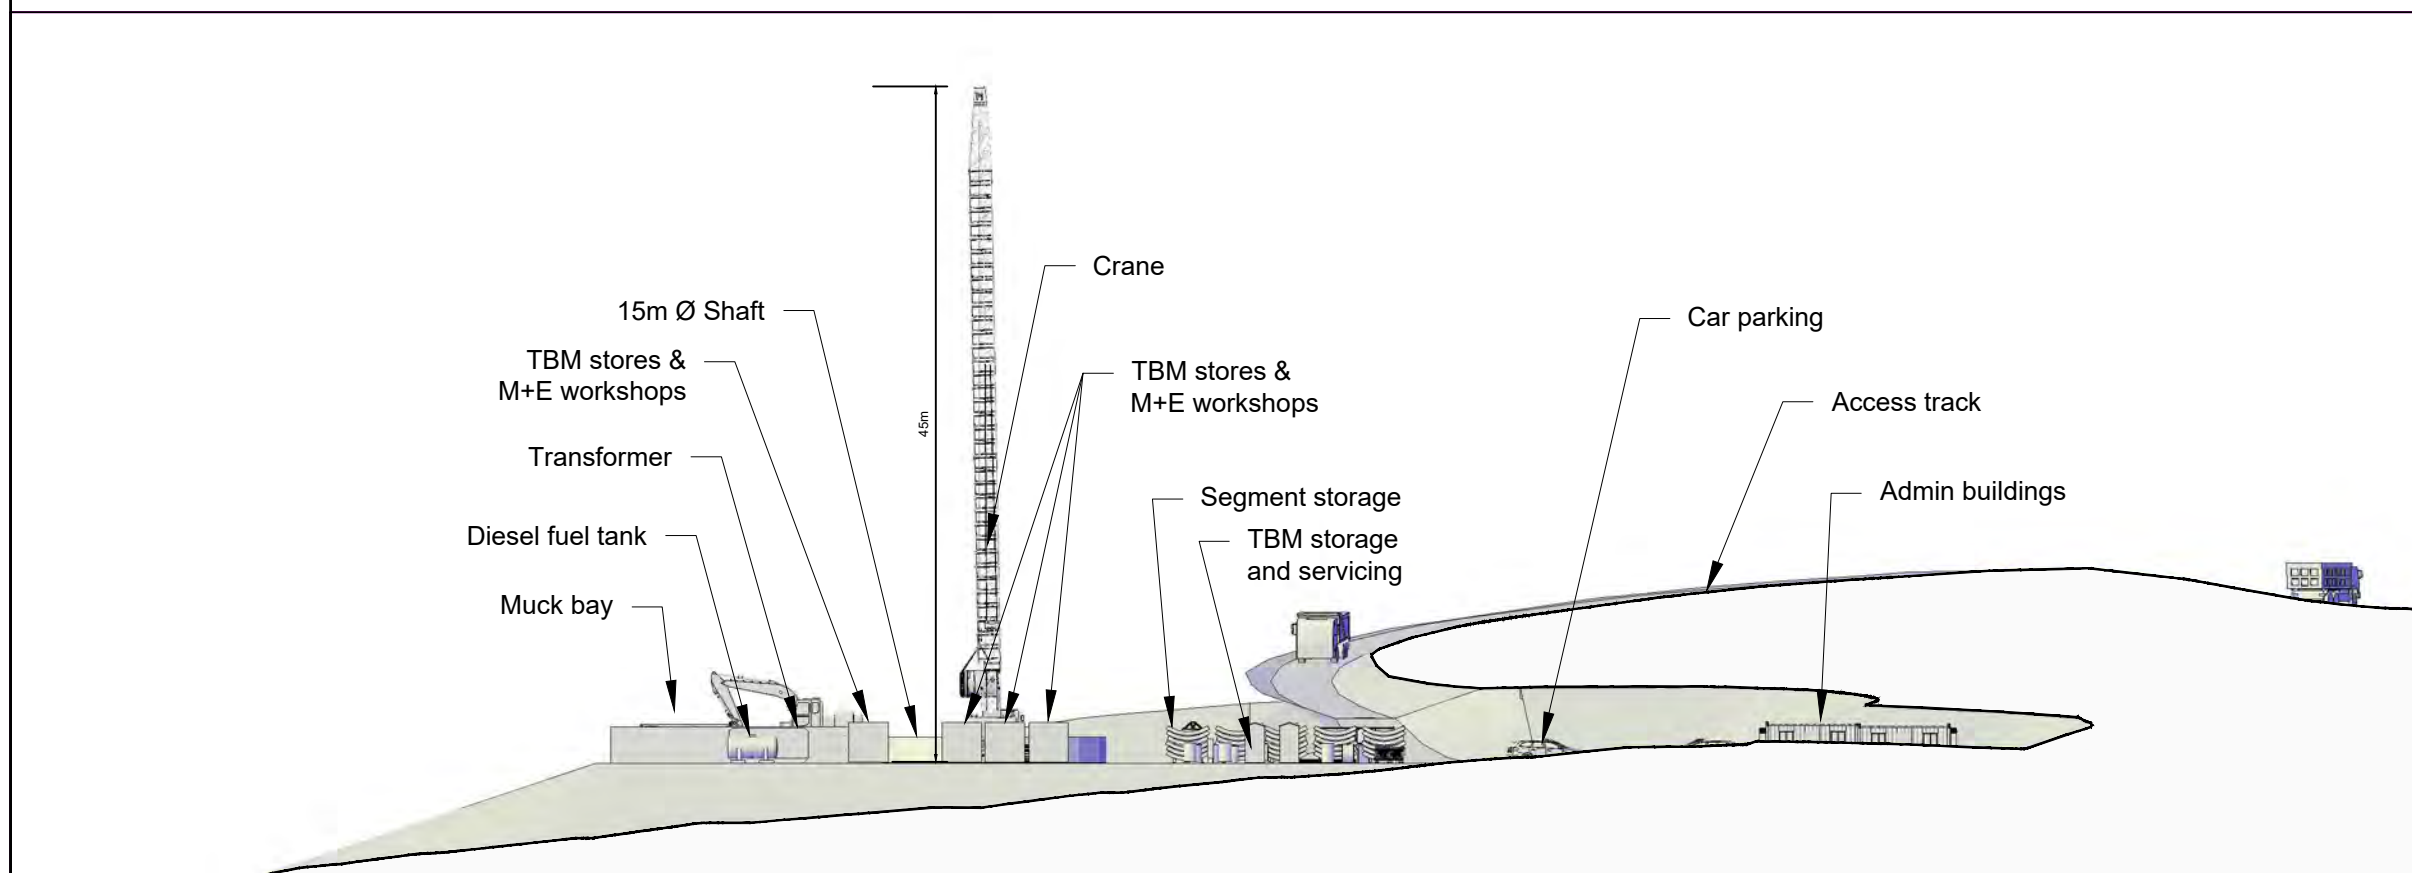

ELEVATION B-B - APPROX 1:500@A3

Notes

Elevation details shown reflect temporary compound and construction activities.

Indicative elevations with the hoarding and fencing removed to allow a view of the compound.


For detailed dimensions refer to drawing RVBC-MH-APP-004-07_01 - Cross Sections Bonstone Compound

For Construction Compound Details refer to drawing RVBC-MH-APP-004-05_01-02 - PROPOSED BONSTONE COMPOUND - CONSTRUCTION PHASE DRAWING

Refer to the Environmental Masterplan within the Environmental Statement [Figure RVBC_MH-FIG-020-001], for environmental protection and mitigation measures and any proposed temporary closures and/or diversions to PRoW.

TBM - Tunnel Boring Machine
M+E - Mechanical and Electrical

TO BE REPRODUCED IN COLOUR ONLY

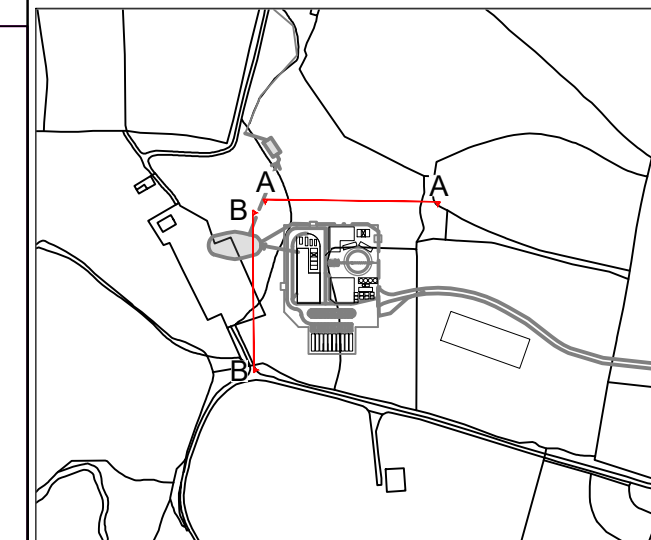

0	RL	JP	AS	FINAL ISSUE	MAY 2021
VERSION	AUTH	CHKD	REVD	REASON FOR ISSUE	DATE



UNITED UTILITIES WATER LIMITED
HAWESWATER AQUEDUCT RESILIENCE PROGRAMME
RIBBLE VALLEY BOROUGH COUNCIL (MARL HILL)
COMPOUND ELEVATIONS - BONSTONE COMPOUND

SCALE AS SHOWN	SHEET SIZE A3
DRAWING NUMBER RVBC-MH-APP-004-09_01	REVISION 0