

FREEHOLDS LANE (Track)

Cattle Grid

Trough

Issues

Thombers

Sirkes

T Plantation

78.2m

DRAWING CONTINUES ON
80061155-01-JAC-TR4-97-DR-C-00004

NOTES

1. ALL DIMENSIONS AND LEVELS IN METRES AOD UNLESS NOTED OTHERWISE.
2. REFER TO THE ENVIRONMENTAL MASTERPLAN FOR DETAILS OF ARBORICULTURAL IMPACTS INCLUDING PROPOSED REMOVALS.
3. ALL BOUNDARY FEATURES SUCH AS FENCES ARE TO BE REINSTATED.

REFERENCES

- BRADDUP COMPOUND VALVE HOUSE BUILDING (80061155-01-UU-TR4-XX-DR-C-00034)
- PROPOSED TYPICAL RAISED CHAMBER DETAIL (80061155-01-UU-TR4-XX-DR-C-00036)
- PROPOSED FENCING AND GATE DETAIL (80061155-01-UU-TR4-XX-DR-C-00038)
- ENVIRONMENTAL MASTERPLAN (4 OF 4, RVBC-MH-FIG-020-001)

OS MAP REFERENCE

SD7044/7144

LEGEND

- SITE APPLICATION BOUNDARY
- PUBLIC RIGHT OF WAY
- PROPOSED ABOVE GROUND WORKS
- PROPOSED BELOW GROUND WORKS
- PROPOSED STOCK-PROOF FENCING
- PROPOSED STONE HARDSTANDING
- AREA OF LOCAL GROUND REPROFILING TO CREATE APPROPRIATE LEVELS FOR THE VALVE HOUSE BUILDING COMPOUND AND ACCESS
- RETAINED WOODLAND/ OTHER VEGETATION
- PROPOSED WOODLAND/ OTHER VEGETATION
- PROPOSED TREE


TO BE REPRODUCED IN COLOUR ONLY

P01	TGS	TGS	WB	Issued for Planning Application	17/06/21
VERSION	AUTH	CHKD	REVD	REASON FOR ISSUE	DATE
S2				Issued for Information	
SUITABILITY CODE	SUITABILITY DESCRIPTION				



UNITED UTILITIES WATER COMPANY
 HAWESWATER AQUEDUCT RESILIENCE PROGRAMME
 RIBBLE VALLEY BOROUGH COUNCIL
 (MARL HILL SECTION) PROPOSED
 PERMANENT SITE LAYOUT - SHEET 2 OF 2
 PROPOSED BRADDUP COMPOUND

SCALE 1:2500	SHEET SIZE A3
DRAWING NUMBER 80061155-01-JAC-TR4-97-DR-C-00012	REVISION P01

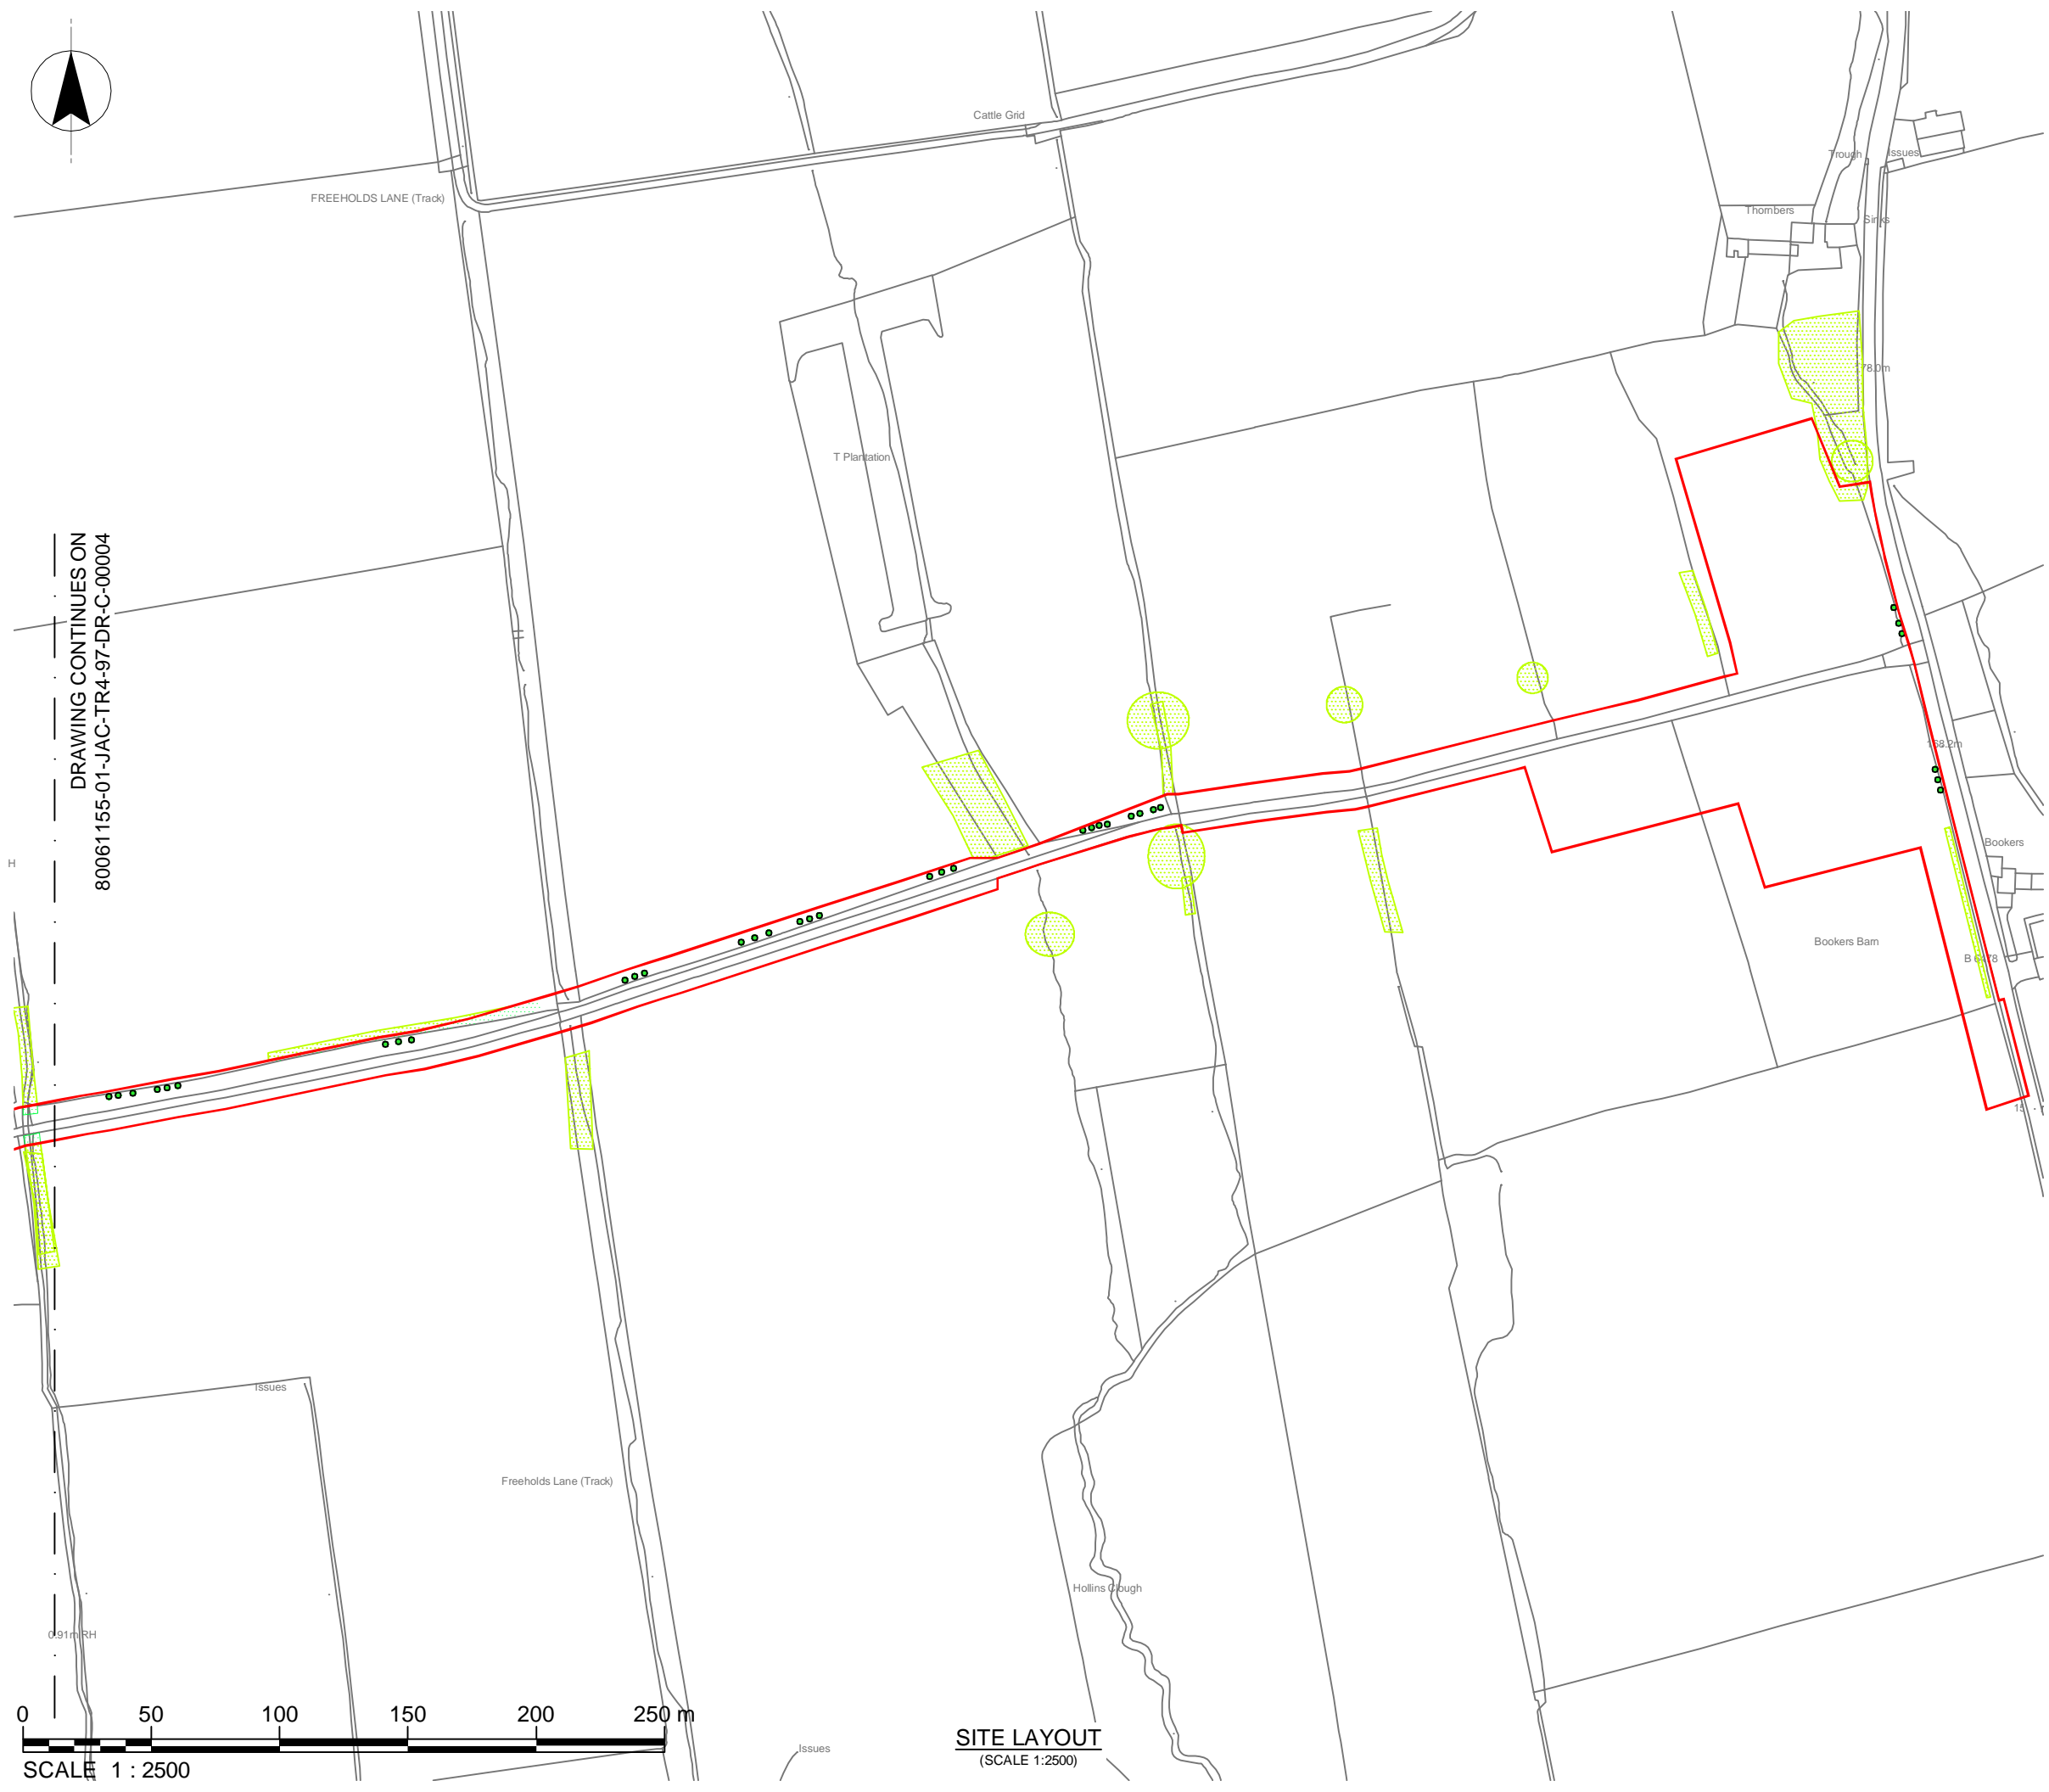

SITE LAYOUT
(SCALE 1:2500)

SCALE 1 : 2500

The copyright of this document, which contains information of a confidential nature, is vested in United Utilities Water Limited. The content of this document may not be used for purposes other than that for which it has been compiled and may not be reproduced, either wholly or in part, in any way whatsoever. It may not be used by, or its contents disclosed to, any other person whatsoever without the prior written permission of United Utilities Water Limited.