



	Hardstanding Dimensions	Access Cover Dimensions	Number of Access Covers at location:
Raised Chamber A	14000mm x 5000mm	2000mm x 2000mm	4
Raised Chamber B	2000mm x 2000mm	1200mm x 900mm	1
Raised Chamber C	2000mm x 2000mm	1200mm x 900mm	1

RAISED CHAMBER DIMENSIONS TABLE

- NOTES**
1. ALL DIMENSIONS IN MILLIMETRES AND ALL LEVELS IN METRES AOD UNLESS NOTED OTHERWISE.
 2. PROPOSED RAISED CHAMBER DETAIL IS INDICATIVE AND SUBJECT TO FURTHER DETAILED DESIGN.
 3. INDICATIVE MOUND HEIGHT AND GRADIENT MAY VARY BETWEEN INDIVIDUAL CHAMBERS.
 4. FOR FURTHER DETAIL OF THEIR CONTEXT WITHIN THE BRADDUP COMPOUND PLEASE REFER TO DRAWING: 80061155-01-JAC-TR4-97-DR-C-00004.
 5. THE RAISED CHAMBER DETAILS ARE INDICATIVE REPRESENTATIONS OF CHAMBER ON-SITE, SUCH AS AIR VALVE, ISOLATION, FLOW METER CHAMBER ETC.

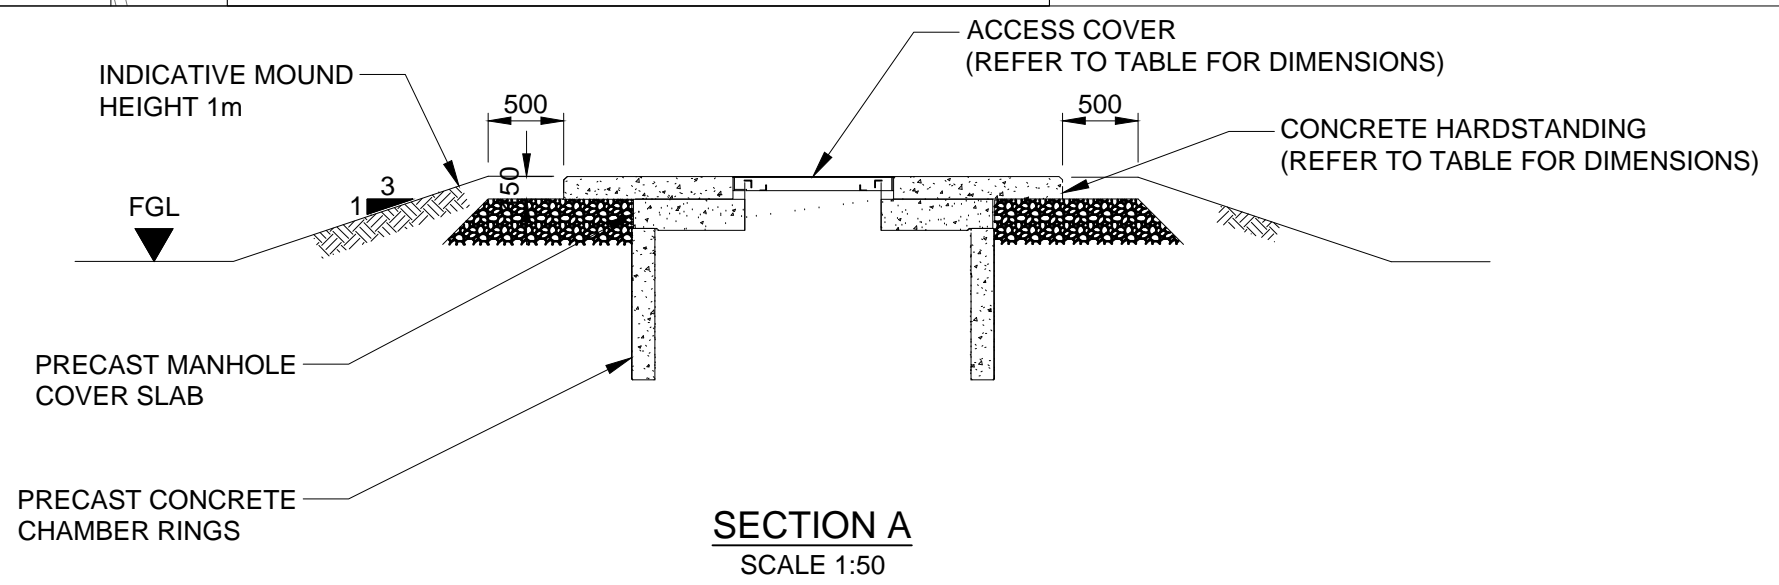

LEGEND
RC: RAISED CHAMBER

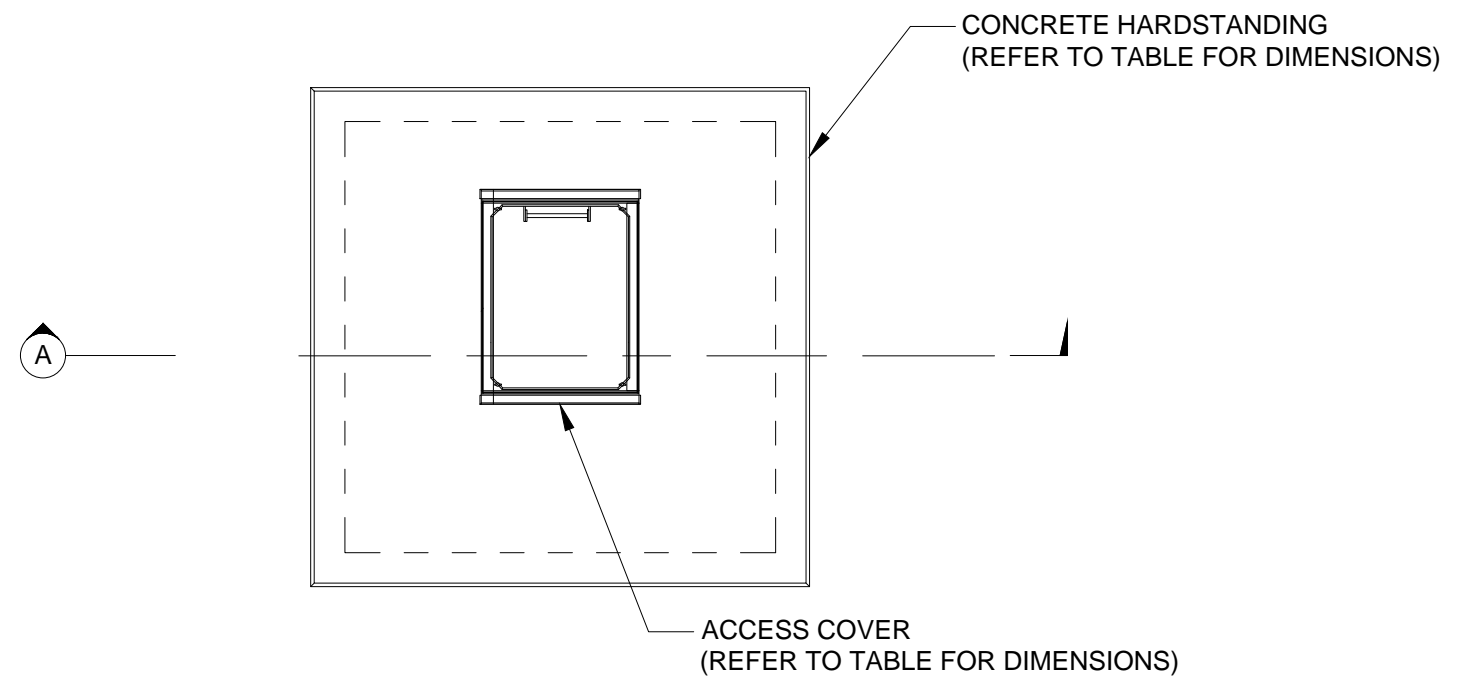

P01.1	---	---	---	For Information	---
VERSION	AUTH	CHKD	REVD	REASON FOR ISSUE	DATE
S0				Initial Status or WIP	
SUITABILITY CODE	SUITABILITY DESCRIPTION				



UNITED UTILITIES WATER LIMITED
HAWESWATER AQUEDUCT RESILIENCE PROGRAMME
RIBBLE VALLEY BOROUGH COUNCIL
BRADDUP COMPOUND
PROPOSED TYPICAL RAISED CHAMBER DETAIL

SCALE 1:50	SHEET SIZE A3
DRAWING NUMBER 80061155-01-UU-TR4-XX-DR-C-00036	REVISION P01.1

The copyright of this document, which contains information of a proprietary nature, is vested in United Utilities Water Limited. The content of this document may not be used for purposes other than that for which it has been supplied and may not be reproduced, either wholly or in part, in any way whatsoever. It may not be used by, or its contents divulged to any other person whatsoever without the prior written permission of United Utilities Water Limited. Copyright Acknowledgement: Use of Ordnance Survey map data sanctioned by the controller of H.M. Stationery Office. OS Licence Number 100019326. Crown copyright reserved. Unauthorised production infringes copyright.