


ELEVATION A-A - APPROX 1:500@A3

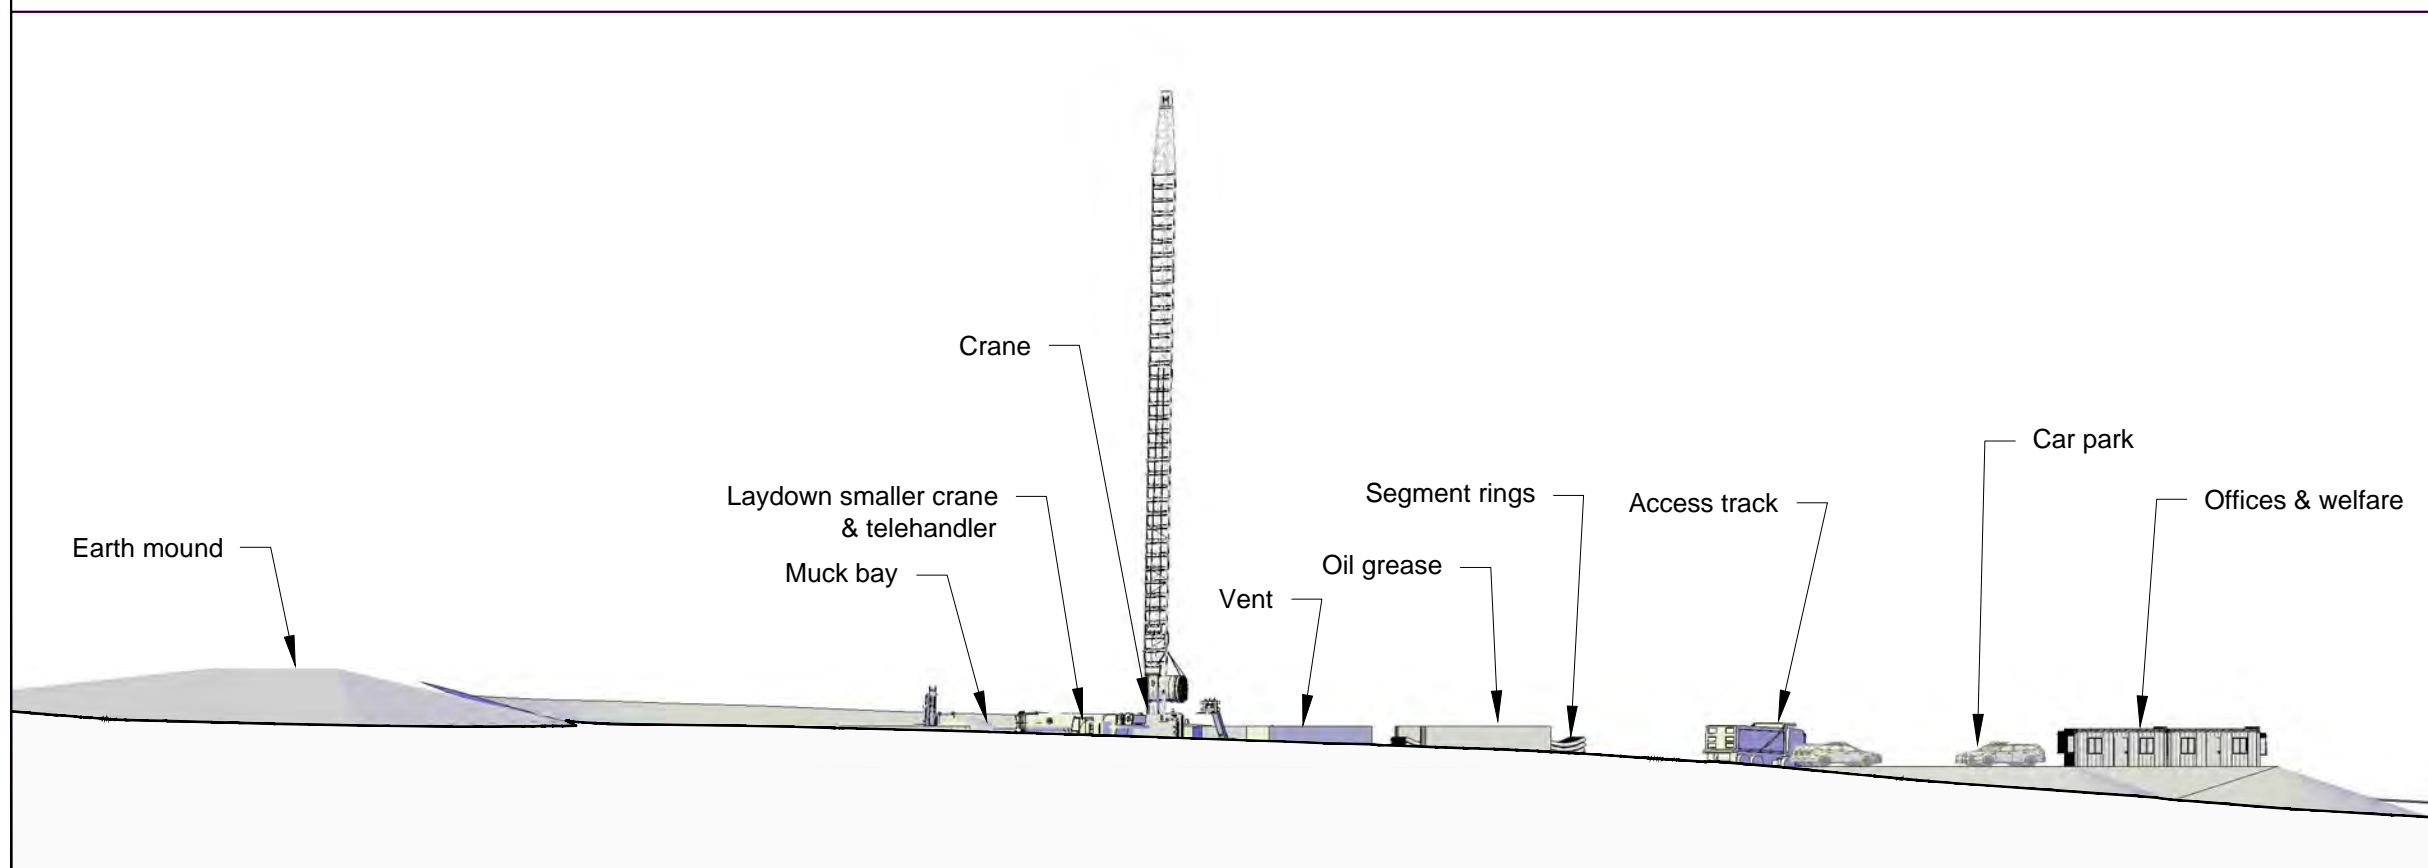

ELEVATION B-B - APPROX 1:500@A3

Notes

Elevation details shown reflect temporary compound and construction activities.


Indicative elevations with the hoarding and fencing removed to allow a view of the compound.

For detailed dimensions refer to drawing RVBC-MH-APP-004-07_02 - Cross Sections Bonstone Compound

For Construction Compound Details refer to drawing RVBC-MH-APP-004-05_03-04 - PROPOSED BONSTONE COMPOUND - CONSTRUCTION PHASE DRAWING

Refer to the Environmental Masterplan within the Environmental Statement [Figure RVBC_MH-FIG-020-001], for environmental protection and mitigation measures and any proposed temporary closures and/or diversions to PRoW.

TO BE REPRODUCED IN COLOUR ONLY

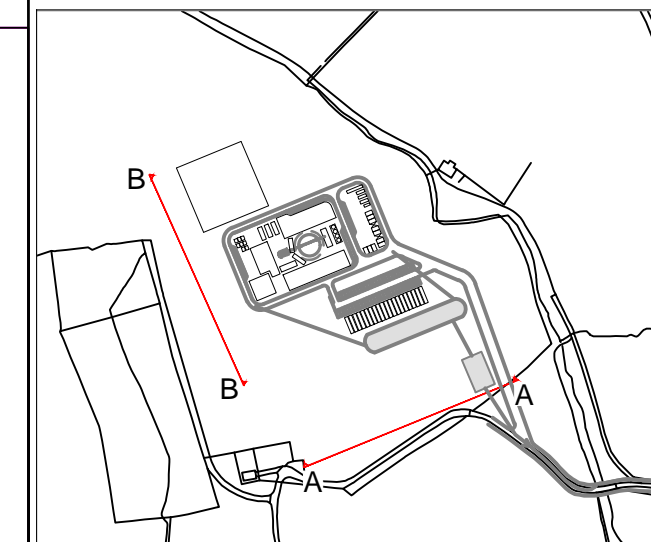

DO	RL	JP	AS	FINAL ISSUE	MAY 2021
VERSION	AUTH	CHKD	REVD	REASON FOR ISSUE	DATE



UNITED UTILITIES WATER LIMITED
 HAWESWATER AQUEDUCT RESILIENCE PROGRAMME
 RIBBLE VALLEY BOROUGH COUNCIL (MARL HILL)
 COMPOUND ELEVATIONS - BRADDUP COMPOUND

SCALE AS SHOWN	SHEET SIZE A3
DRAWING NUMBER RVBC-MH-APP-004-09_02	REVISION 0