


SECTION A-A - 1:500@A3

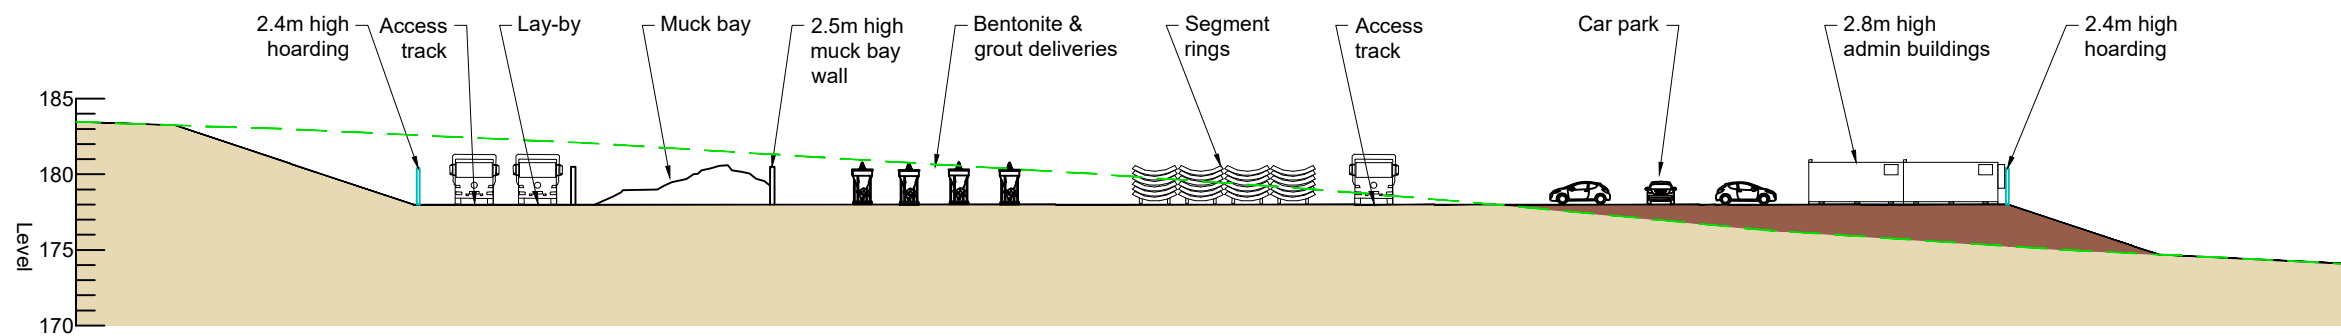

SECTION B-B - 1:500@A3

Notes

Section details reflect all temporary compound and construction activities.


For Construction Compound Details refer to drawing RVBC-MH-APP-004-05_03-04
 PROPOSED BRADDUP COMPOUND - CONSTRUCTION PHASE DRAWING

Refer to the Environmental Masterplan within the Environmental Statement [Figure RVBC_MH-FIG-020-001], for environmental protection and mitigation measures, and any proposed temporary closures and/or diversions to PRoW.

Legend

- Existing ground profile
- Ground profile during construction
- Earthworks to create level area for compound

TO BE REPRODUCED IN COLOUR ONLY

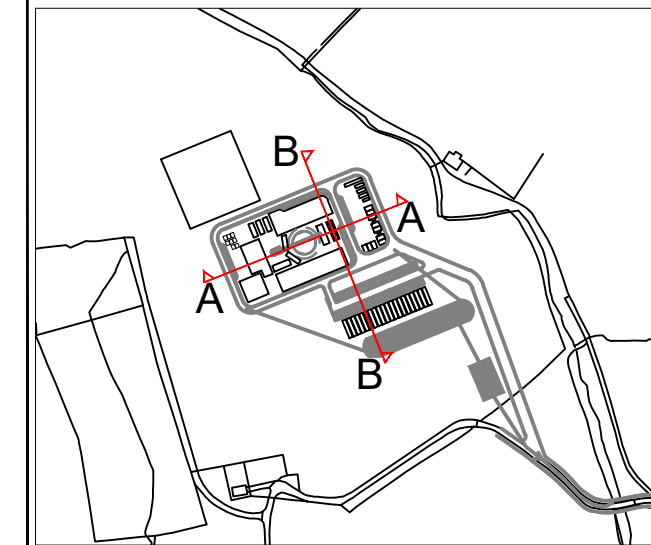

0	RL	JP	AS	FINAL ISSUE	MAY 2021
VERSION	AUTH	CHKD	REVD	REASON FOR ISSUE	DATE



UNITED UTILITIES WATER LIMITED
 HAWESWATER AQUEDUCT RESILIENCE PROGRAMME
 RIBBLE VALLEY BOROUGH COUNCIL (MARL HILL)
 COMPOUND SECTIONS - BRADDUP COMPOUND

SCALE AS SHOWN	SHEET SIZE A3
DRAWING NUMBER RVBC-MH-APP-004-07_02	REVISION 0

The copyright of this document, which contains information of a proprietary nature, is vested in United Utilities Water Limited. The content of this document may not be used for purposes other than that for which it has been supplied and may not be reproduced, either wholly or in part, in any way whatsoever. It may not be used by, or its contents divulged to any other person whatsoever without the prior written permission of United Utilities Water Limited.
 Copyright Acknowledgement: Use of Ordnance Survey map data sanctioned by the controller of H.M. Stationery Office. OS Licence Number 100019326. Crown copyright reserved. Unauthorised production infringes copyright.