



FIGURE 3.1

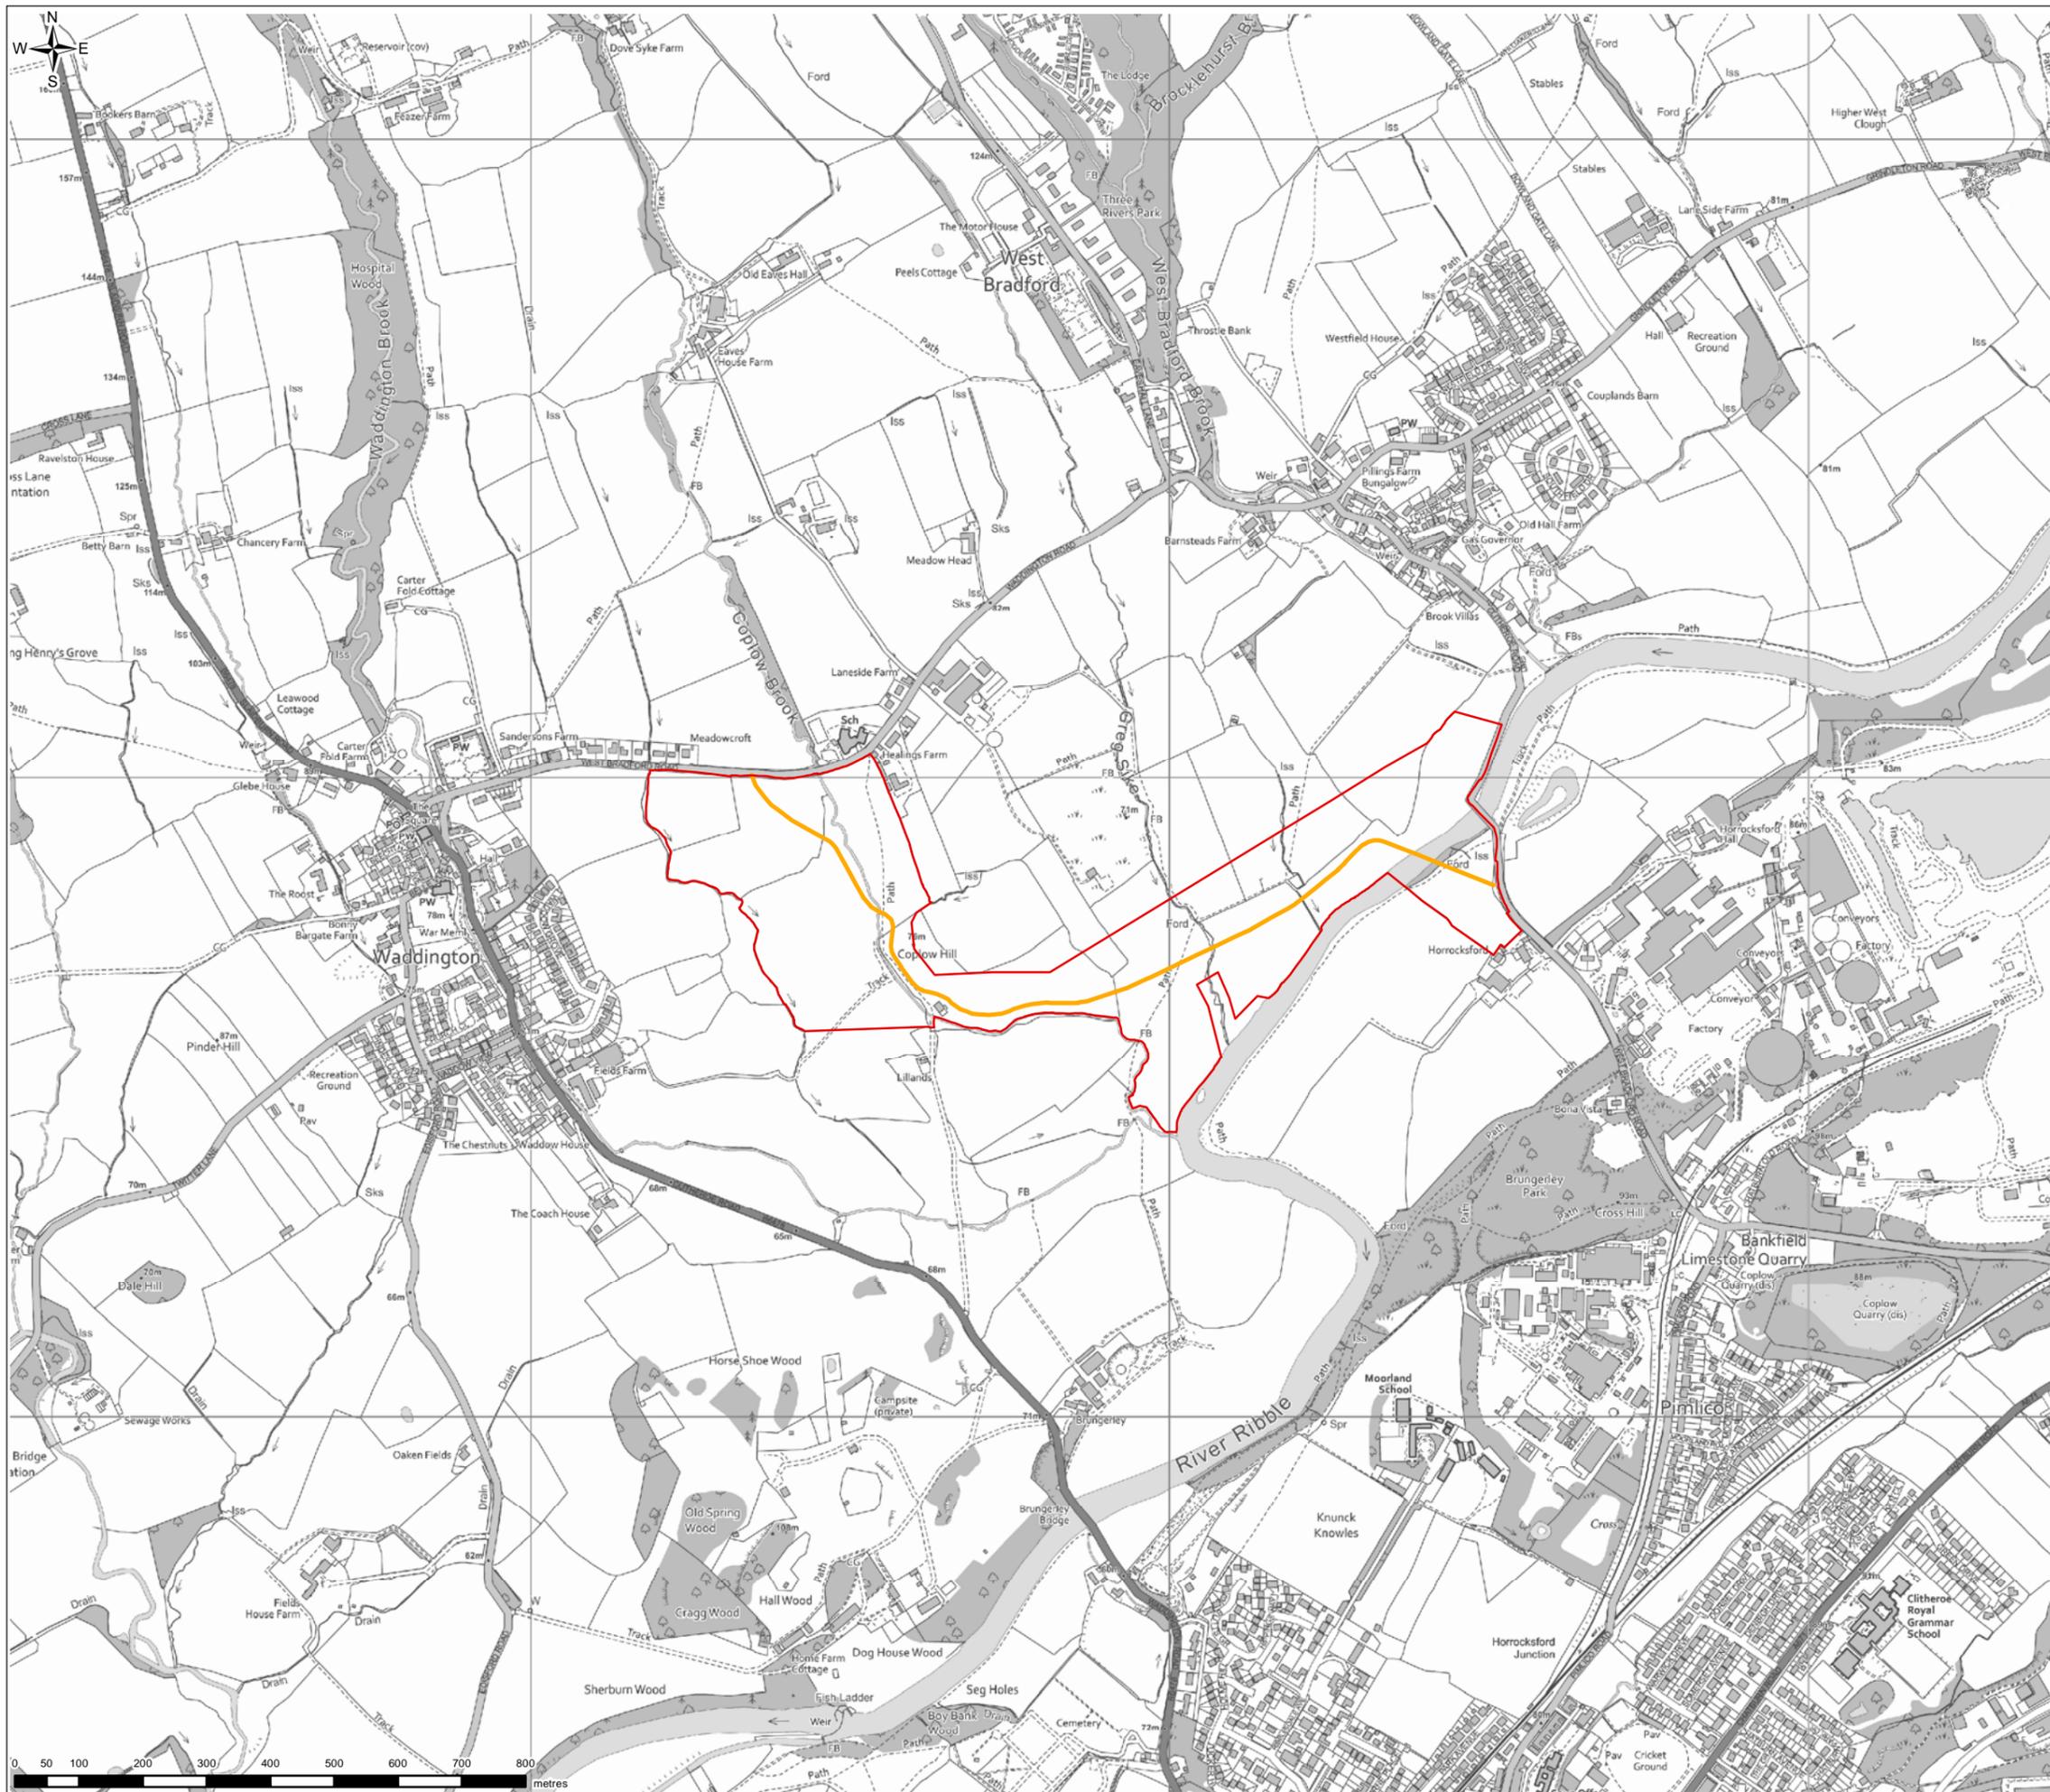

- Legend**
- Planning Application Boundary
 - Indicative Route Alignment

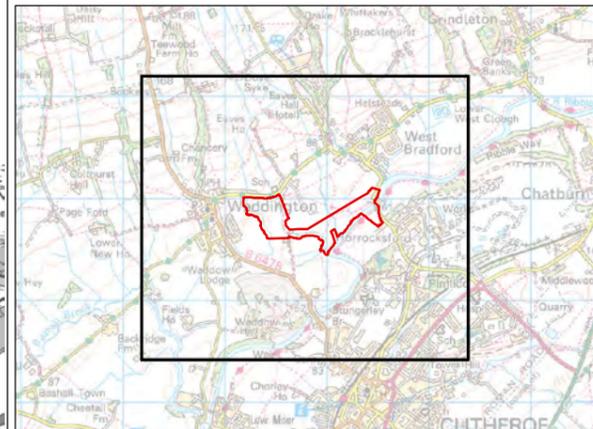

0	KB	DB	CS	INITIAL ISSUE	4/30/2021
VERSION	AUTH	CHKD	REVD	REASON FOR ISSUE	DATE



UNITED UTILITIES WATER LIMITED
 HAWESWATER AQUEDUCT RESILIENCE PROGRAMME
 LOCATION PLAN
 PROPOSED RIBBLE CROSSING
 PAGE 1 OF 1

SCALE
 1:10,000

DRAWING NUMBER
 RVBC-MH-RC-FIG-003-001

SHEET SIZE
 A3

REVISION
 0