



FREEHOLDS LANE (Track)

Cattle Grid

Trough

Issues

Thornbers

Siries

T Plantation

8.0m

DRAWING CONTINUES ON
80061155-01-JAC-TR4-97-DR-C-0003

NOTES

1. ALL DIMENSIONS AND LEVELS IN METRES AOD UNLESS NOTED OTHERWISE.
2. REFER TO THE ENVIRONMENTAL MASTERPLAN FOR DETAILS OF ARBORICULTURAL IMPACTS INCLUDING PROPOSED REMOVALS.

REFERENCES

ENVIRONMENTAL MASTERPLAN (4 OF 4,
RVBC-MH-FIG-020-001)

OS MAP REFERENCE

SD7044/7144

LEGEND

- SITE APPLICATION BOUNDARY
- PUBLIC RIGHT OF WAY
- EXISTING WOODLAND/ OTHER VEGETATION
- EXISTING WOODLAND/ OTHER VEGETATION TO BE PERMANENTLY REMOVED


TO BE REPRODUCED IN COLOUR ONLY

P03	PC	WB	WB	Issued for Planning Application	17/12/21
VERSION	AUTH	CHKD	REVD	REASON FOR ISSUE	DATE
S2				Issued for Information	
SUITABILITY CODE	SUITABILITY DESCRIPTION				



UNITED UTILITIES WATER COMPANY
 HAWESWATER AQUEDUCT RESILIENCE PROGRAMME
 RIBBLE VALLEY BOROUGH COUNCIL
 (MARL HILL SECTION)
 EXISTING SITE LAYOUT - SHEET 2 OF 2
 PROPOSED BRADDUP COMPOUND

SCALE 1:2500	SHEET SIZE A3
DRAWING NUMBER 80061155-01-JAC-TR4-97-DR-C-00011	REVISION P03

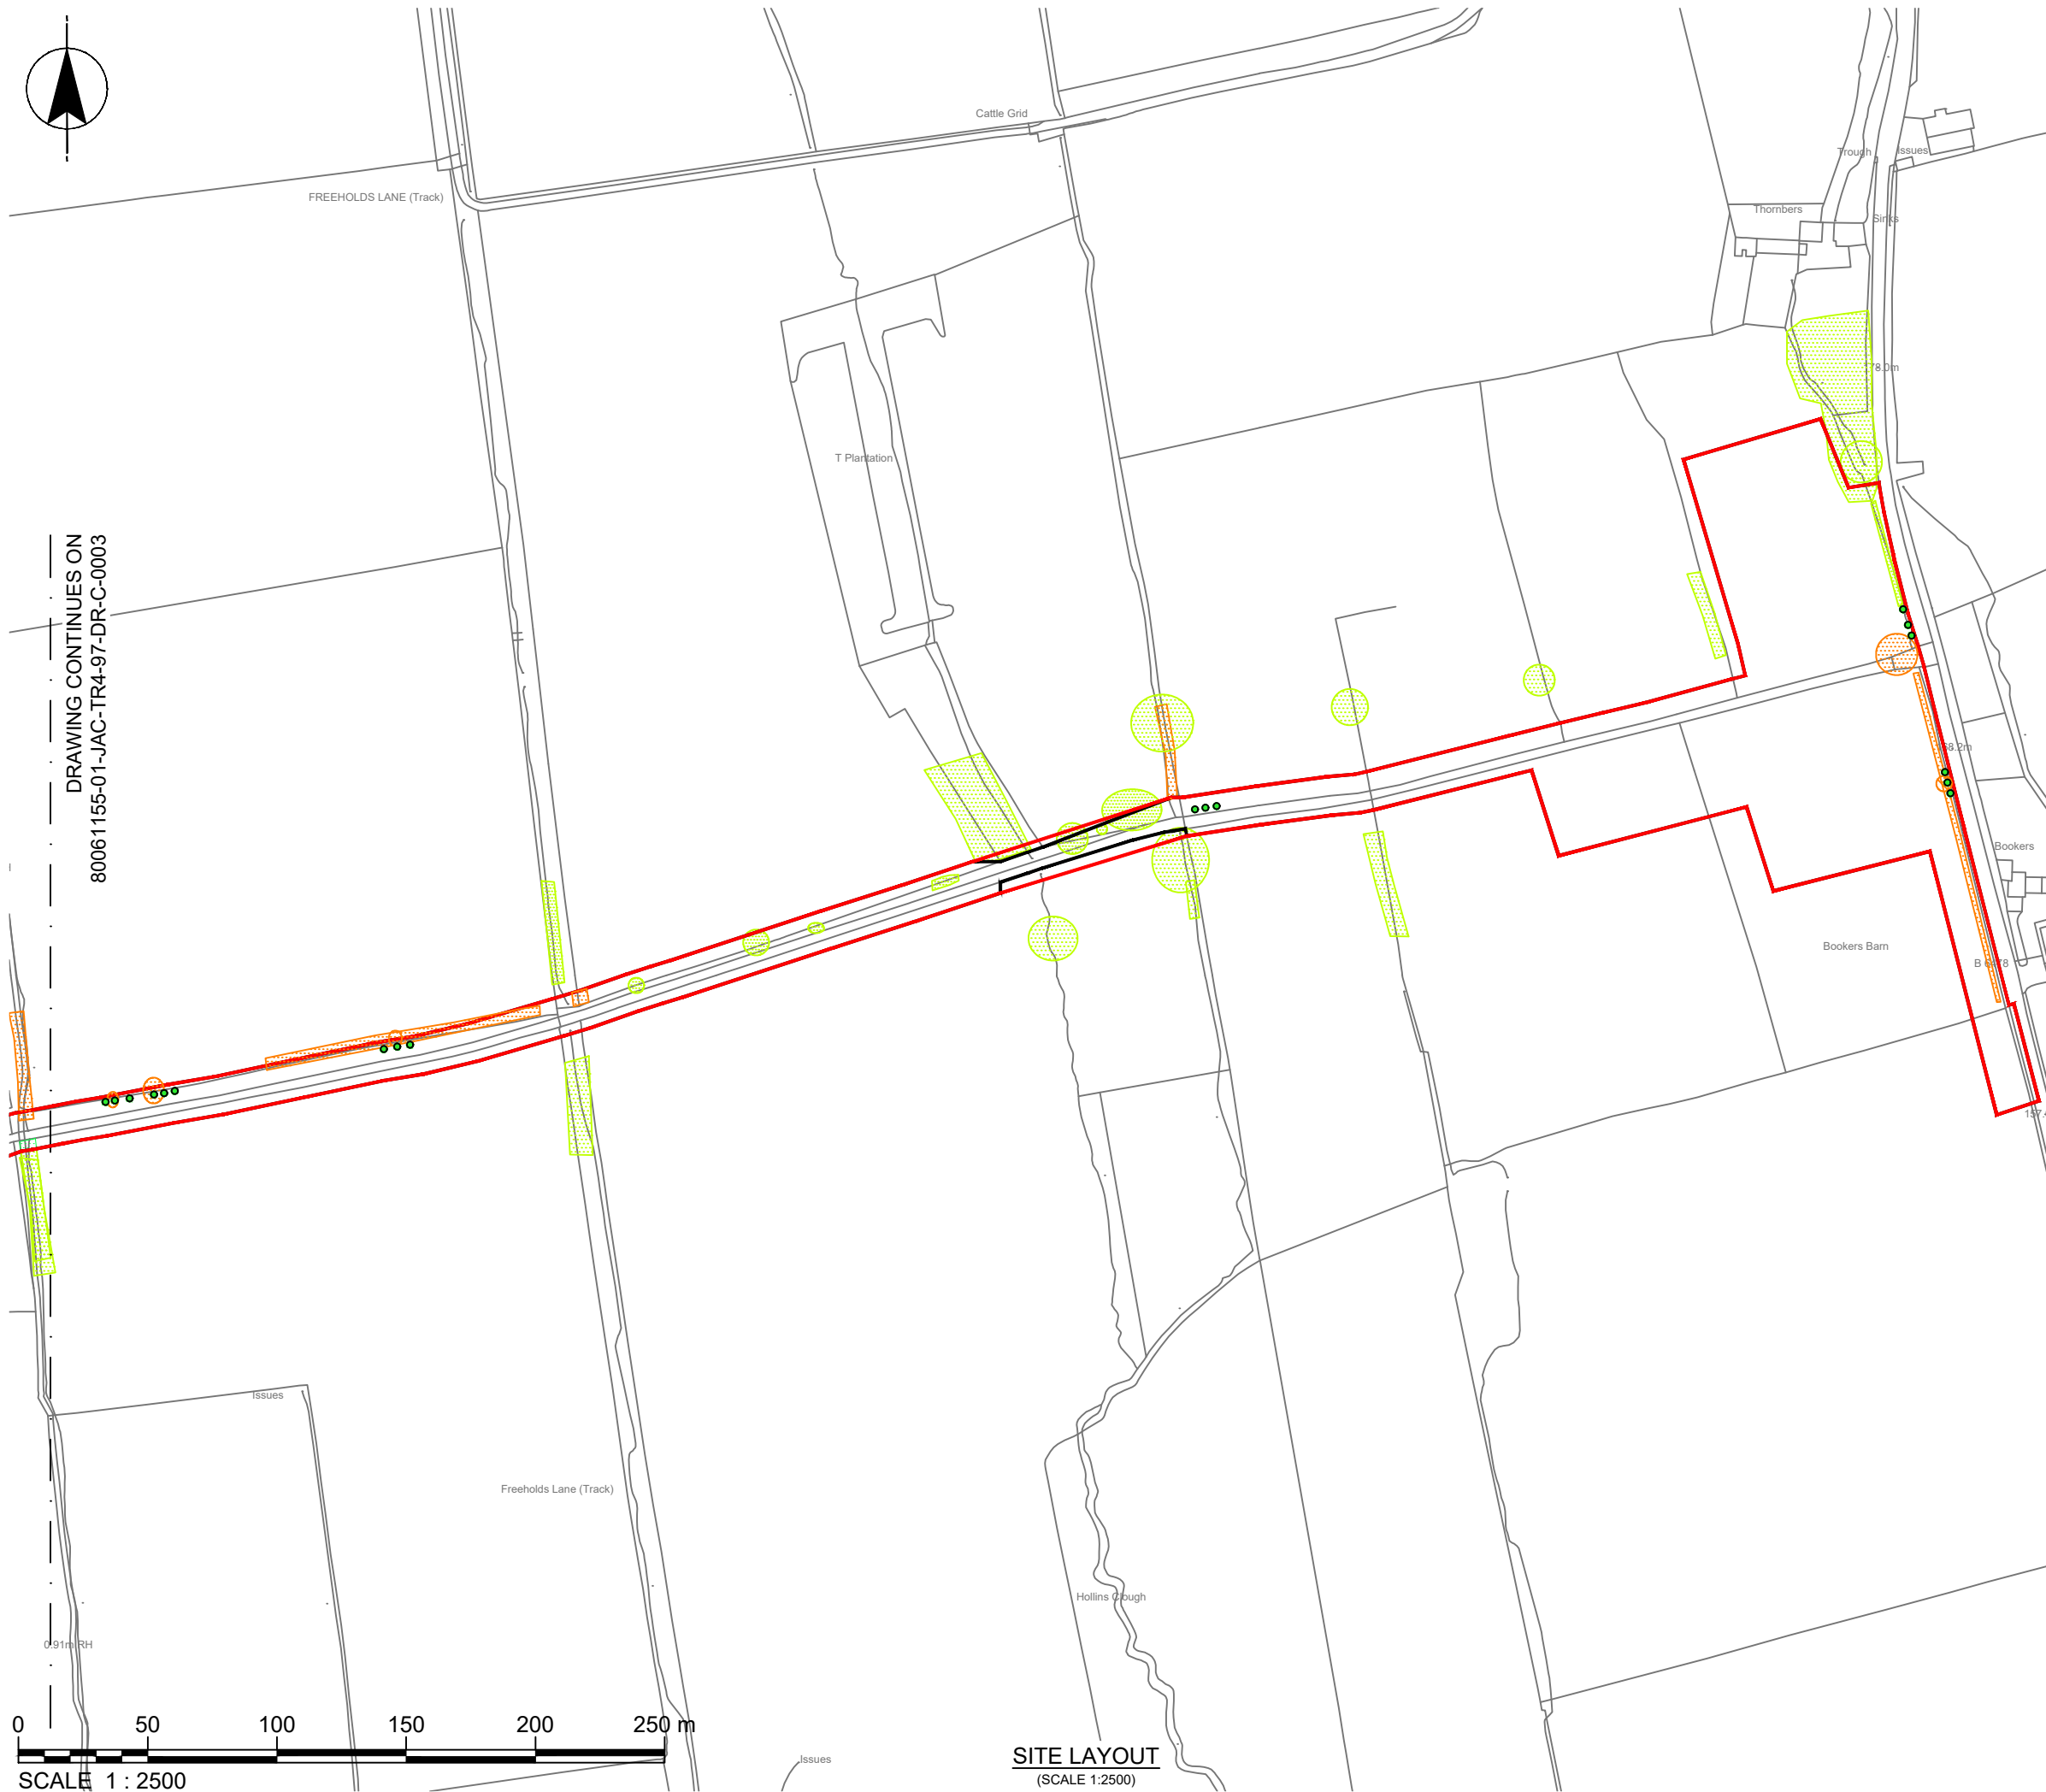

SITE LAYOUT
(SCALE 1:2500)