



wn Banks Wood

DRAWING CONTINUES ON
80061155-01-JAC-TR4-97-DR-C-0002

3.23-FP-12

Path (um)


Issues

Issues

New Laithe

Cattle Grid

Issues

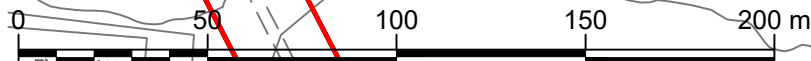

SCALE 1 : 2000

SITE LAYOUT
(SCALE 1:2000)

NOTES

1. ALL DIMENSIONS AND LEVELS IN METRES AOD UNLESS NOTED OTHERWISE.
2. REFER TO THE ENVIRONMENTAL MASTERPLAN FOR DETAILS OF ARBORICULTURAL IMPACTS INCLUDING PROPOSED REMOVALS.
3. ALL BOUNDARY FEATURES SUCH AS FENCES ARE TO BE REINSTATED.

REFERENCES

BONSTONE COMPOUND VALVE HOUSE BUILDING (80061155-01-UU-TR4-XX-DR-C-00033)

PROPOSED TYPICAL RAISED CHAMBER DETAIL (80061155-01-UU-TR4-XX-DR-C-00035)

PROPOSED FENCING AND GATE DETAIL (80061155-01-UU-TR4-XX-DR-C-00037)

ENVIRONMENTAL MASTERPLAN (2 OF 4, RVBC-MH-FIG-020-001)

OS MAP REFERENCE

SD6949

LEGEND

- SITE APPLICATION BOUNDARY
- PUBLIC RIGHT OF WAY
- PROPOSED STONE ROAD
- PROPOSED ABOVE GROUND WORKS
- PROPOSED BELOW GROUND WORKS
- PROPOSED STOCK-PROOF FENCING
- PROPOSED STONE HARDSTANDING
- AREA OF LOCAL GROUND REPROFILING TO CREATE APPROPRIATE LEVELS FOR THE VALVE HOUSE BUILDING COMPOUND AND ACCESS
- RETAINED WOODLAND/ OTHER VEGETATION
- PROPOSED TREE

TO BE REPRODUCED IN COLOUR ONLY

P02	PC	WB	WB	Issued for Planning Application	17/12/21
VERSION	AUTH	CHKD	REVD	REASON FOR ISSUE	DATE
S2		Issued for Information			
SUITABILITY CODE		SUITABILITY DESCRIPTION			



UNITED UTILITIES WATER COMPANY
 HAWESWATER AQUEDUCT RESILIENCE PROGRAMME
 RIBBLE VALLEY BOROUGH COUNCIL
 (MARL HILL SECTION) PROPOSED
 PERMANENT SITE LAYOUT - SHEET 2 OF 2
 PROPOSED BONSTONE COMPOUND

SCALE 1:2000	SHEET SIZE A3
DRAWING NUMBER 80061155-01-JAC-TR4-97-DR-C-00010	REVISION P02