




DRAWING CONTINUES ON
80061155-01-JAC-TR4-97-DR-C-00004

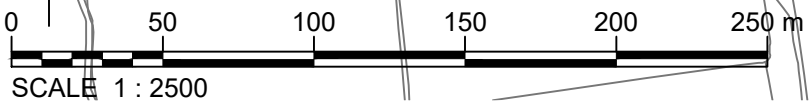

SITE LAYOUT
(SCALE 1:2500)

NOTES

1. ALL DIMENSIONS AND LEVELS IN METRES AOD UNLESS NOTED OTHERWISE.
2. REFER TO THE ENVIRONMENTAL MASTERPLAN FOR DETAILS OF ARBORICULTURAL IMPACTS INCLUDING PROPOSED REMOVALS.
3. ALL BOUNDARY FEATURES SUCH AS FENCES ARE TO BE REINSTATED.

REFERENCES

- BRADDUP COMPOUND VALVE HOUSE BUILDING (80061155-01-UU-TR4-XX-DR-C-00034)
- PROPOSED TYPICAL RAISED CHAMBER DETAIL (80061155-01-UU-TR4-XX-DR-C-00036)
- PROPOSED FENCING AND GATE DETAIL (80061155-01-UU-TR4-XX-DR-C-00038)
- ENVIRONMENTAL MASTERPLAN (4 OF 4, RVBC-MH-FIG-020-001)

OS MAP REFERENCE

SD7044/7144

LEGEND

- SITE APPLICATION BOUNDARY
- PUBLIC RIGHT OF WAY
- PROPOSED ABOVE GROUND WORKS
- PROPOSED BELOW GROUND WORKS
- PROPOSED STOCK-PROOF FENCING
- PROPOSED STONE HARDSTANDING
- AREA OF LOCAL GROUND REPROFILING TO CREATE APPROPRIATE LEVELS FOR THE VALVE HOUSE BUILDING COMPOUND AND ACCESS
- RETAINED WOODLAND/ OTHER VEGETATION
- PROPOSED WOODLAND/ OTHER VEGETATION
- PROPOSED TREE

TO BE REPRODUCED IN COLOUR ONLY

P03	PC	WB	WB	Issued for Planning Application	17/12/21
VERSION	AUTH	CHKD	REVD	REASON FOR ISSUE	DATE
S2		Issued for Information			
SUITABILITY CODE		SUITABILITY DESCRIPTION			



UNITED UTILITIES WATER COMPANY
HAWESWATER AQUEDUCT RESILIENCE PROGRAMME
RIBBLE VALLEY BOROUGH COUNCIL
(MARL HILL SECTION) PROPOSED
PERMANENT SITE LAYOUT - SHEET 2 OF 2
PROPOSED BRADDUP COMPOUND

SCALE 1:2500	SHEET SIZE A3
DRAWING NUMBER 80061155-01-JAC-TR4-97-DR-C-00012	REVISION P03

The copyright of this document, which contains information of a proprietary nature, is vested in United Utilities Water Limited. The content of this document may not be used for purposes other than that for which it has been supplied and may not be reproduced, either wholly or in part, in any way whatsoever. It may not be used by, or its contents divulged to any other person whatsoever without the prior written permission of United Utilities Water Limited. Copyright Acknowledgement: Use of Ordnance Survey map data sanctioned by the controller of H.M. Stationery Office. OS Licence Number 100019326. Crown copyright reserved. Unauthorised production infringes copyright.