

NOTES
 1. ALL DIMENSIONS AND LEVELS IN METRES AOD UNLESS NOTED OTHERWISE.

OS MAP REFERENCE
 SD7343

LEGEND
 - SITE APPLICATION BOUNDARY
 - ACCESS ROAD SURFACE WATER DRAINAGE
 - COMPOUND/TOPSOIL PERIMETER FENCE


TO BE REPRODUCED IN COLOUR ONLY

P02	TGS	TGS	WB	Issued for Planning Application	17/06/21
VERSION	AUTH	CHKD	REVD	REASON FOR ISSUE	DATE
S2				Issued for Information	
SUITABILITY CODE	SUITABILITY DESCRIPTION				



UNITED UTILITIES WATER LIMITED
 HAWESWATER AQUEDUCT RESILIENCE PROGRAMME
 RIBBLE VALLEY BOROUGH COUNCIL
 (MARL HILL SECTION) PROPOSED TEMPORARY
 RIBBLE CROSSING HAUL ROAD
 SHEET 1 OF 2

SCALE 1:2000	SHEET SIZE A3
DRAWING NUMBER 80061155-01-JAC-TR4-97-DR-C-00006	REVISION P02

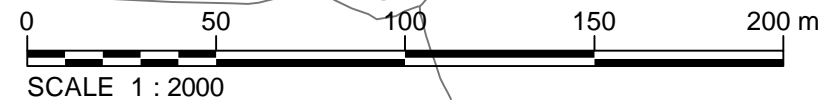

SITE LAYOUT
 (SCALE 1:2000)

The copyright of this document, which contains information of a confidential nature, is vested in United Utilities Water Limited. The content of this document may not be used for purposes other than that for which it has been compiled and may not be reproduced, either wholly or in part, in any way whatsoever. It may not be used by, or its contents disclosed to, any other person whatsoever without the prior written permission of United Utilities Water Limited.